




Proposed Front Elevation
Scale. 1:100




Proposed Side Elevation
Scale. 1:100



Proposed Rear Elevation
Scale. 1:100

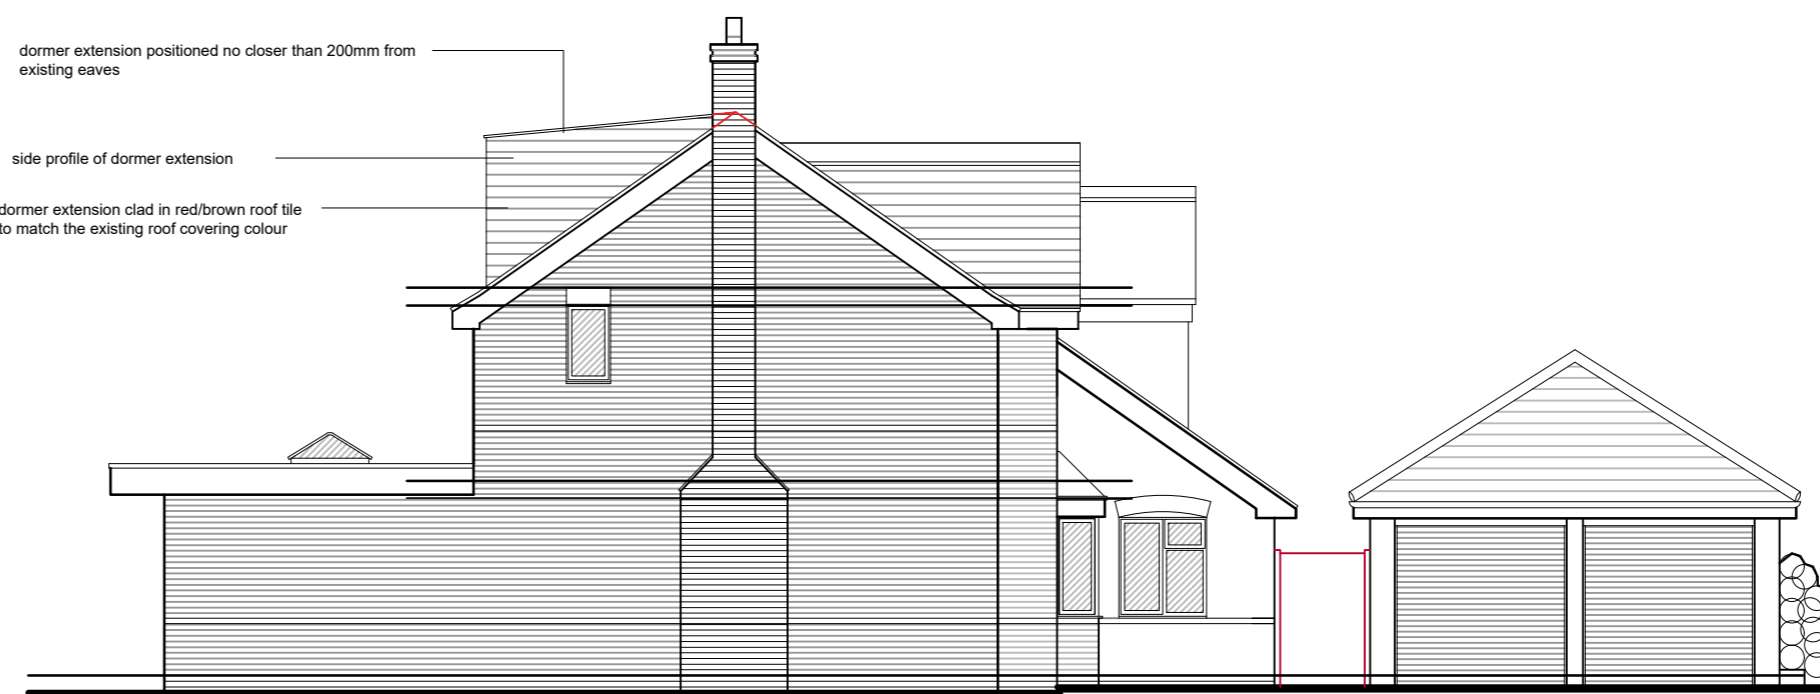

Proposed Side Elevation
1:100

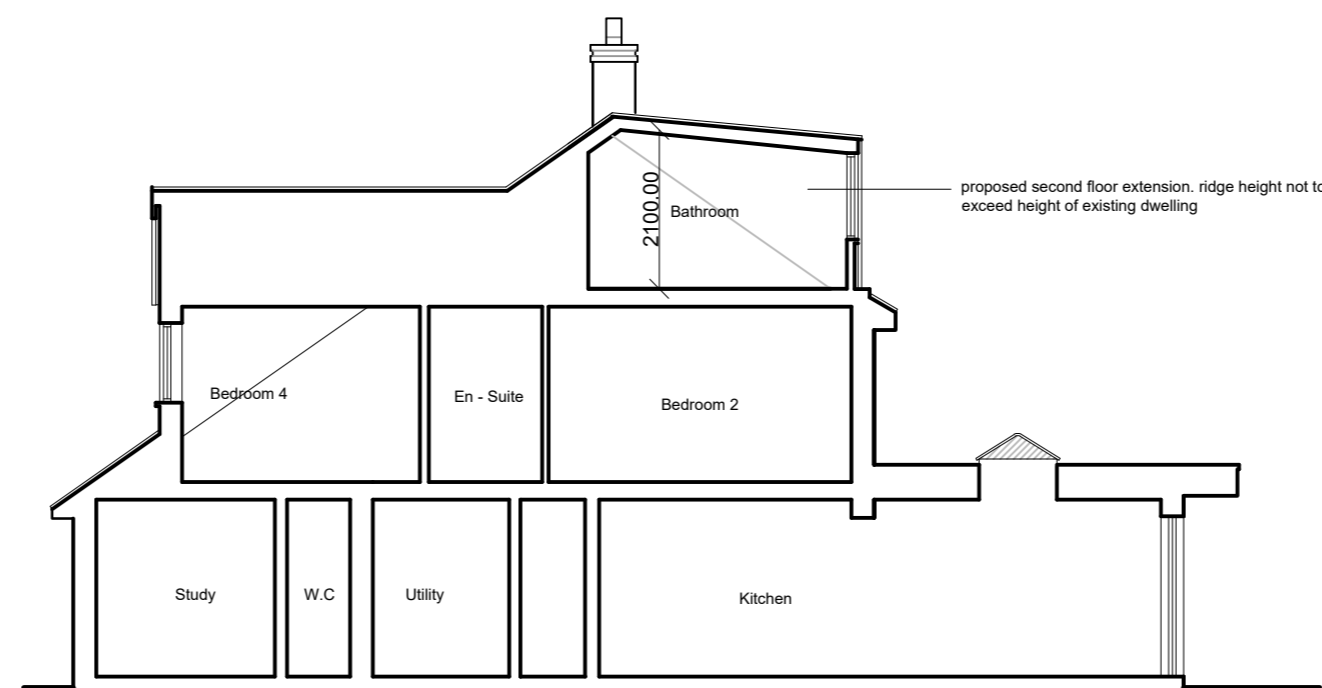

Section A-A
Scale. 1:100

PLANNING

Rev	Details	Date/Chk
C	Design amended following receipt of LPA comments	02.11.2021
B	Design amended following receipt of LPA comments	05.10.2021
A	Design amended following receipt of LPA comments	28.09.2021

CLIENT
Mr. P. S. Baliana

PROJECT
Proposed first floor front extension and loft conversion
30 Highgrove Meadows, Priorslee, Telford

DRAWING
Proposed drawings:
Proposed section and elevations

DRAWING NUMBER	REVISION	SCALE@A2	DATE
21/11525/106	C	1:100	28.06.2021

mtc
planning and design
architect town planning building surveying

Barn 5a
Sutton Hall Farm, Sutton Maddock
Shropshire TF119NQ
Tel 01952 730 492 Fax 01952 730 492/863

