
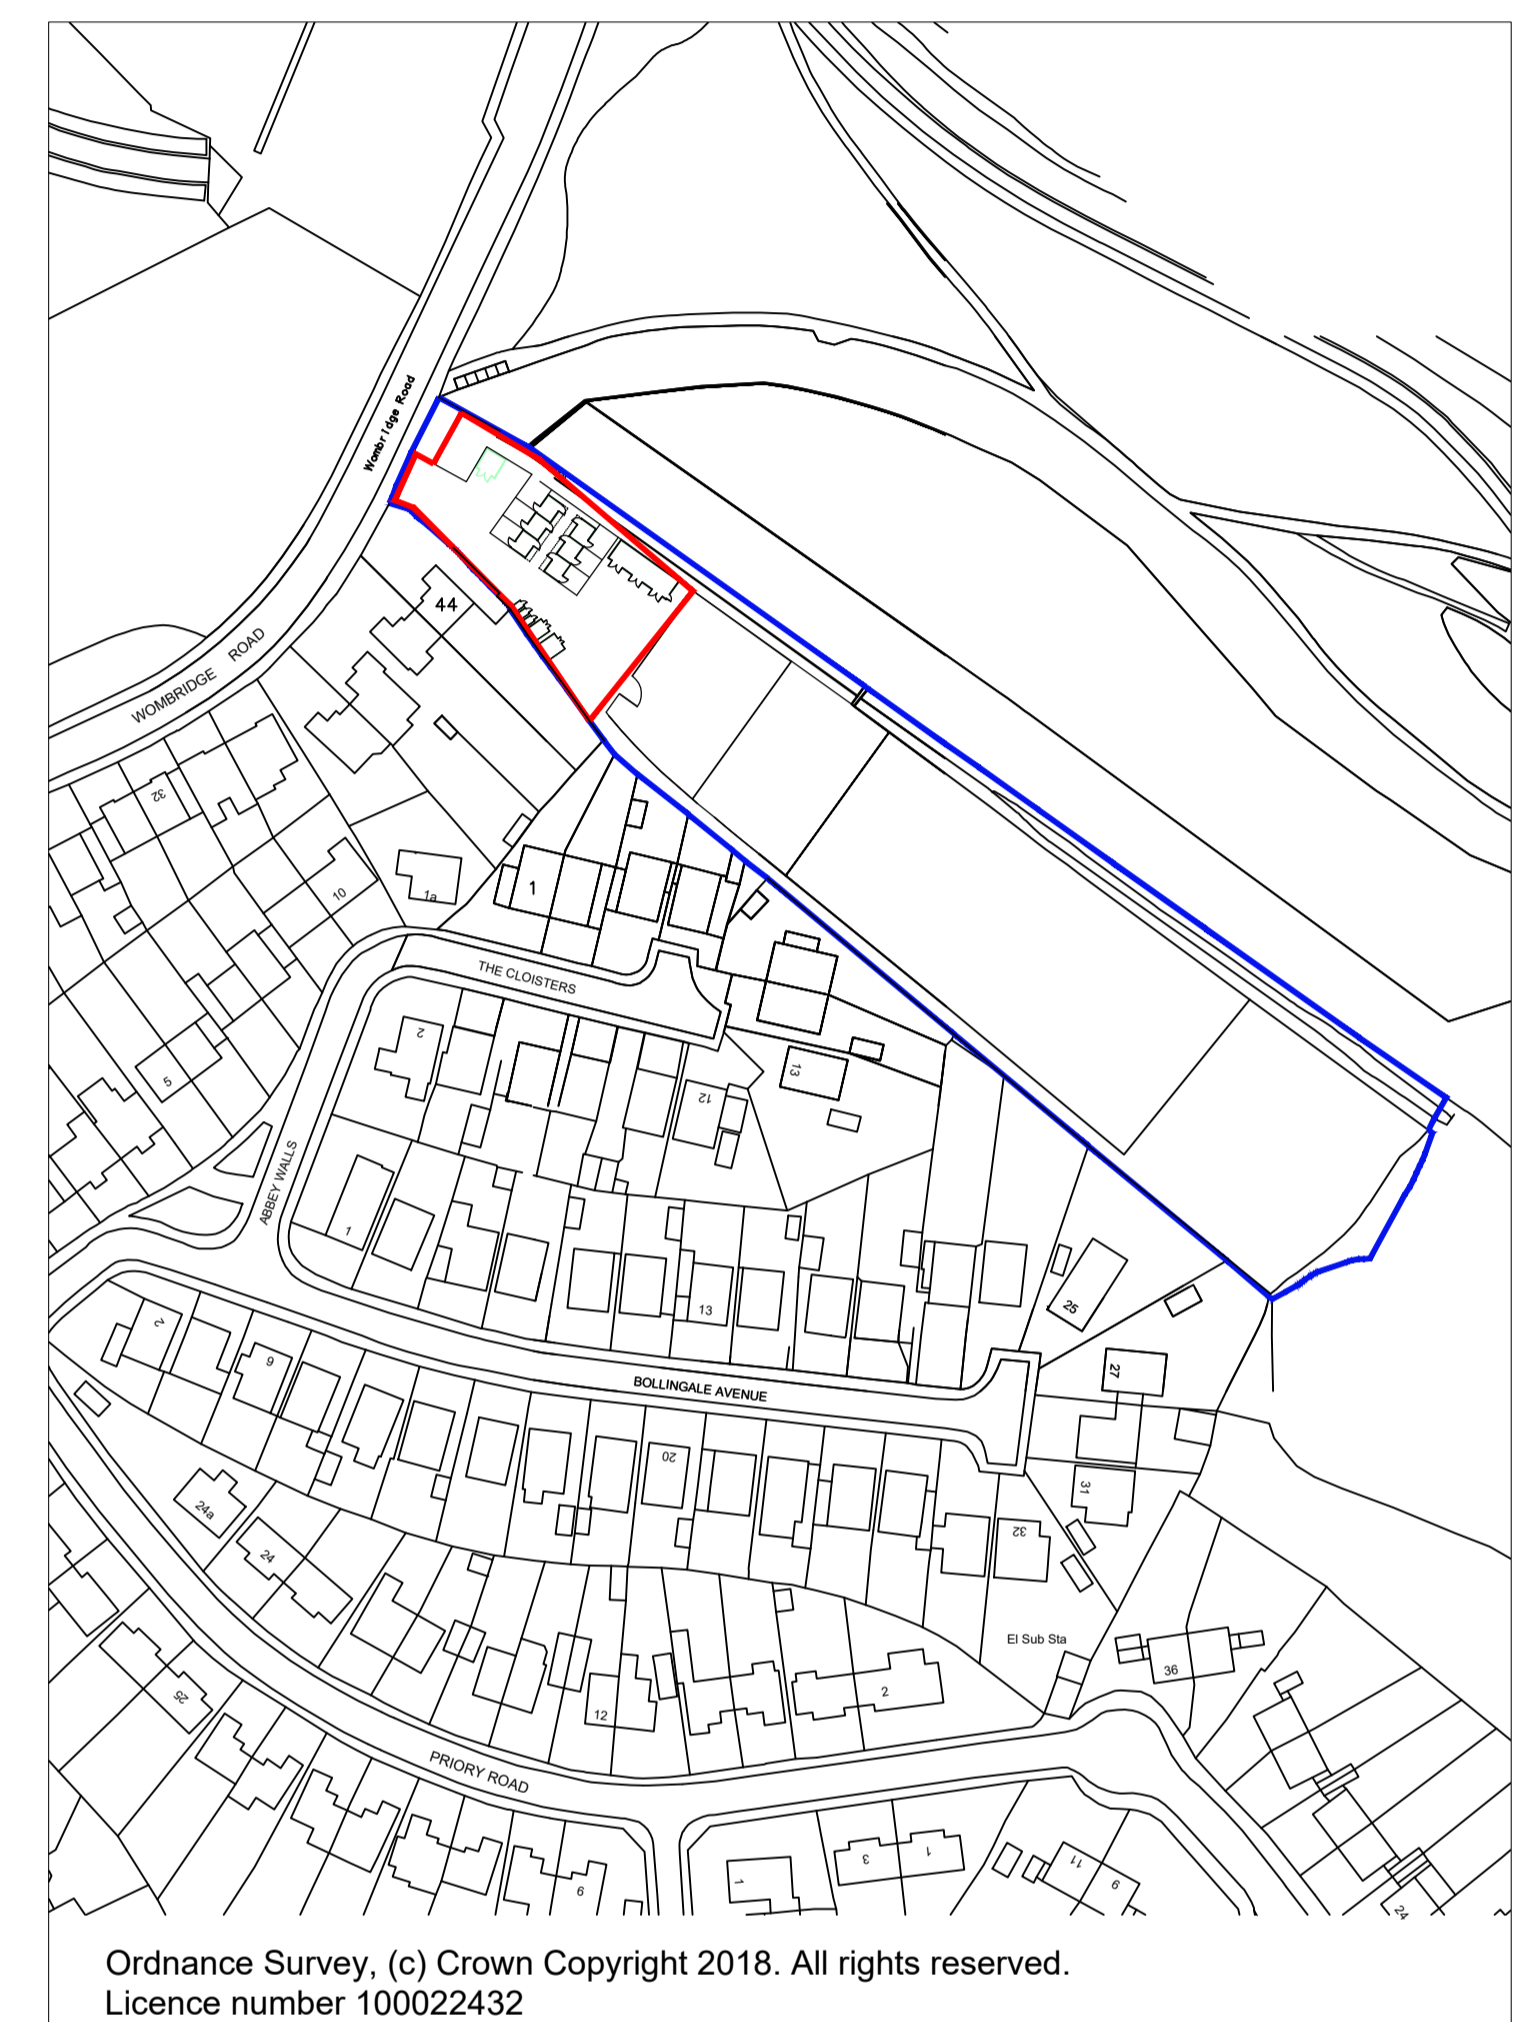


©Copyright
M 1:100
0 1 2 3 4 5 6 7 8 9 10 [m]

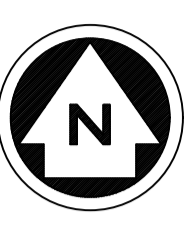

Location Plan
1:1250 @ A1

Existing Site Plan
1:100 @ A1

Rev.	Date	Revisions
B	06.02.20	Updates
A	06.02.20	Updates

NOTES:
All dimensions must be checked on site.
Agrarian Ltd., believe that the shown dimensions are correct. The contractor must check all dimensions on the drawings against those on site, before commencing any work. Agrarian Ltd., will not be held liable for any inaccuracies found on the plan after the commencement of works.



Head Office
Walgaston, Berkeley,
Gloucestershire, GL13 9EN.
Tel: 01453 511825
Fax: 01453 810498
Email: enq@agrarian-uk.com
Web: www.agrarian-uk.com
Regional Offices
Cardiff Kent London

- ▮ **Architectural & Engineering Design**
- ▮ **Project Management**
- ▮ **Surveying**
- ▮ **Turnkey Packages**

Client
Ms N Matthews
Care of Agent

Job Title
New Dwelling @
Land At
Wombridge Road
Wombridge
TF2 6JB

Drawing Title
Existing Site Plan &
Location Plan

Scale 1:100 & 1:1250 @ A1	
Date Nov. 2019	Drawn By
Drg. No. AG20225 / 2985	Rev. B