




NOTES:
All dimensions to be checked on site before work commences.
Figured dimensions to take preference over those scaled.
If in doubt ask.

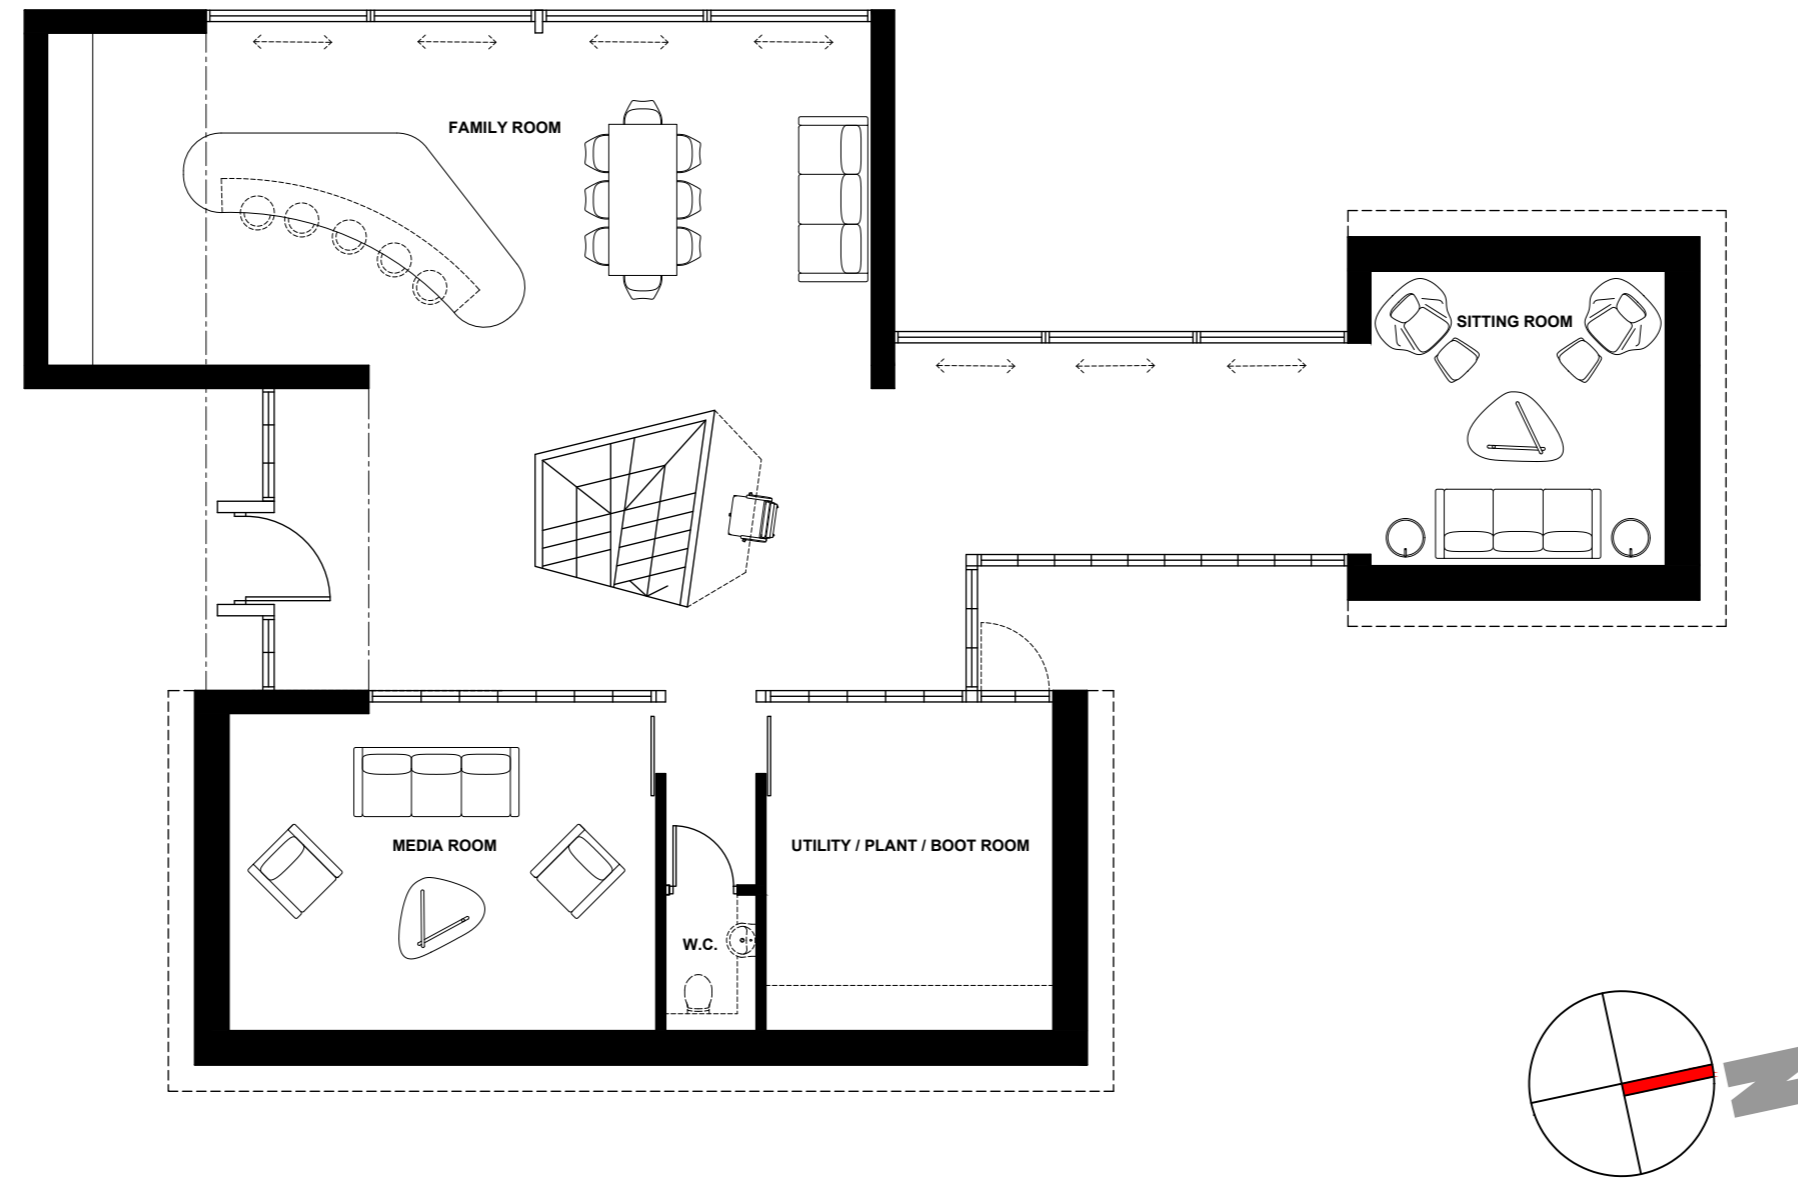

GROUND FLOOR PLAN

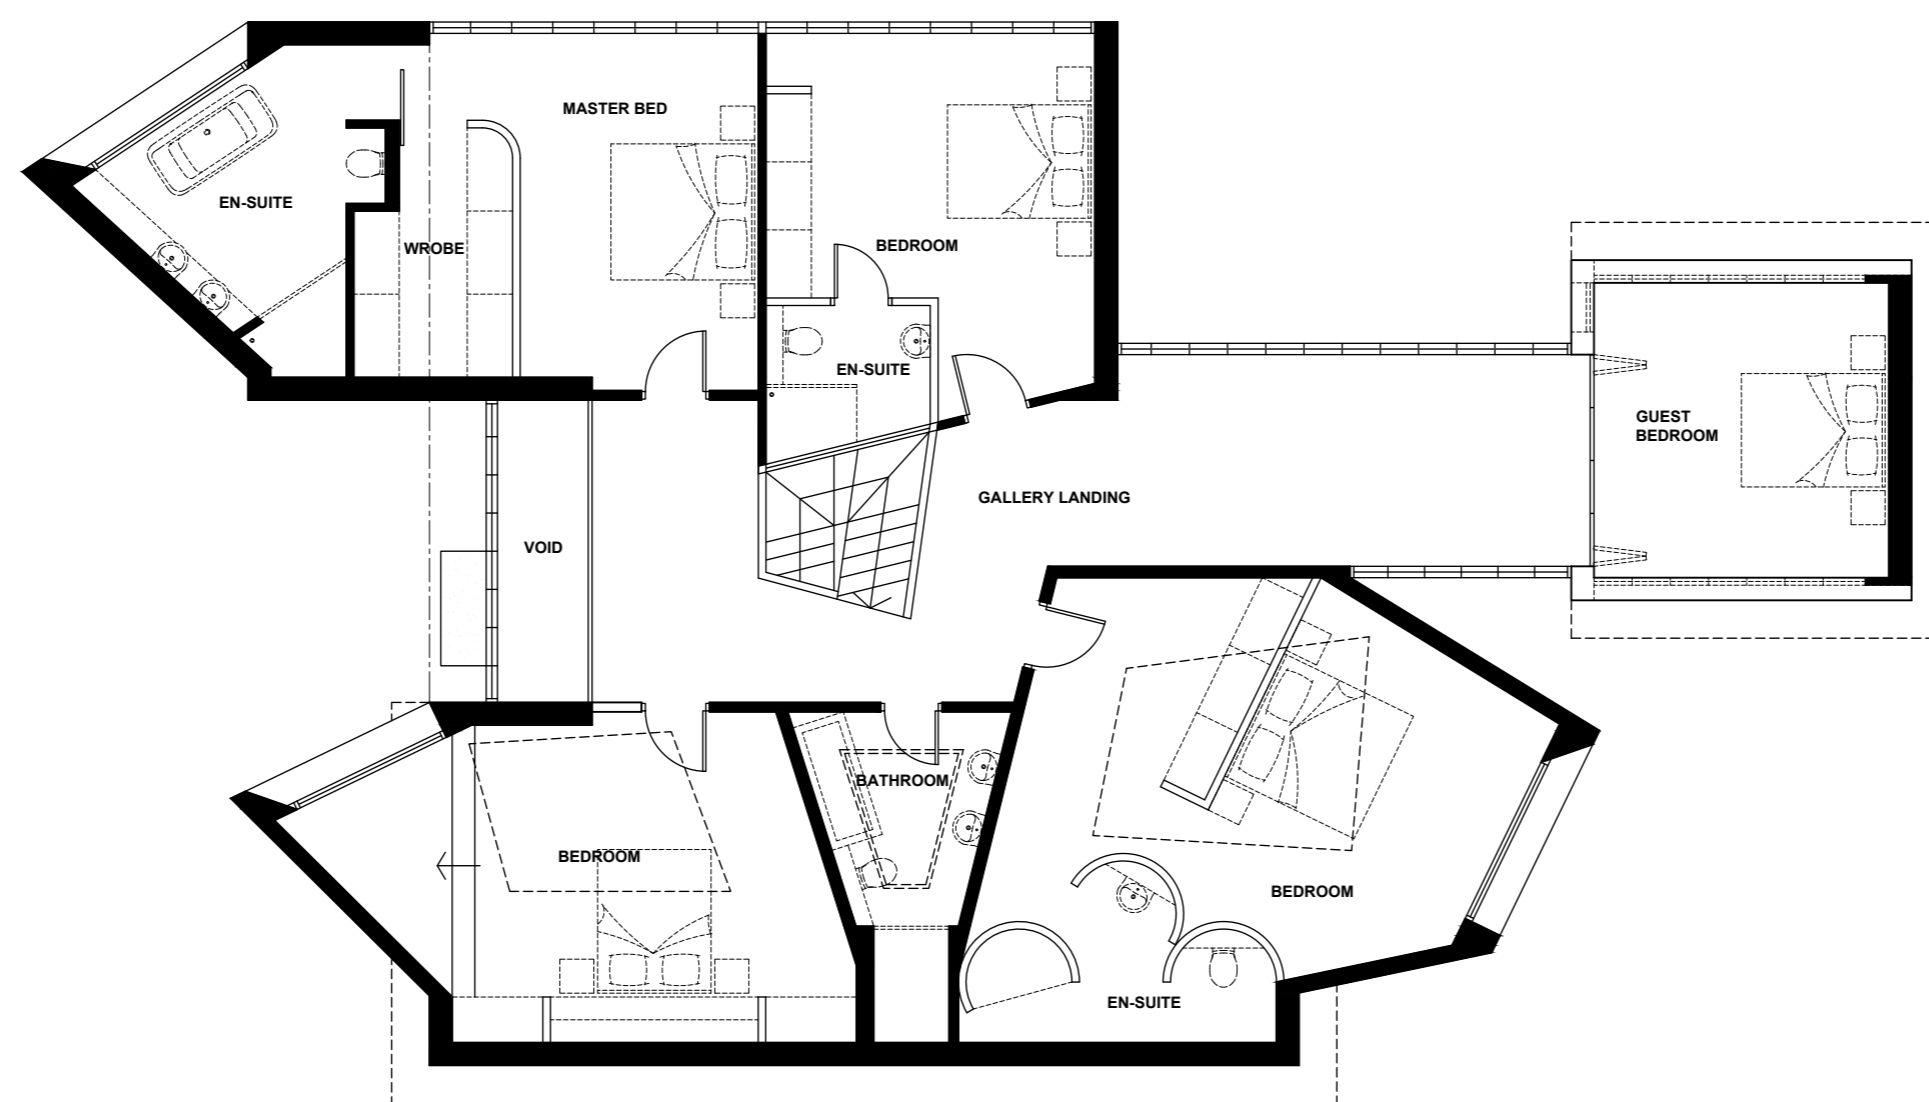

FIRST FLOOR PLAN

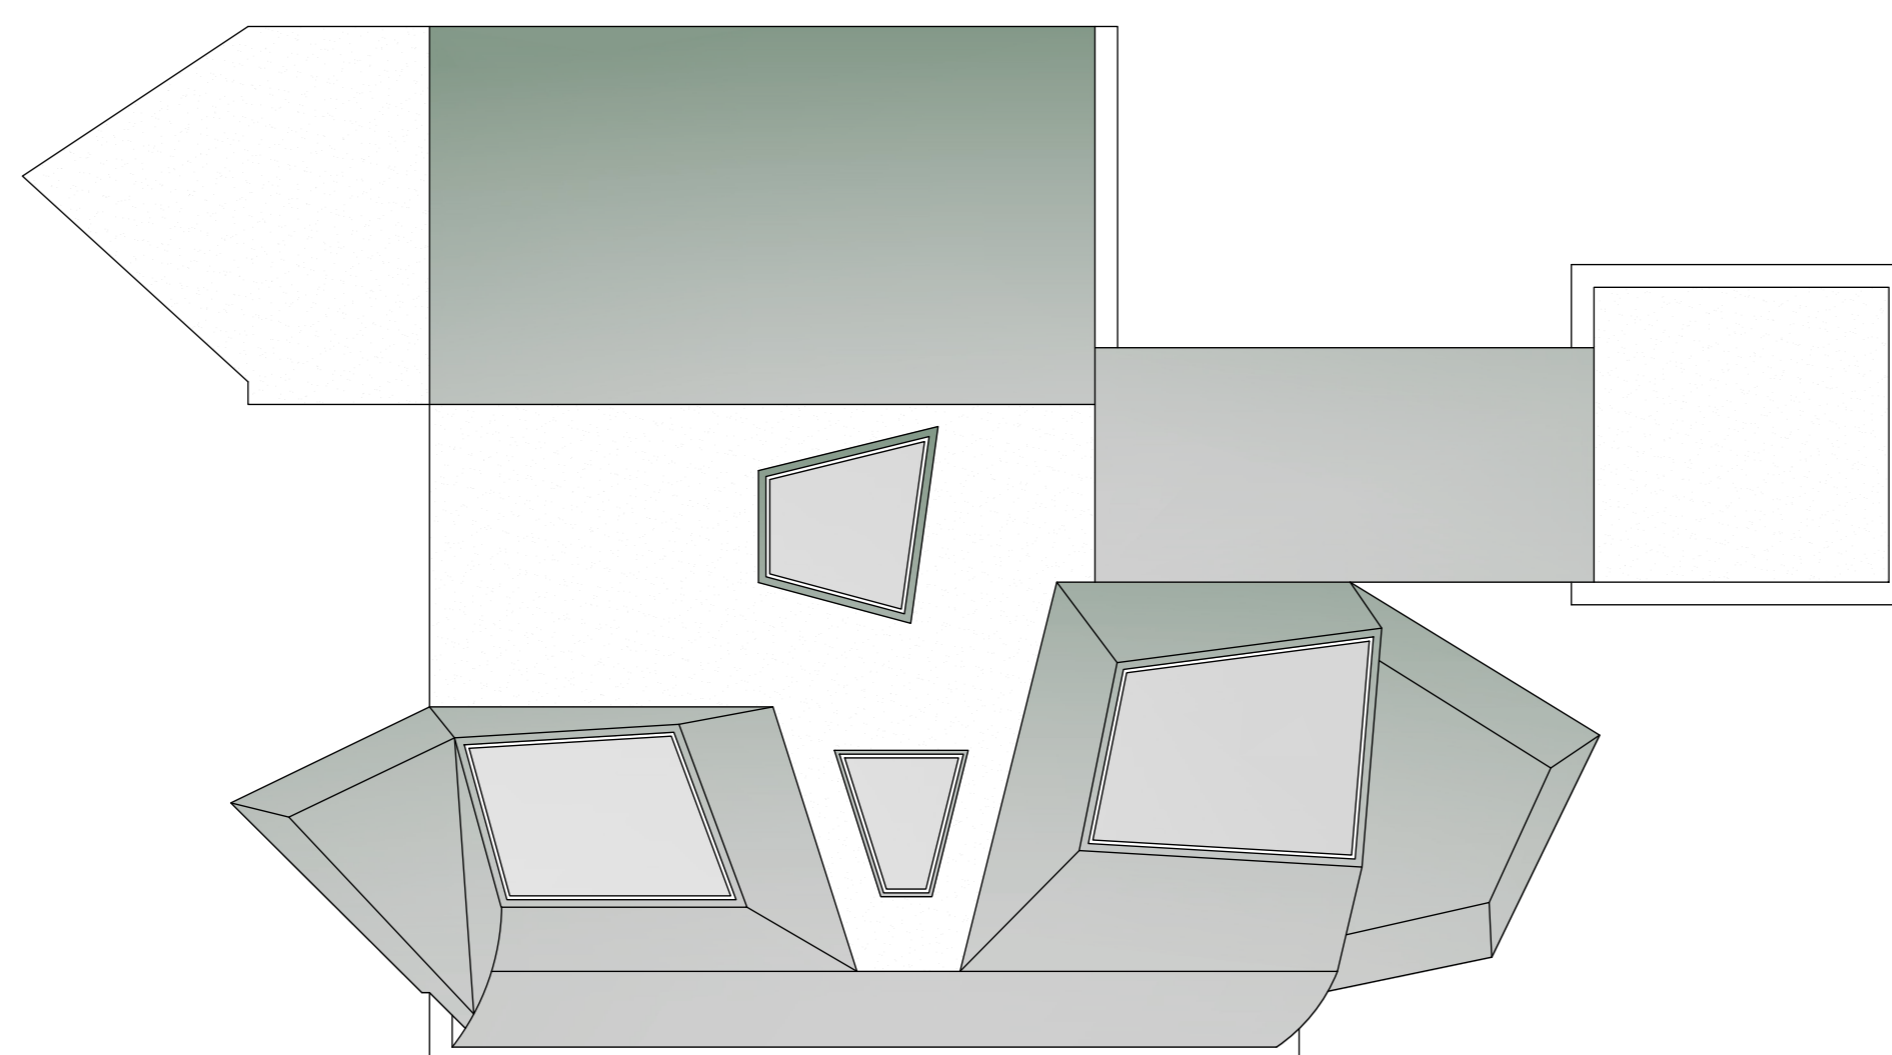

ROOF PLAN

FLOOR AREAS

GROUND FLOOR - 193 SQ M
FIRST FLOOR - 216 SQ M

TOTAL PROPOSED FLOOR AREA = 409 SQ M

REVISIONS

REV	DESCRIPTION	DRAWN	DATE
-	1st Publication	BTJ	11/06/2021

CLIENT:
Mrs Lorraine Jones

PROJECT DETAILS:
Proposed development of existing site to provide 3 no new houses

DRAWING TITLE:
House 'A' as proposed plans
DRAWING PURPOSE:
Planning Scheme Drawing

SCALE	PAPER SIZE	DRAWN BY
1:100	A1	BTJ

DRAWING NUMBER:
1657-120