



**NOTES:**  
All dimensions to be checked on site before work commences.  
Figured dimensions to take preference over those scaled.  
If in doubt ask.

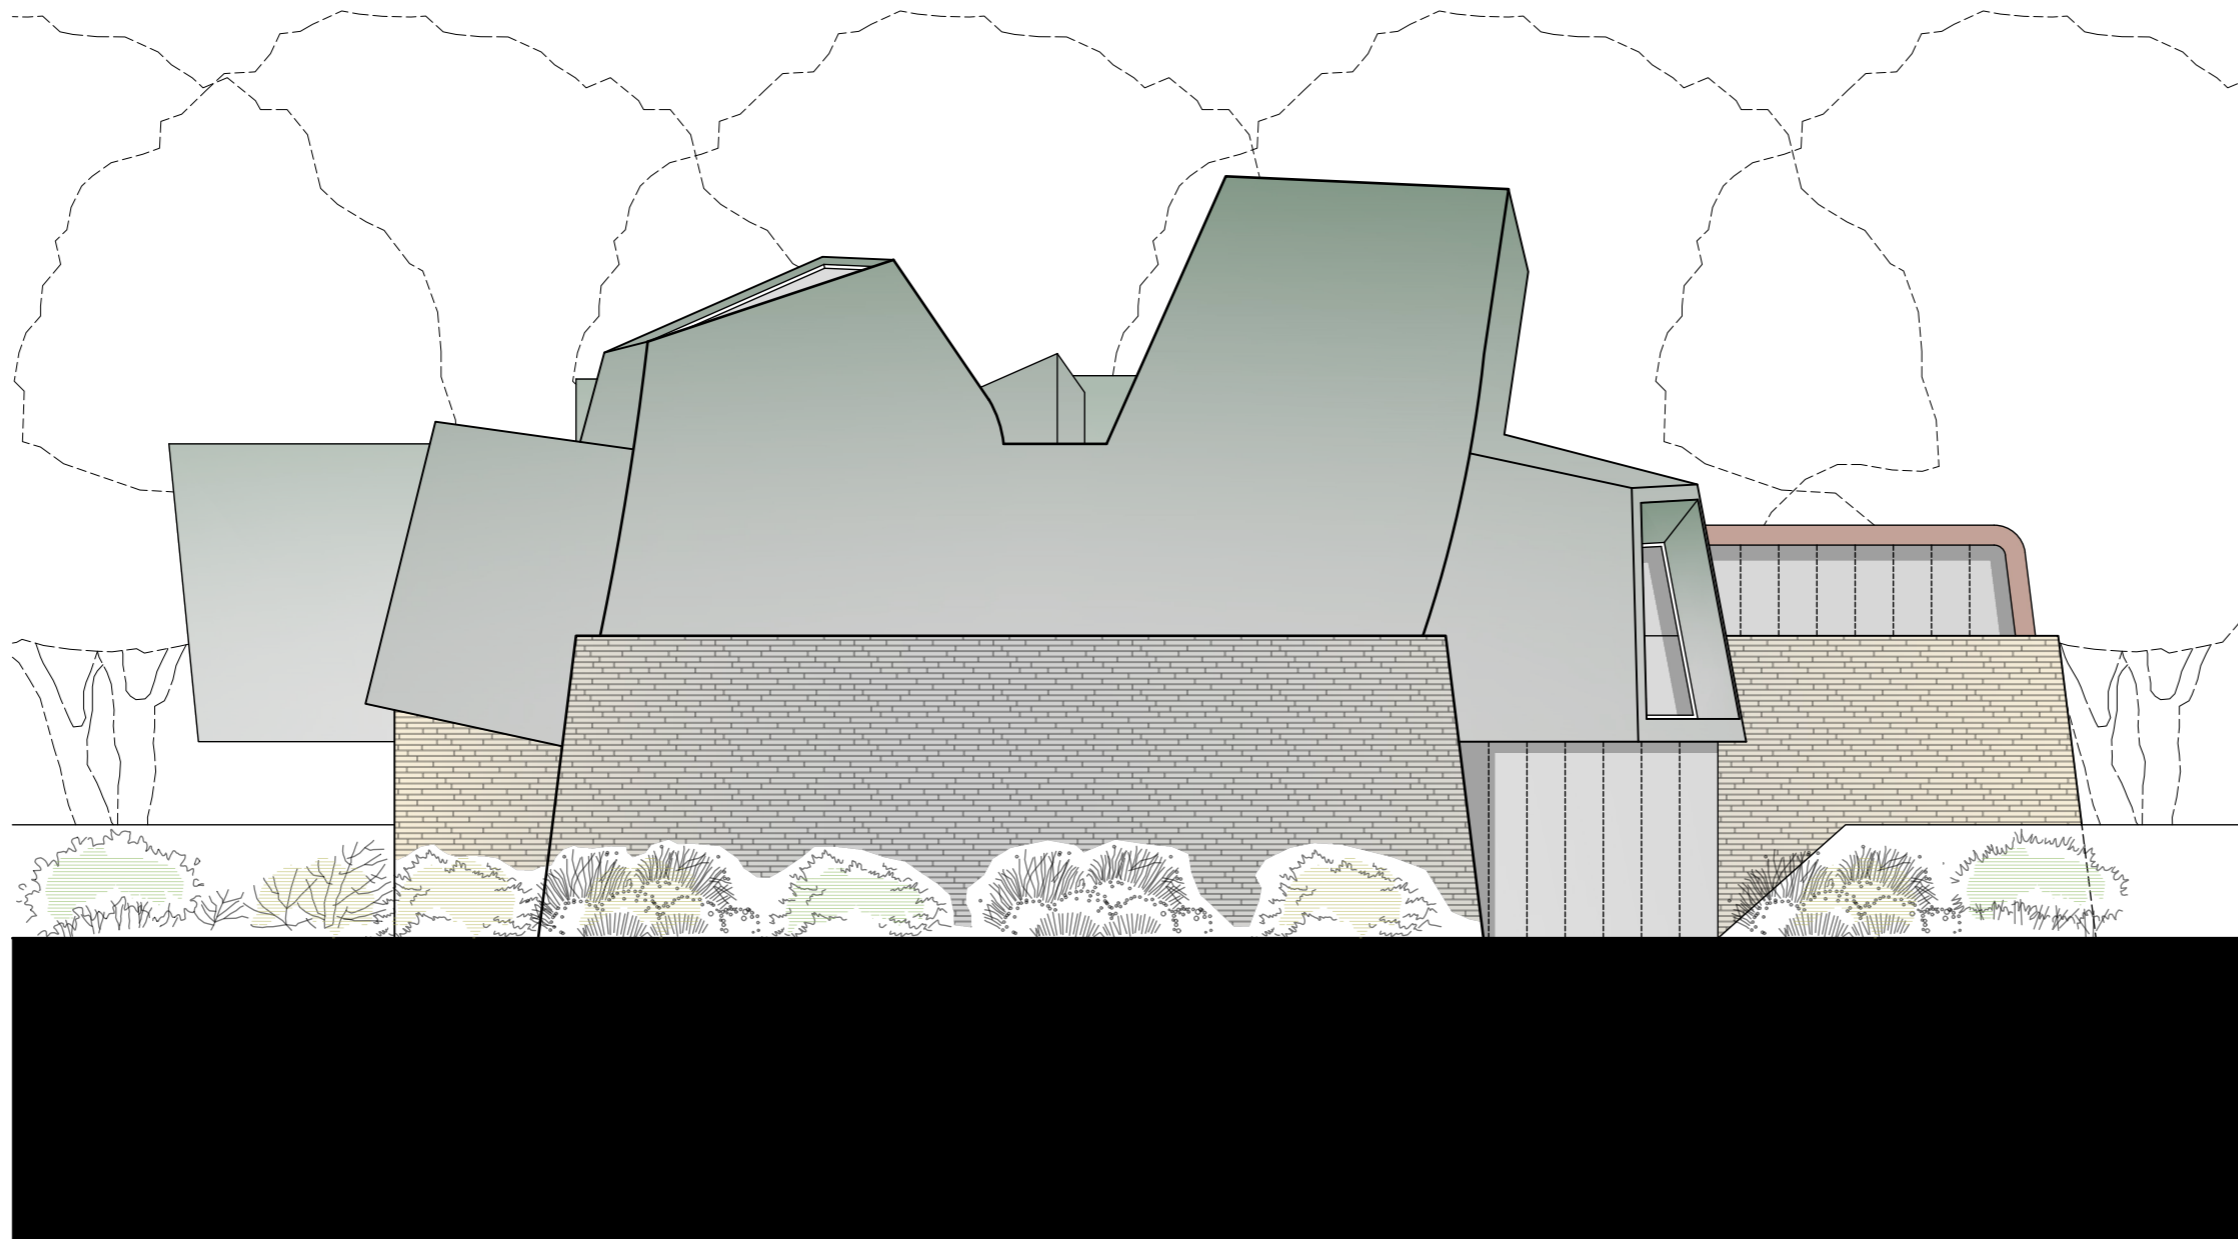

**FRONT ELEVATION - East Facing**

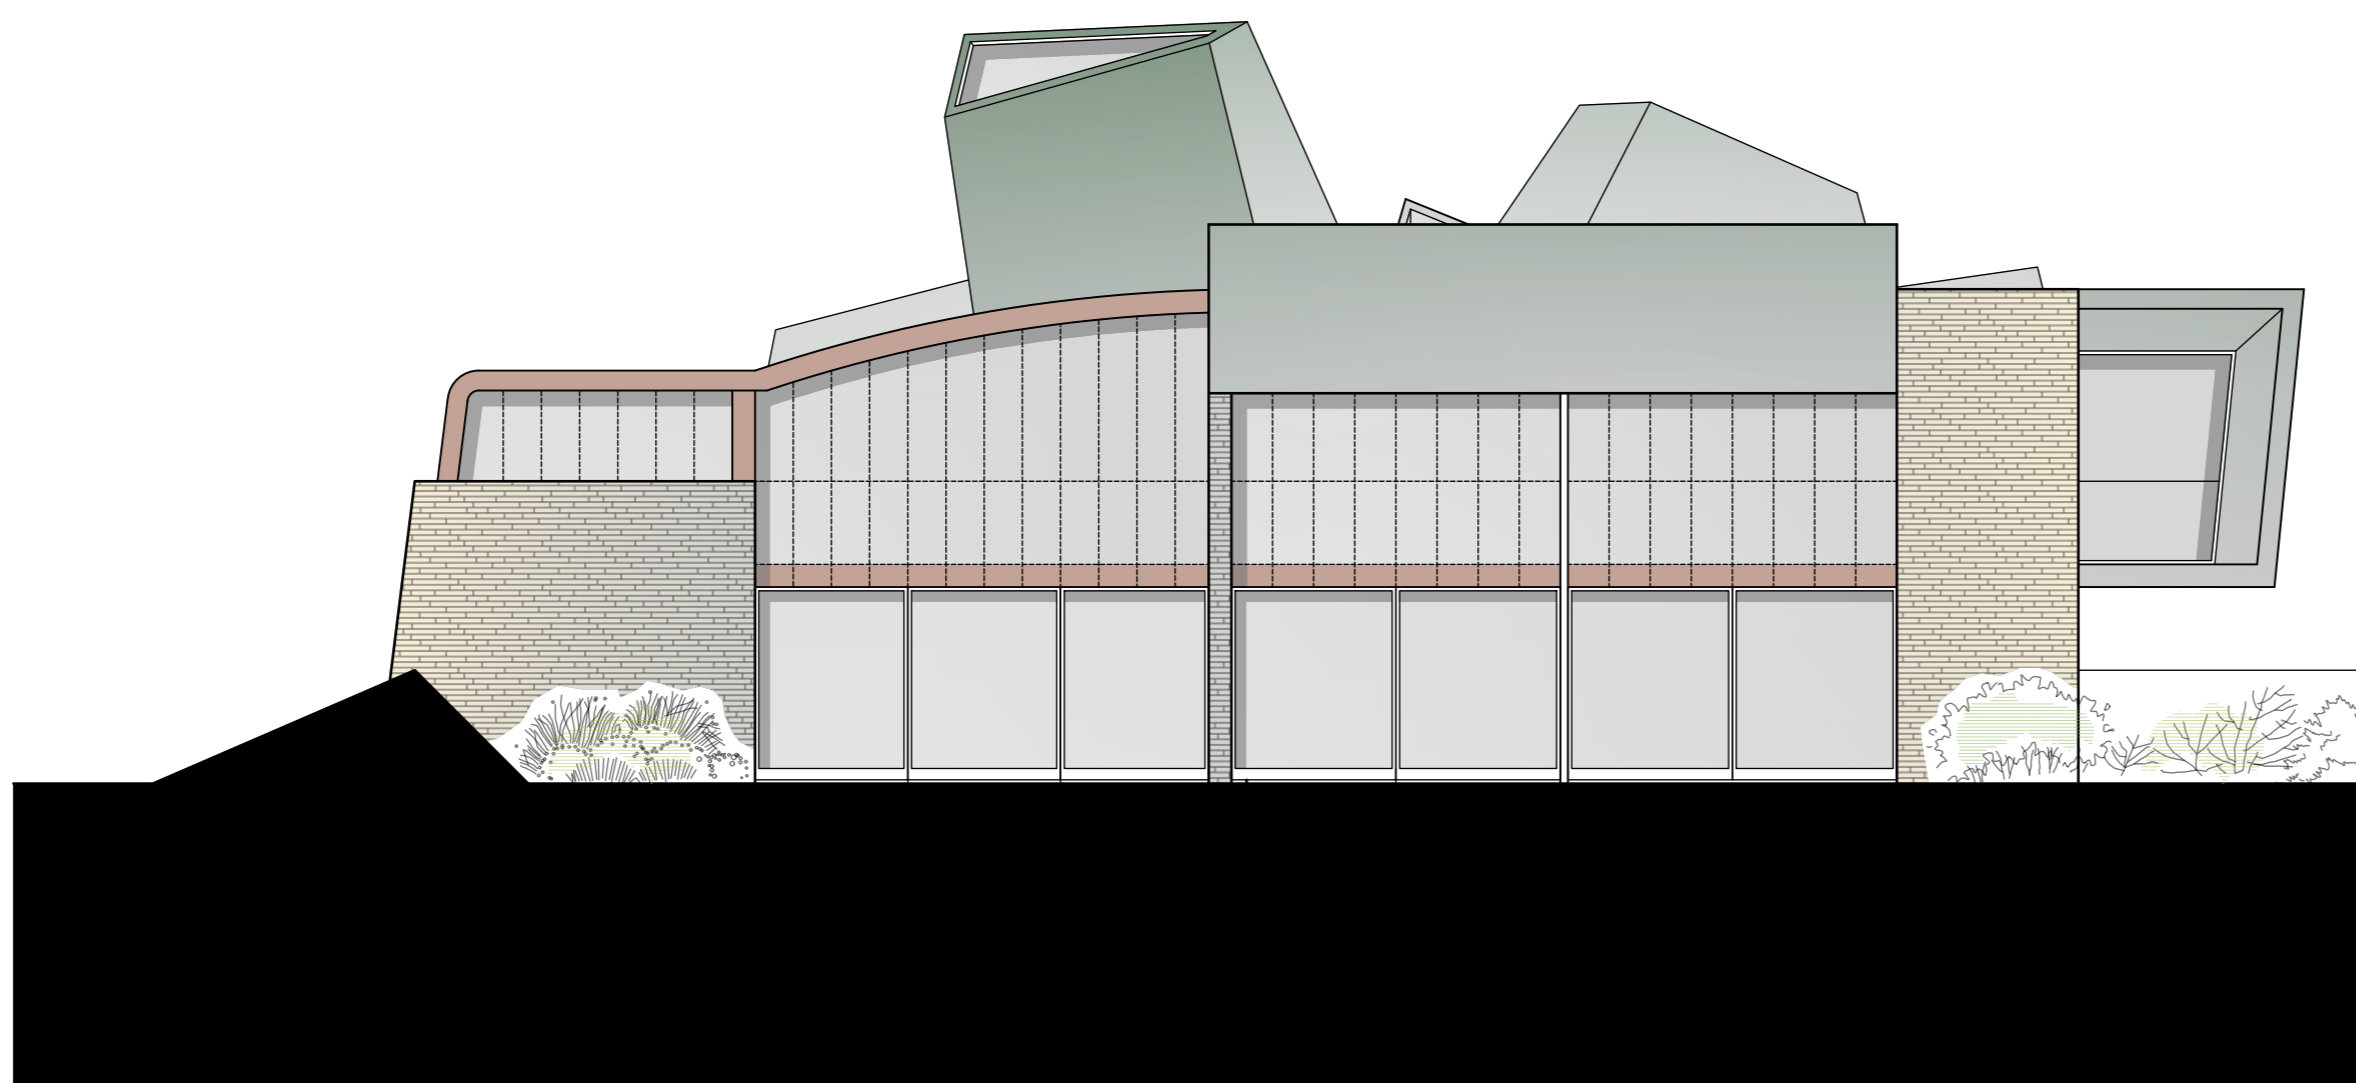

**REAR ELEVATION - West Facing**




**SIDE ELEVATION - South Facing**



**SIDE ELEVATION - North Facing**

**Materials palette**

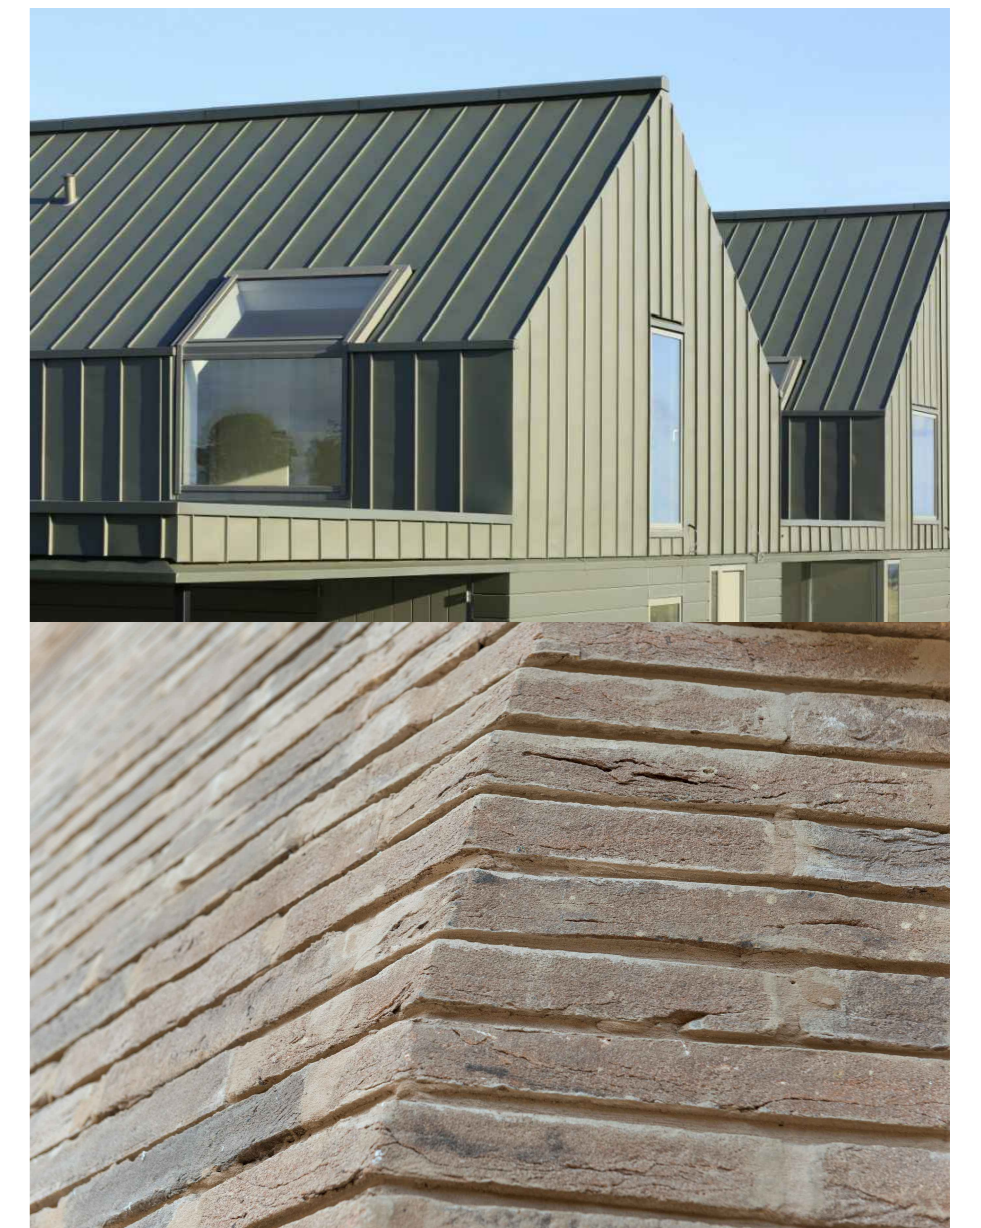

**REVISIONS**

REV	DESCRIPTION	DRAWN	DATE
1	1st Publication	BTJ	11/06/2021

**CLIENT:**  
Mrs Lorraine Jones

**PROJECT DETAILS:**  
Proposed development of existing site to provide 3 no new houses

**DRAWING TITLE:**  
House 'A' as proposed elevations

**DRAWING PURPOSE:**  
Planning Scheme Drawing

SCALE	PAPER SIZE	DRAWN BY
1:100	A1	BTJ

**DRAWING NUMBER:**  
**1657-121**