




NOTES:
All dimensions to be checked on site before work commences.
Figured dimensions to take preference over those scaled.
If in doubt ask.

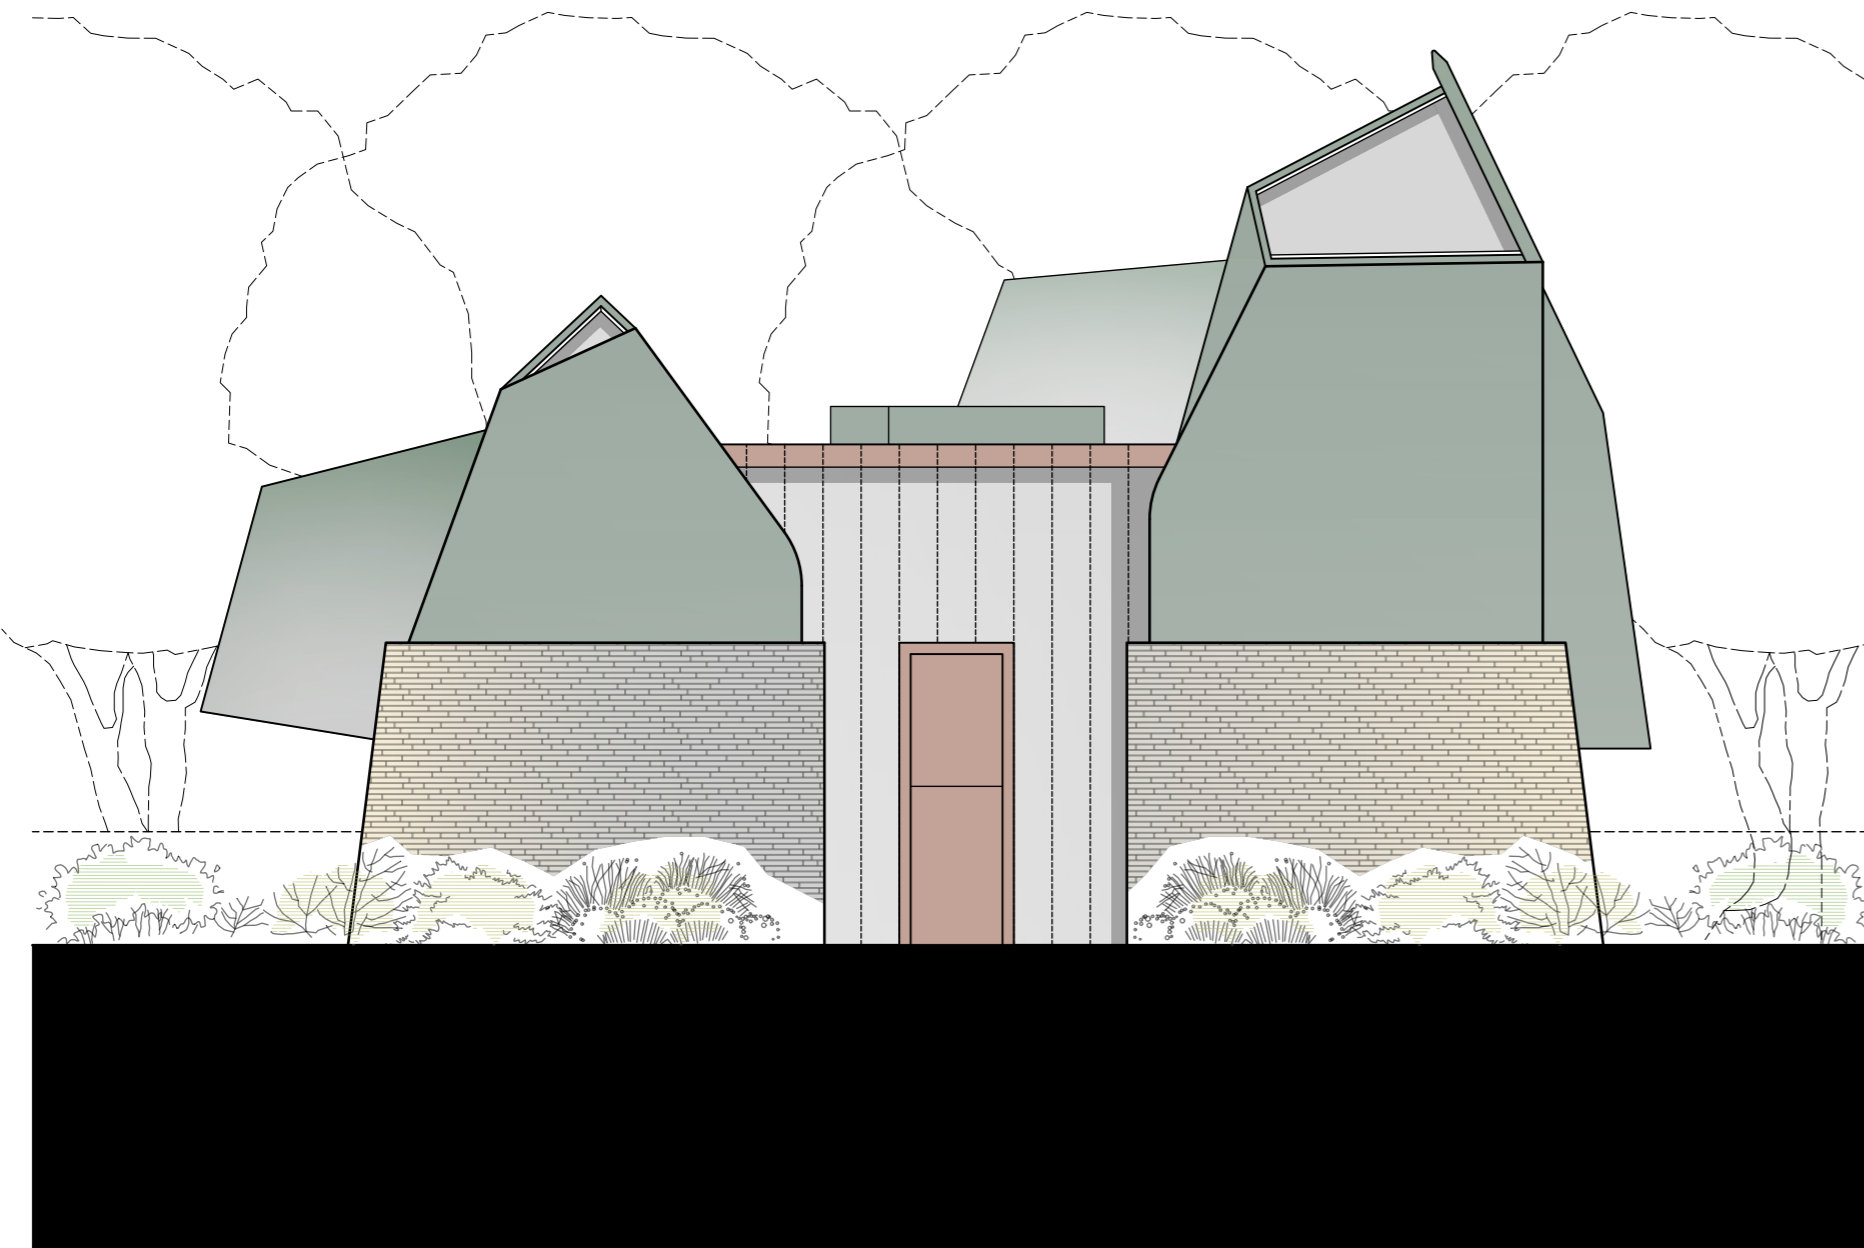


FRONT ELEVATION - East Facing

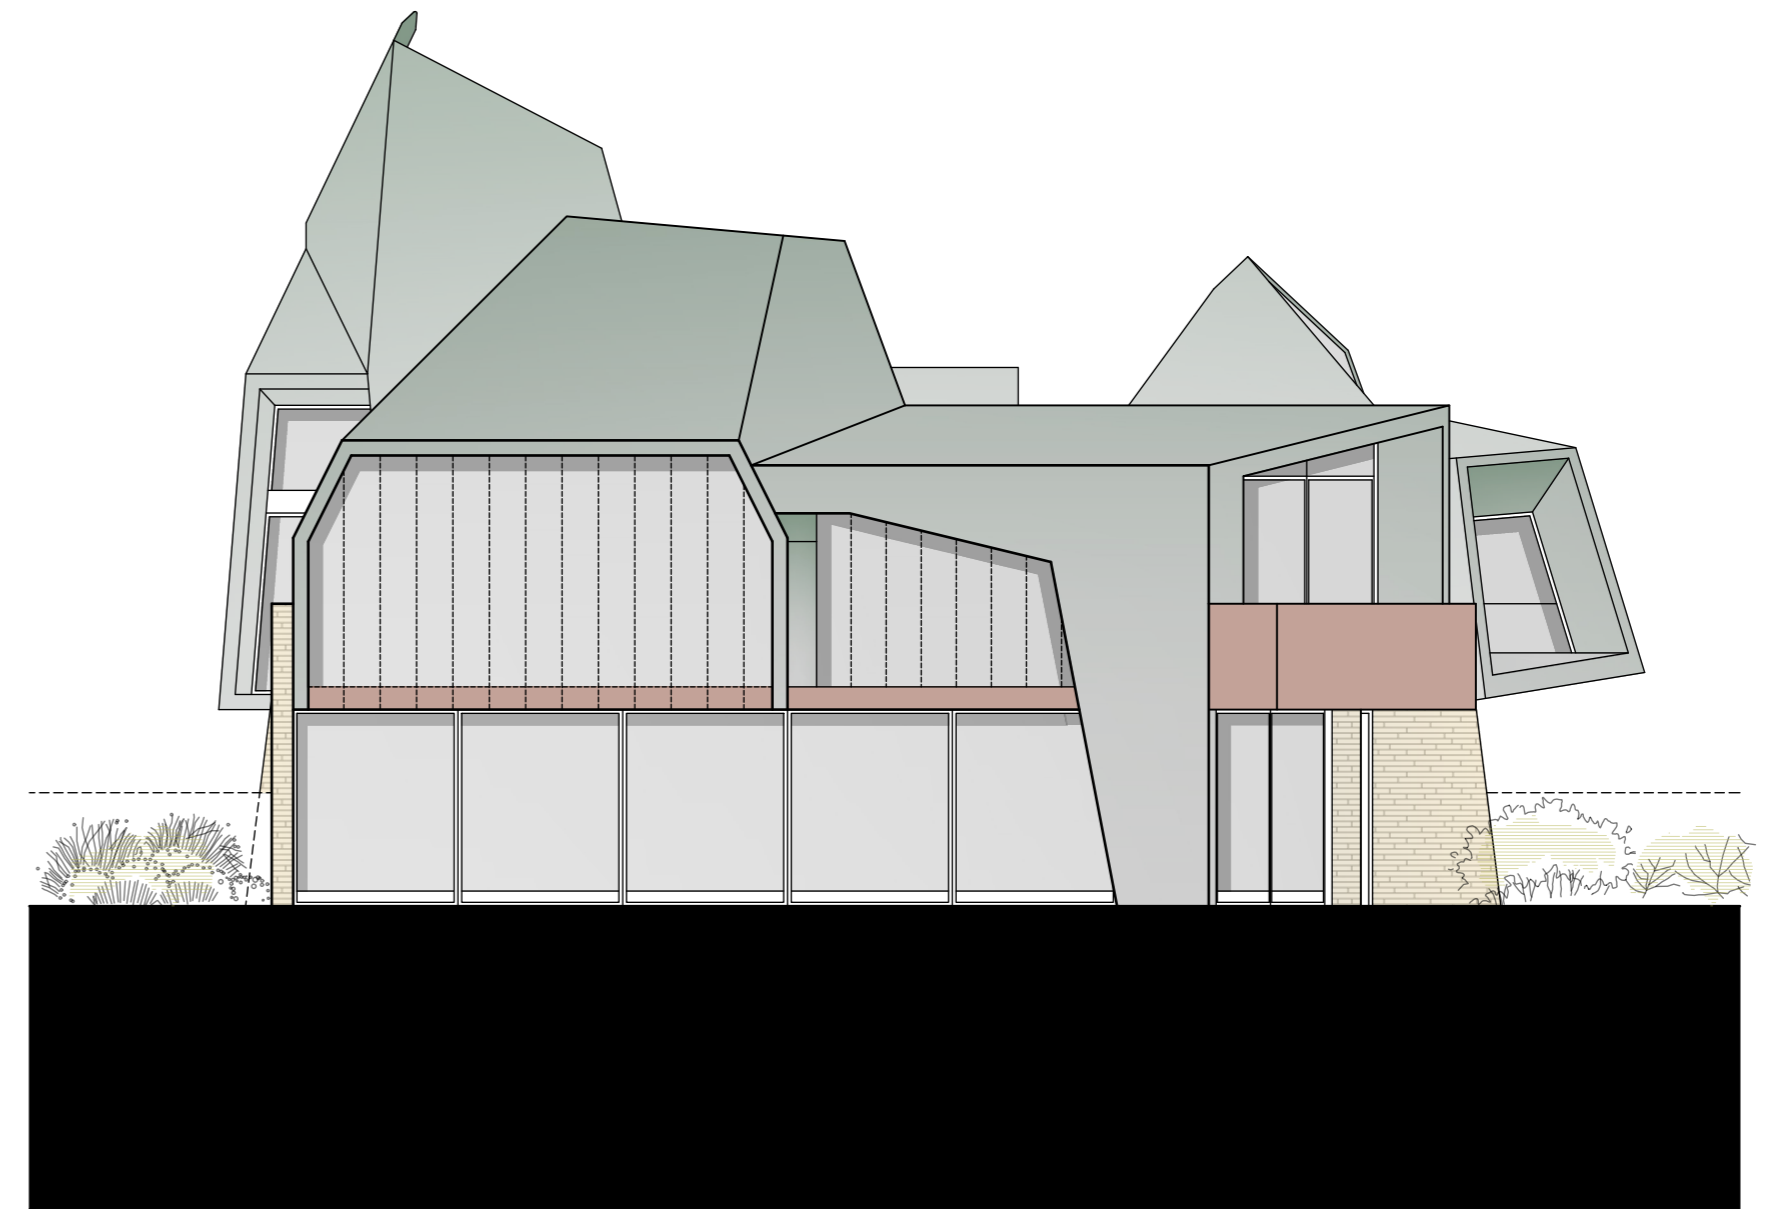

REAR ELEVATION - West Facing

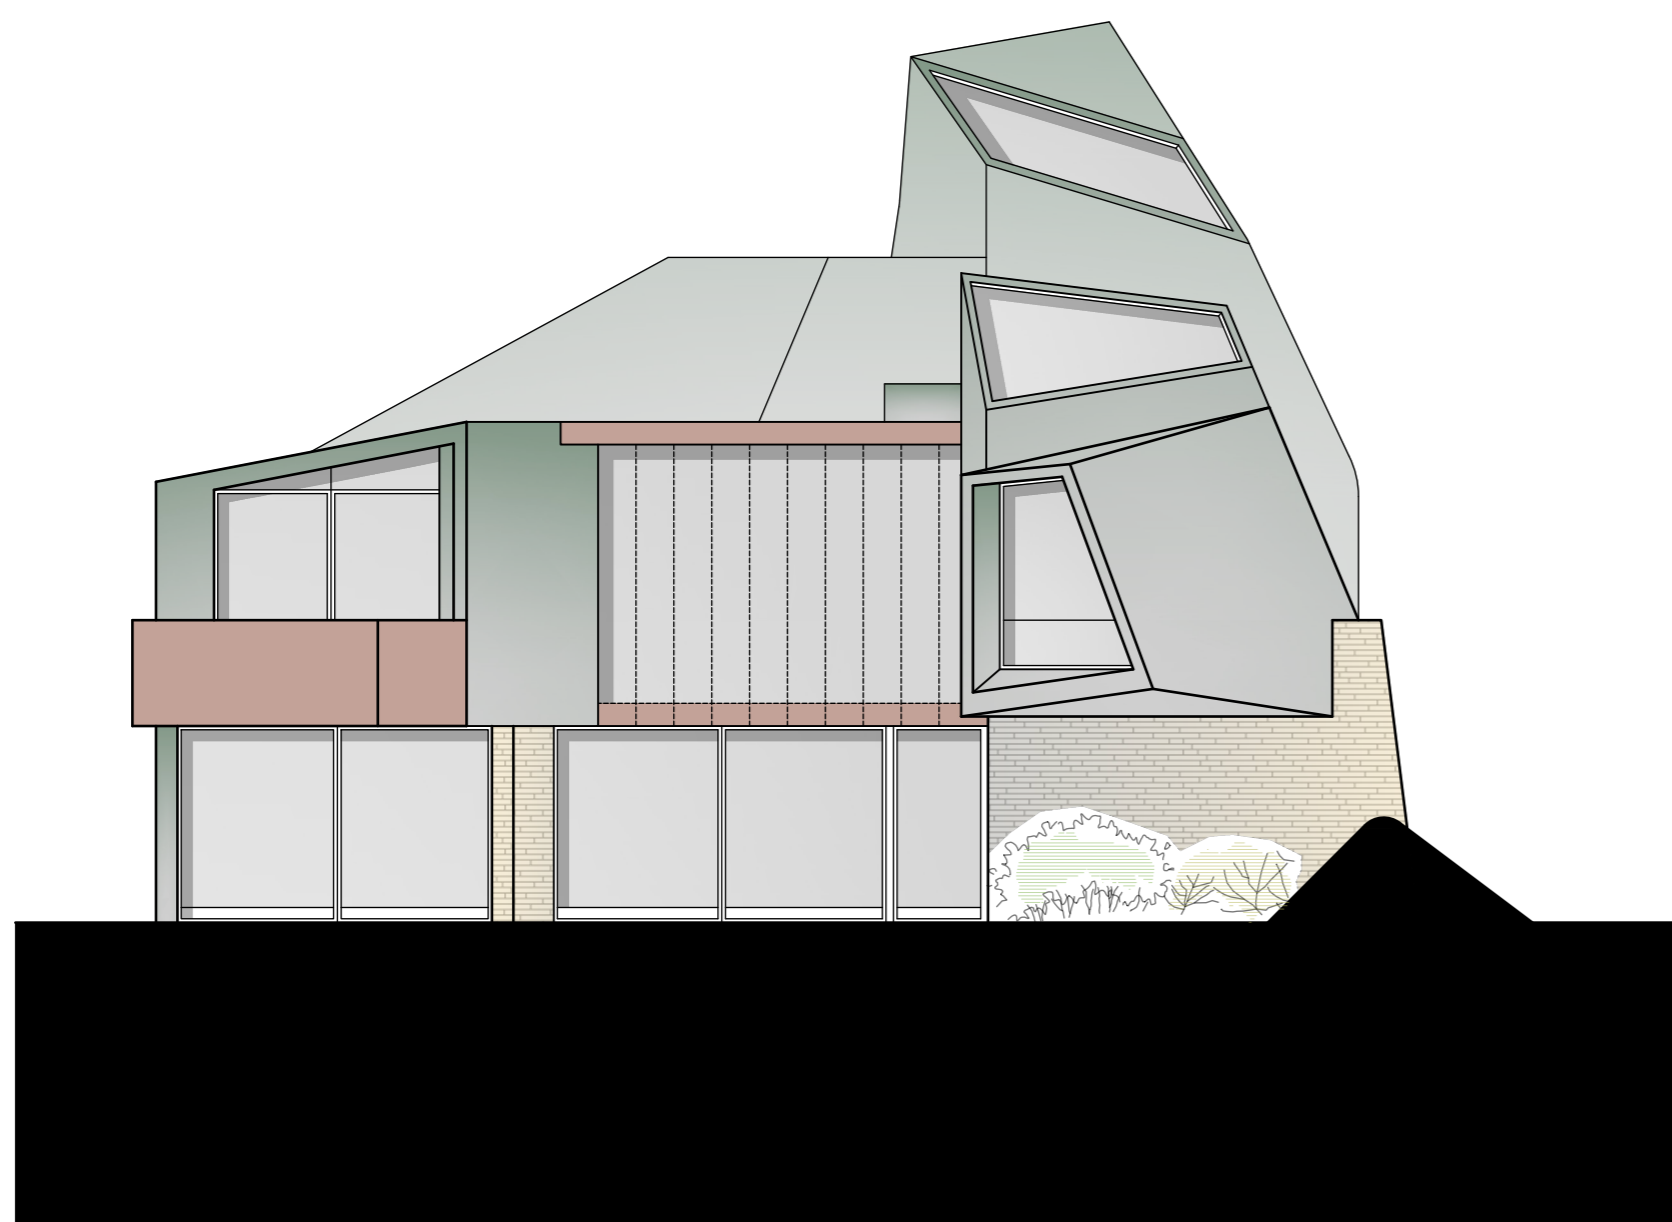


SIDE ELEVATION - South Facing

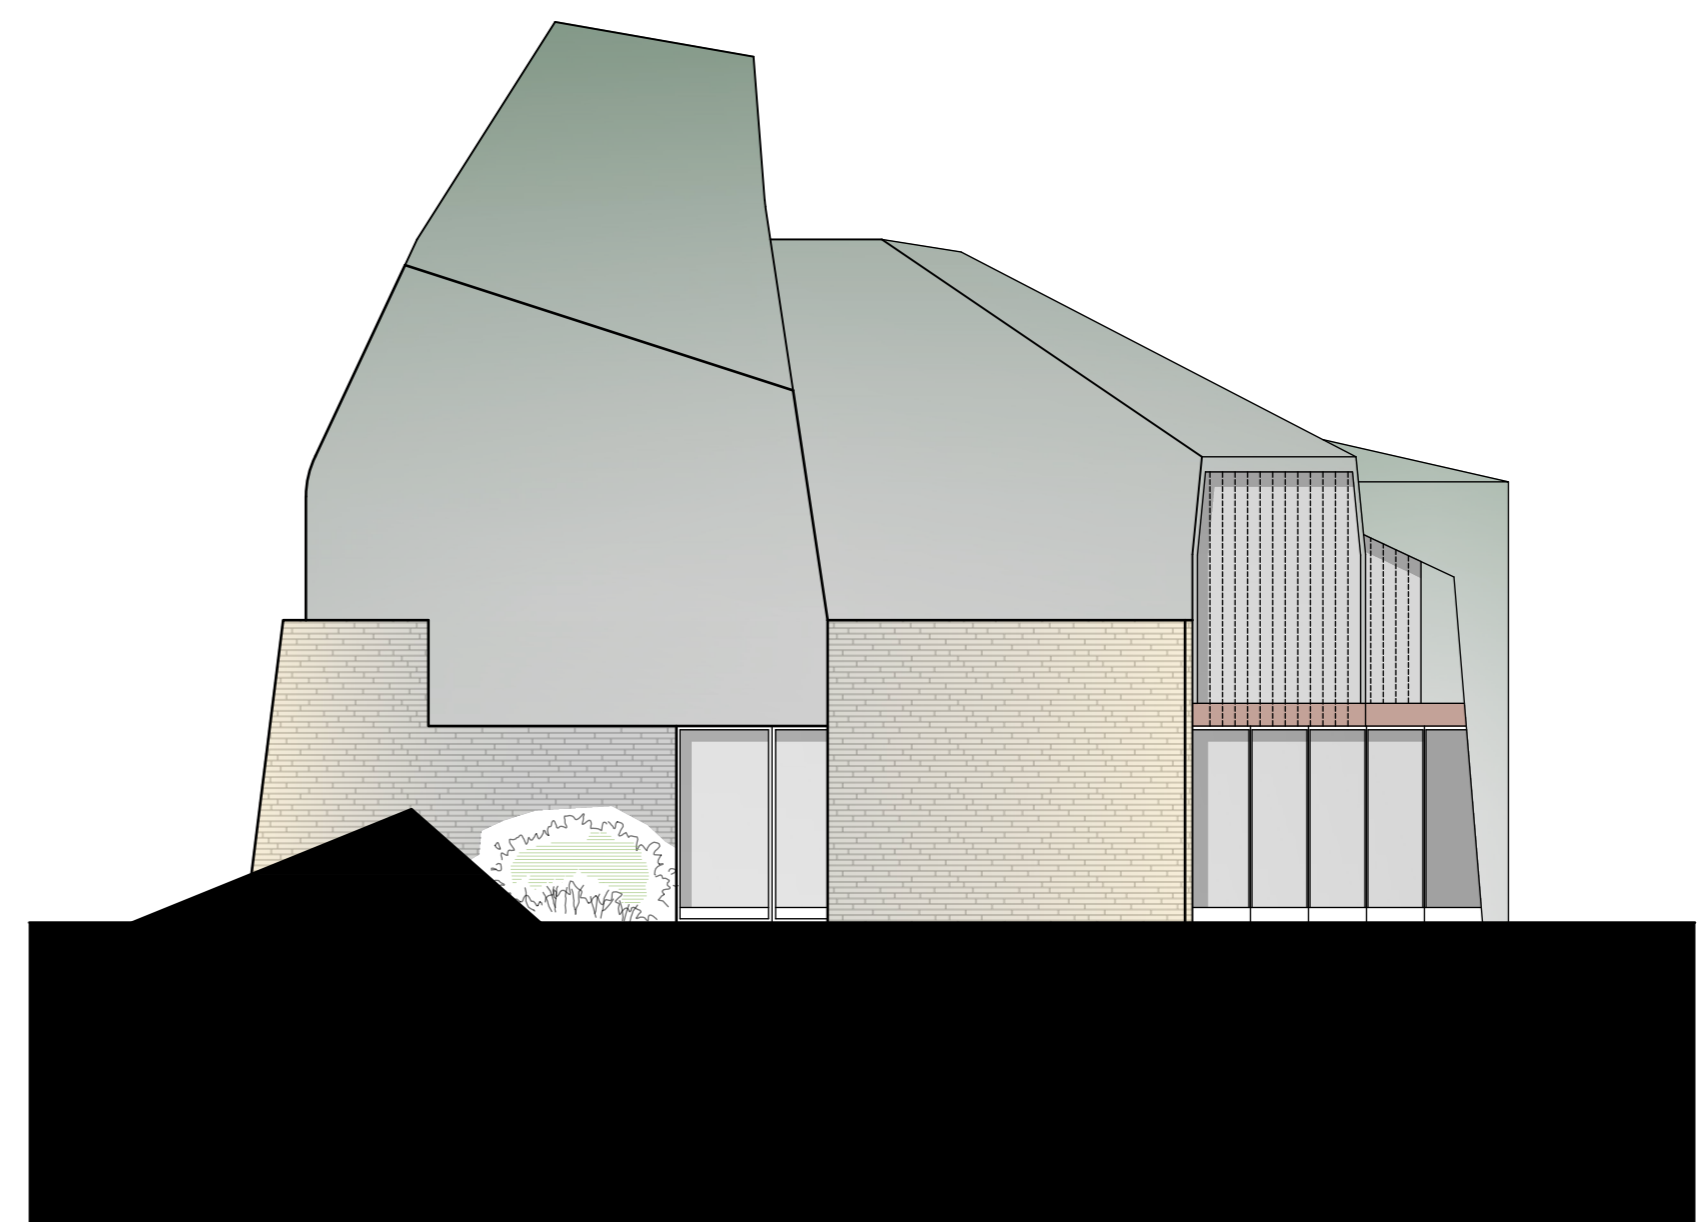

SIDE ELEVATION - North Facing

Materials palette

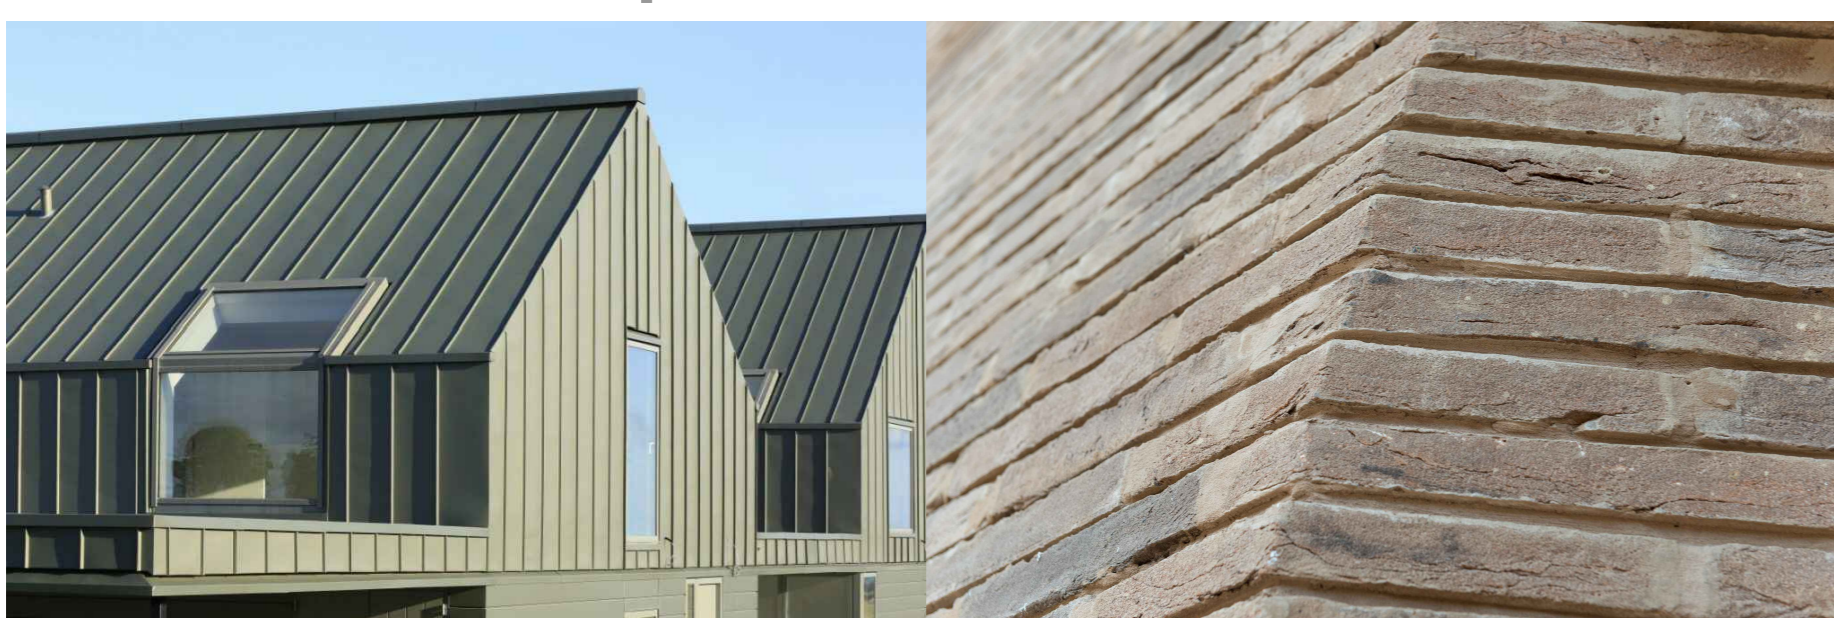

REVISIONS

| REV | DESCRIPTION | DRAWN | DATE |
|-----|-----------------|-------|------------|
| - | 1st Publication | BTJ | 11/06/2021 |

CLIENT:
Mrs Lorraine Jones

PROJECT DETAILS:
Proposed development of existing site to provide 3 no new houses

DRAWING TITLE:
House 'B' as proposed elevations

DRAWING PURPOSE:
Planning Scheme Drawing

| SCALE | PAPER SIZE | DRAWN BY |
|-------|------------|----------|
| 1:100 | A1 | BTJ |

DRAWING NUMBER:
1657-123