


NOTES:
All dimensions to be checked on site before work commences.
Figured dimensions to take preference over those scaled.
If in doubt ask.


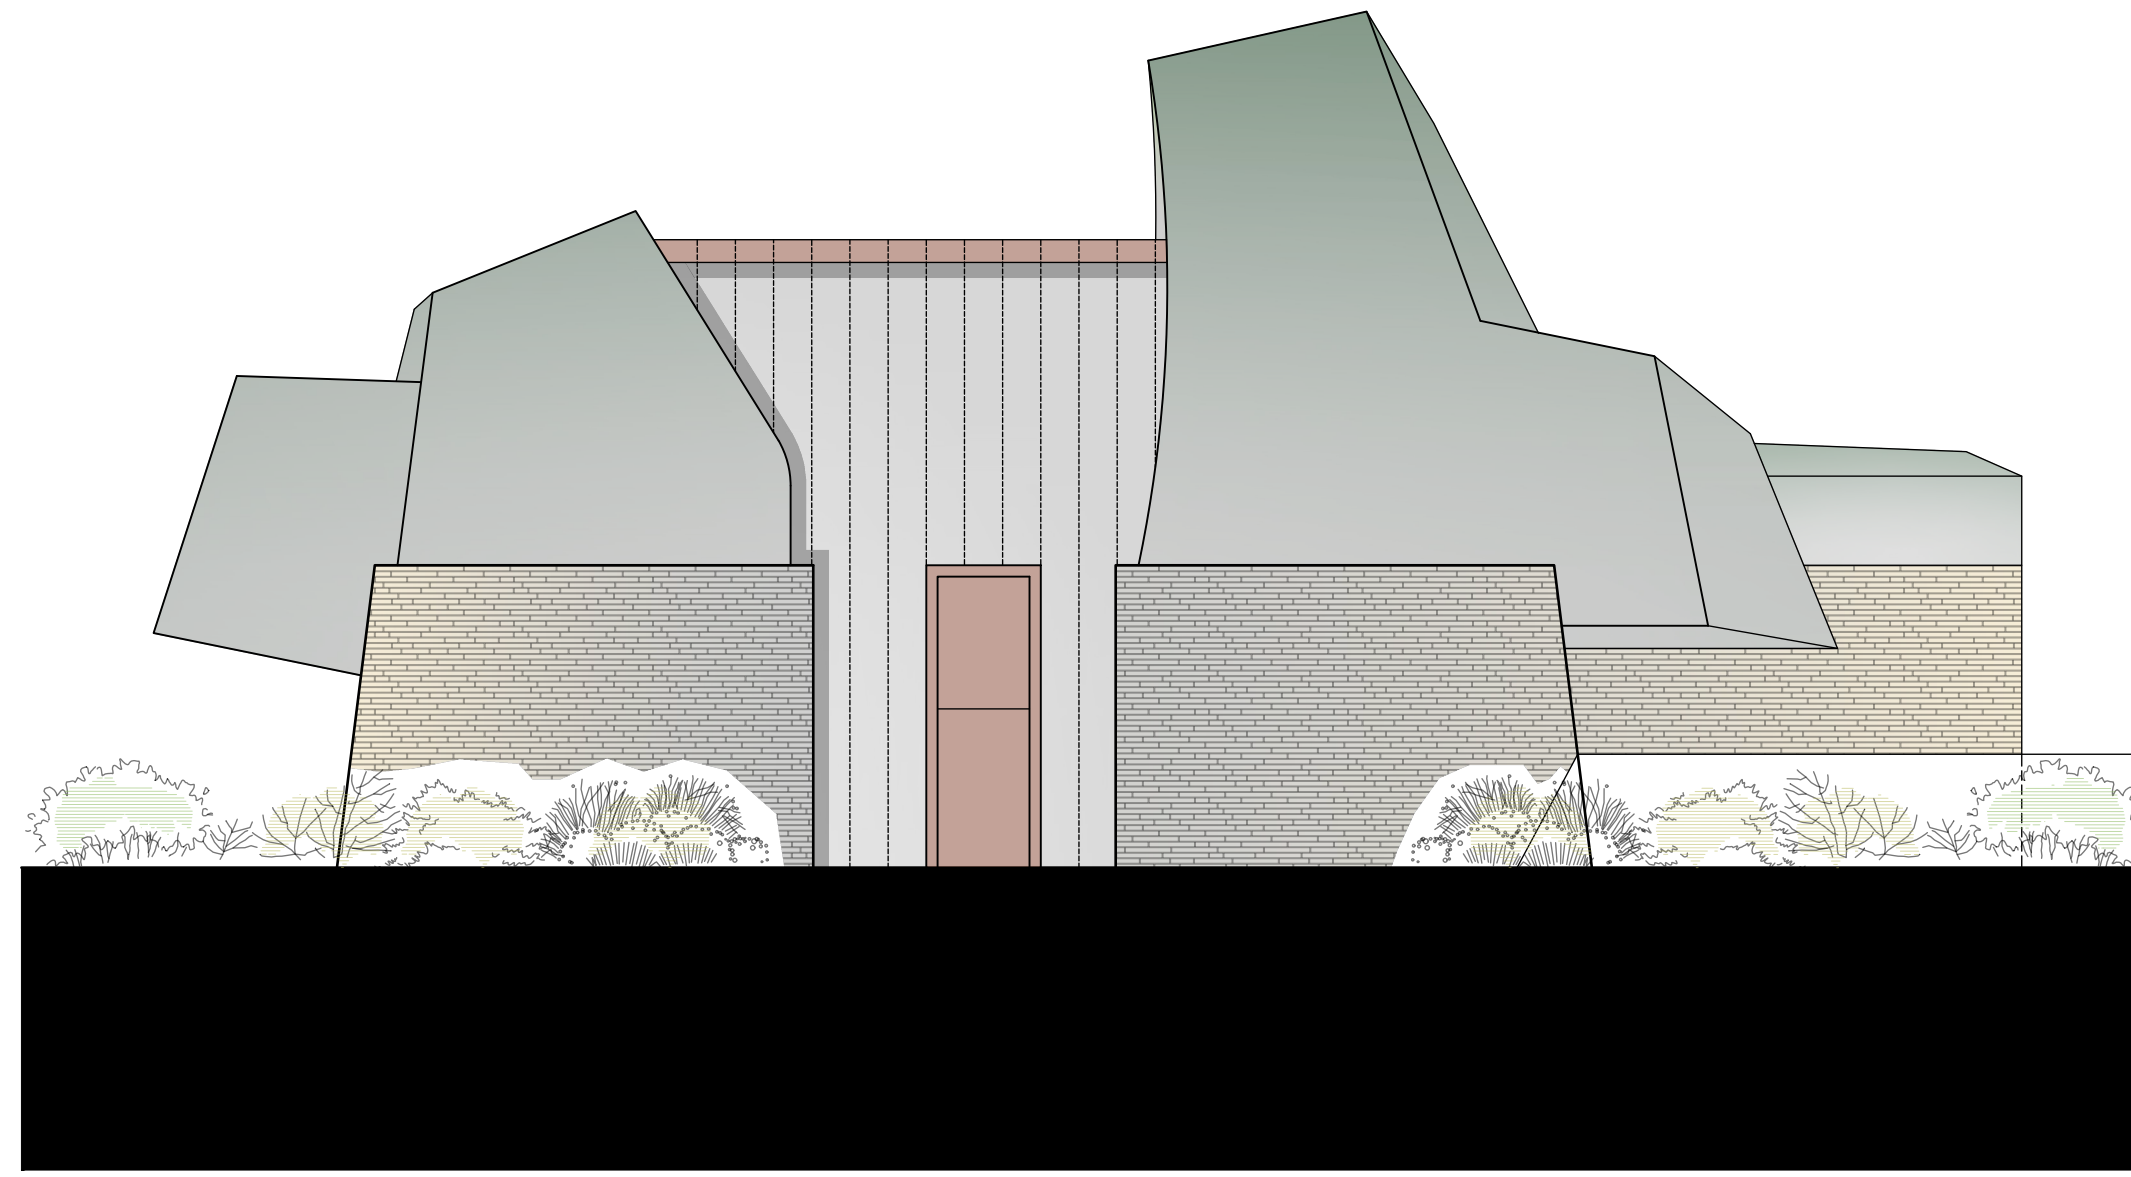


FRONT ELEVATION - North Facing




REAR ELEVATION - South Facing

Materials palette

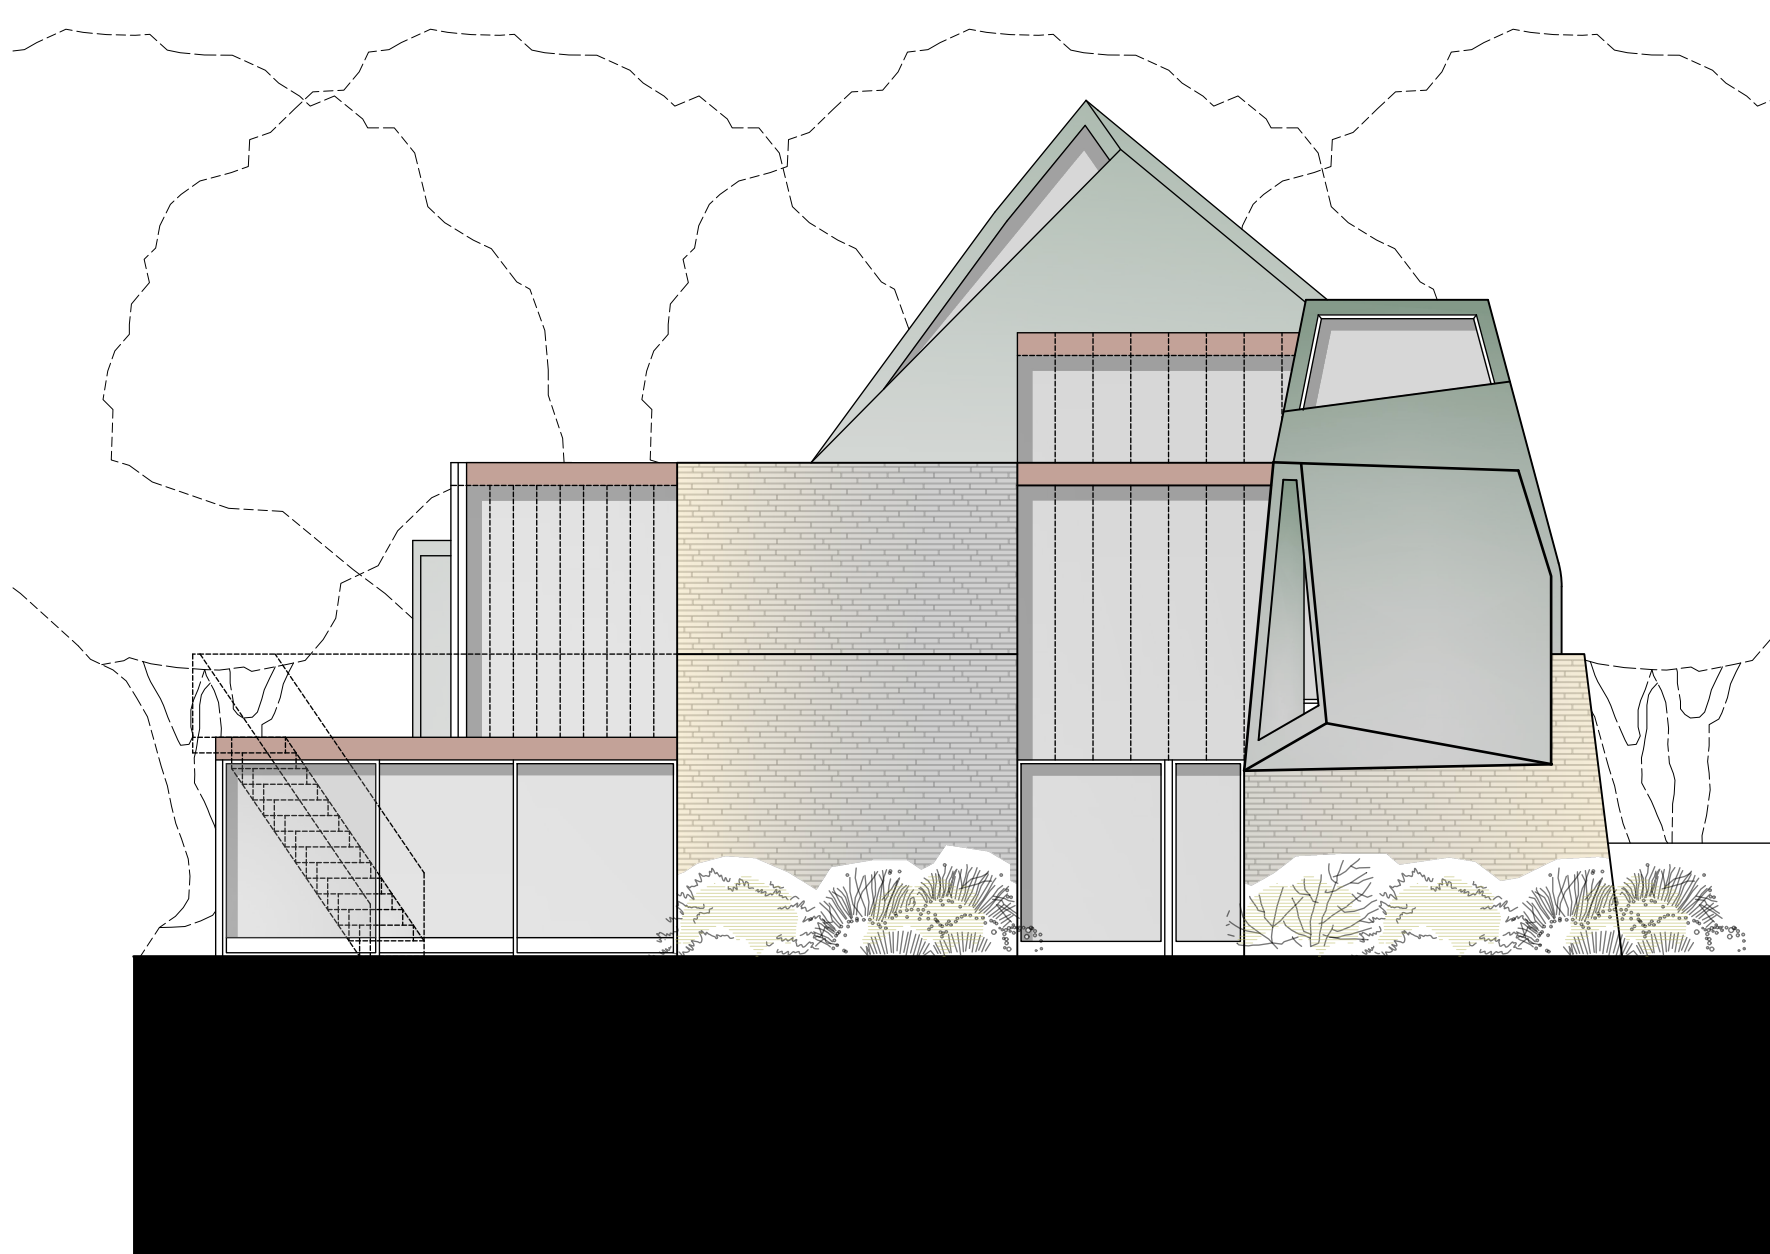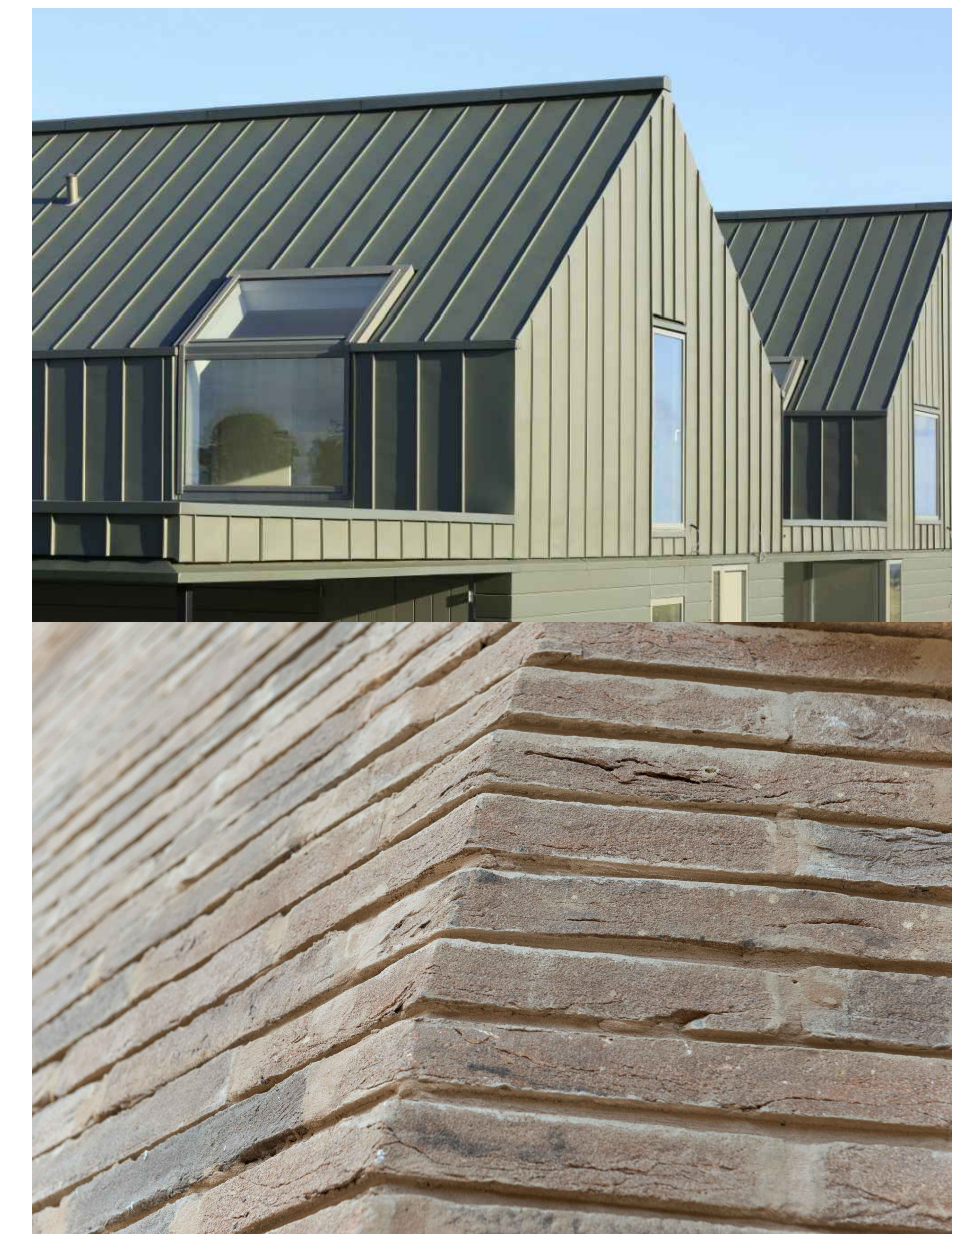

SIDE ELEVATION - East Facing

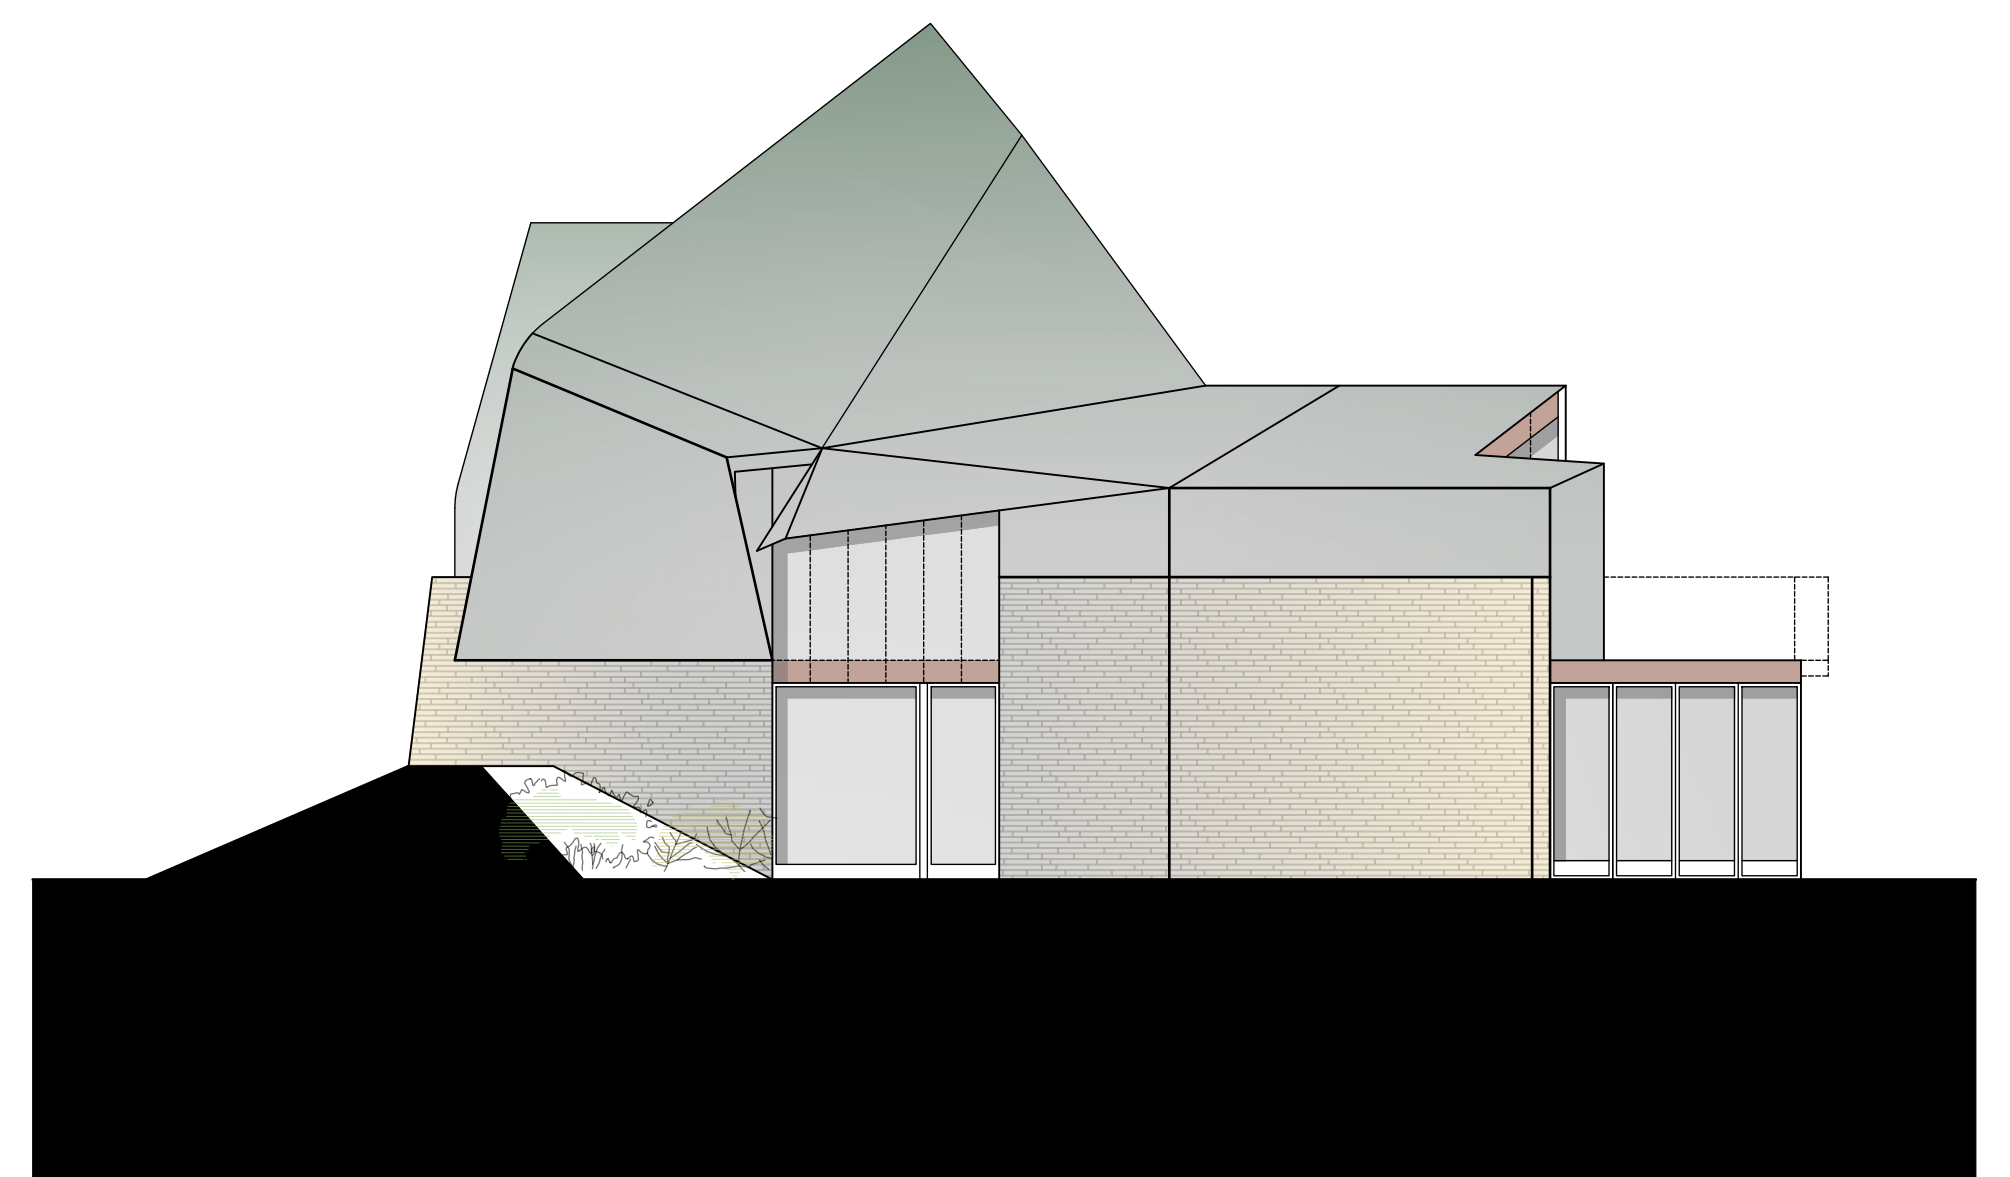

SIDE ELEVATION - West Facing

REVISIONS

REV	DESCRIPTION	DRAWN	DATE
-	1st Publication	BTJ	11/06/2021

CLIENT:
Mrs Lorraine Jones

PROJECT DETAILS:
Proposed development of existing site to provide 3 no new houses

DRAWING TITLE:
House 'C' as proposed elevations

DRAWING PURPOSE:
Planning Scheme Drawing

SCALE	PAPER SIZE	DRAWN BY
1:100	A1	BTJ

DRAWING NUMBER:
1657-125