




**ELEVATION - North Facing**

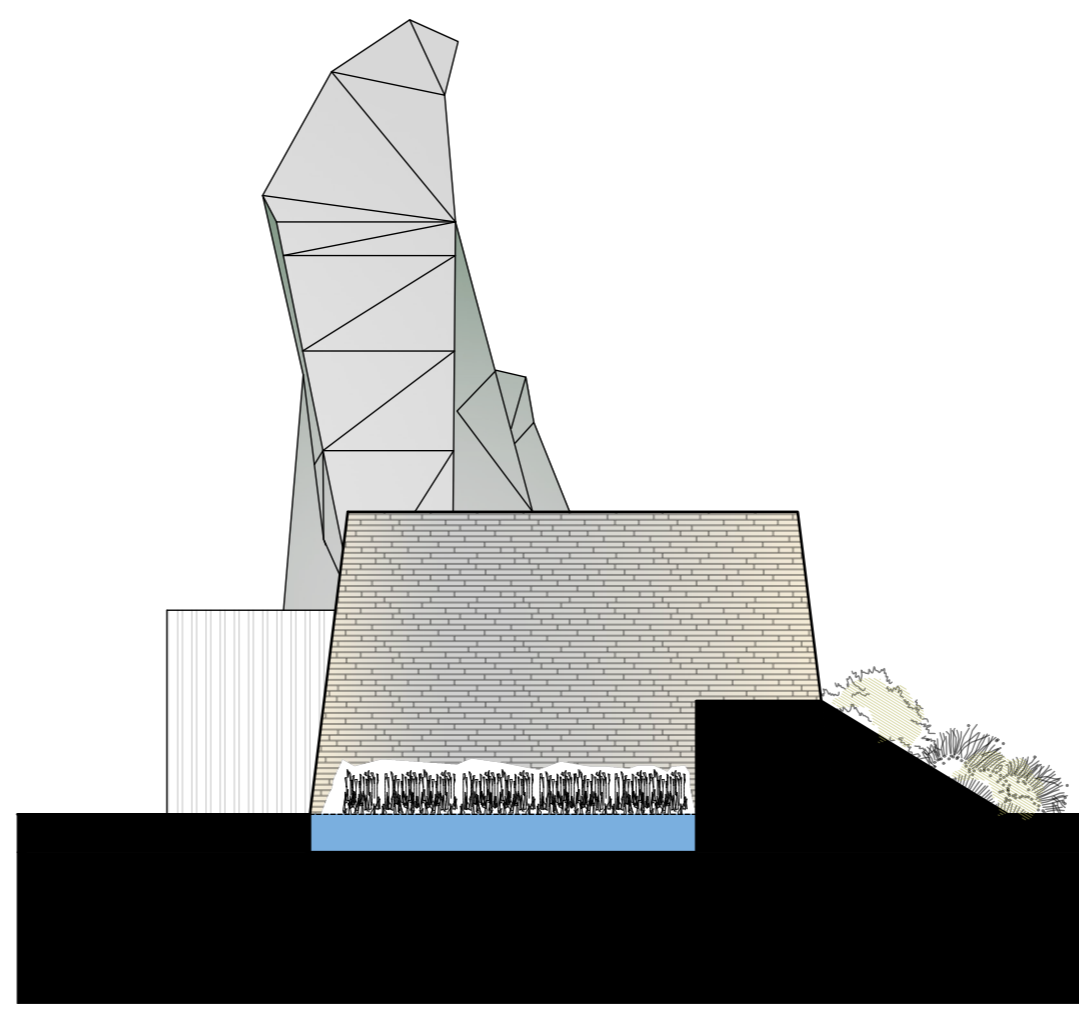


**ELEVATION - South Facing**

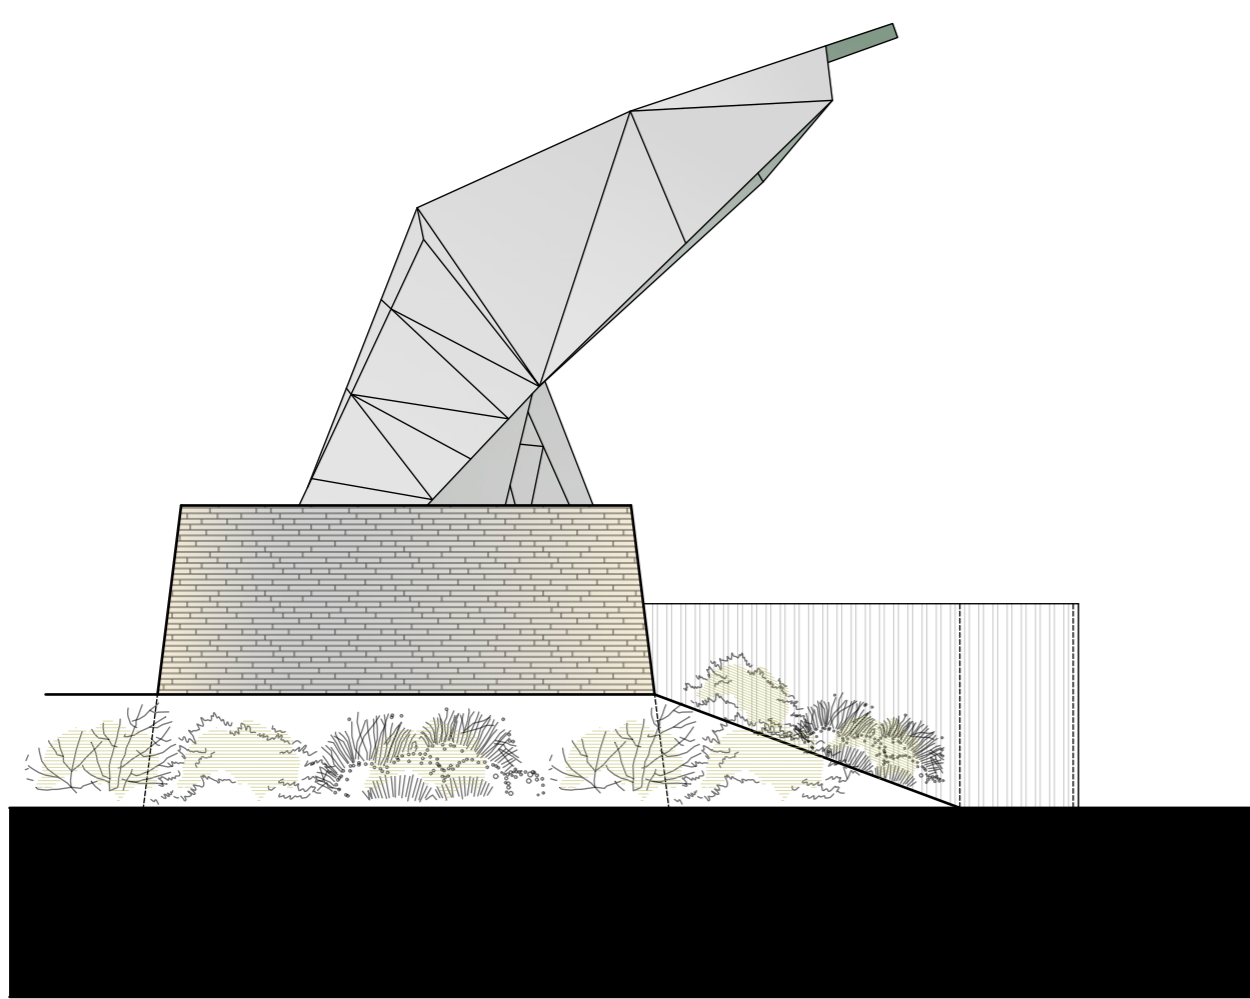



**ELEVATION - East Facing**

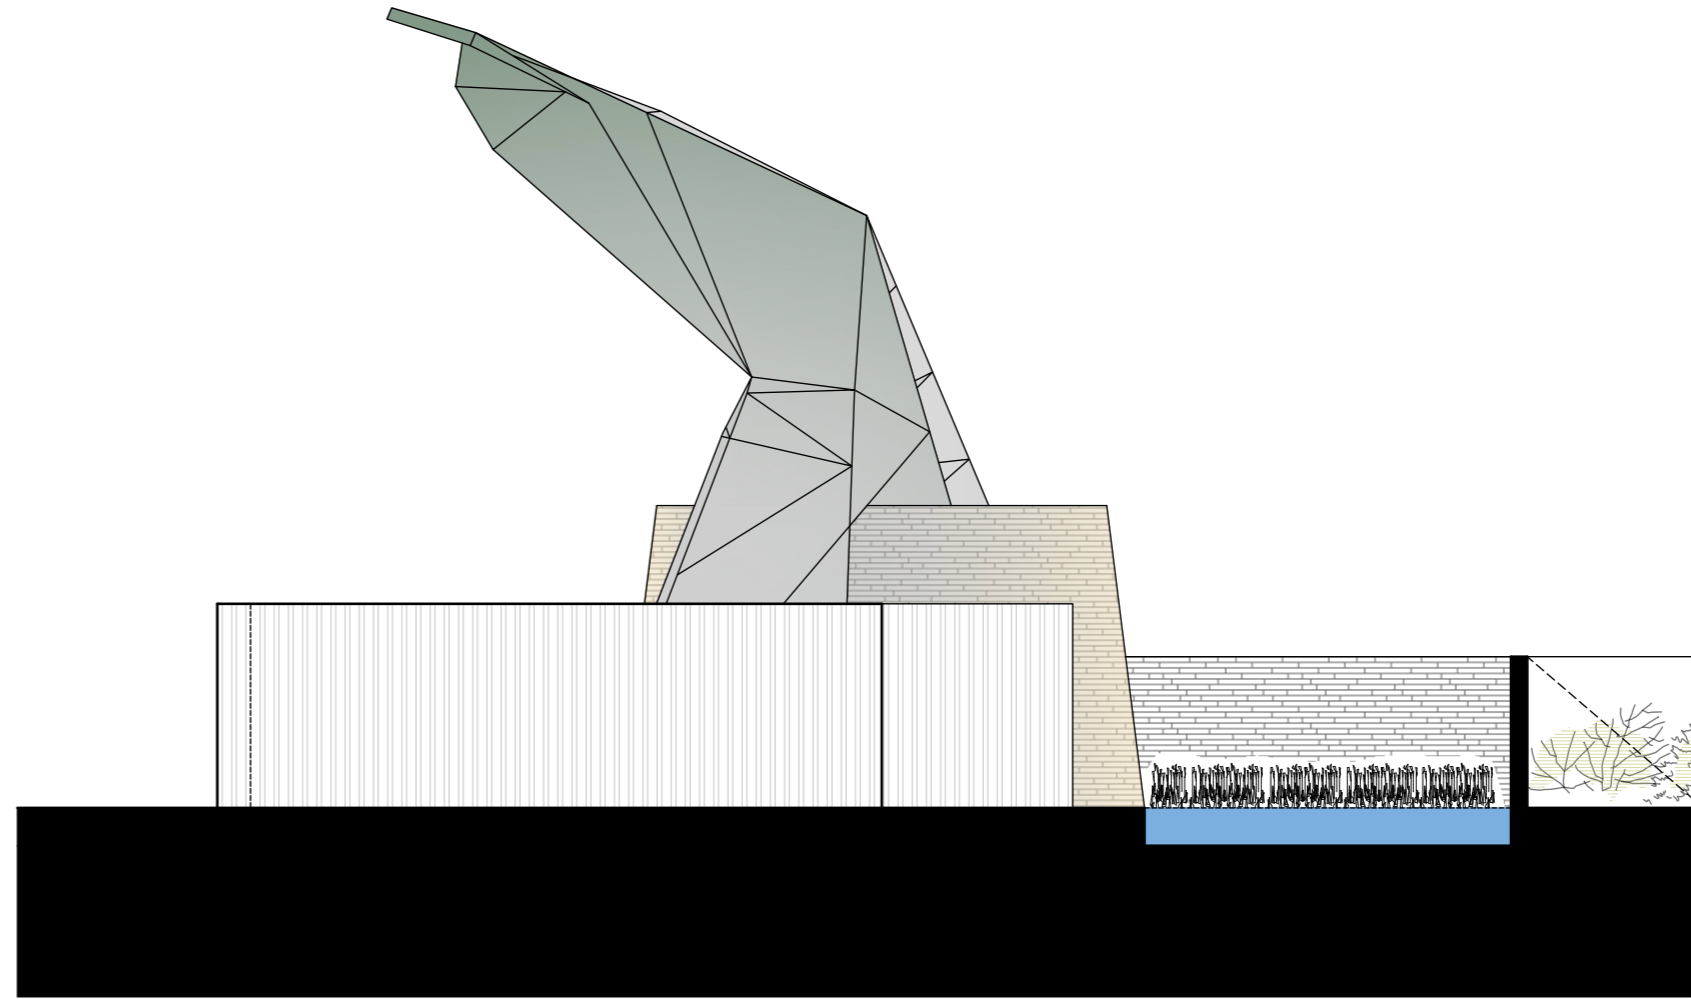

**ELEVATION - West Facing**


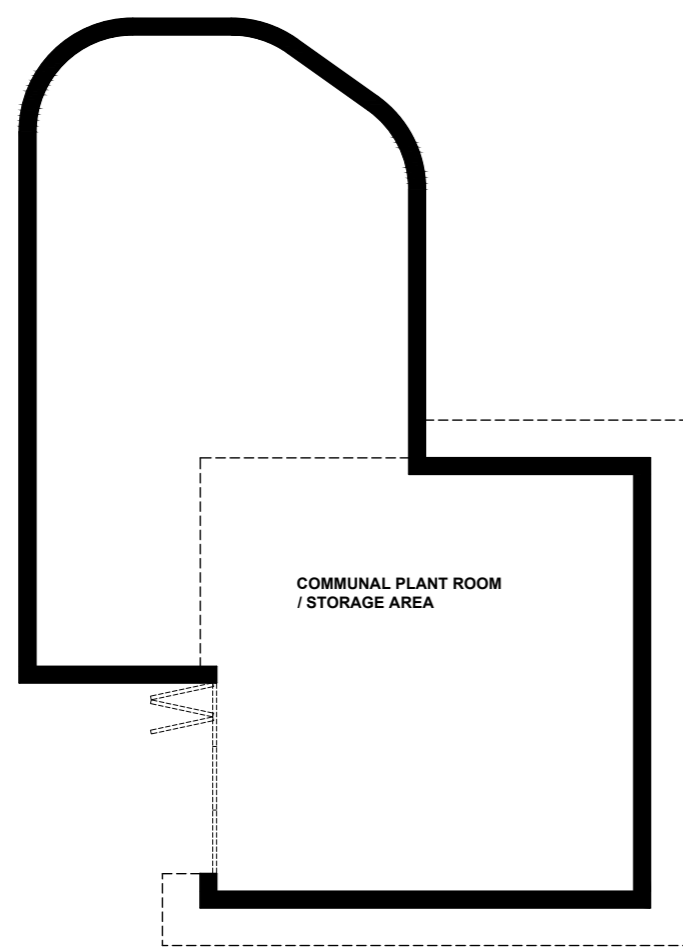


**GROUND FLOOR PLAN**

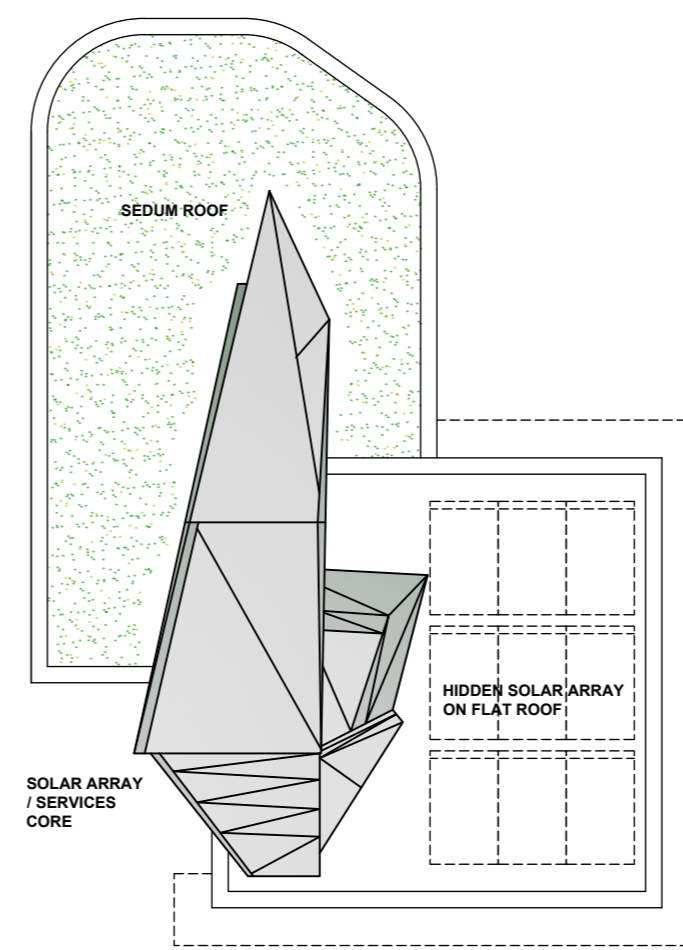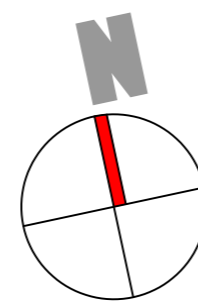

**ROOF PLAN**

**Materials palette**

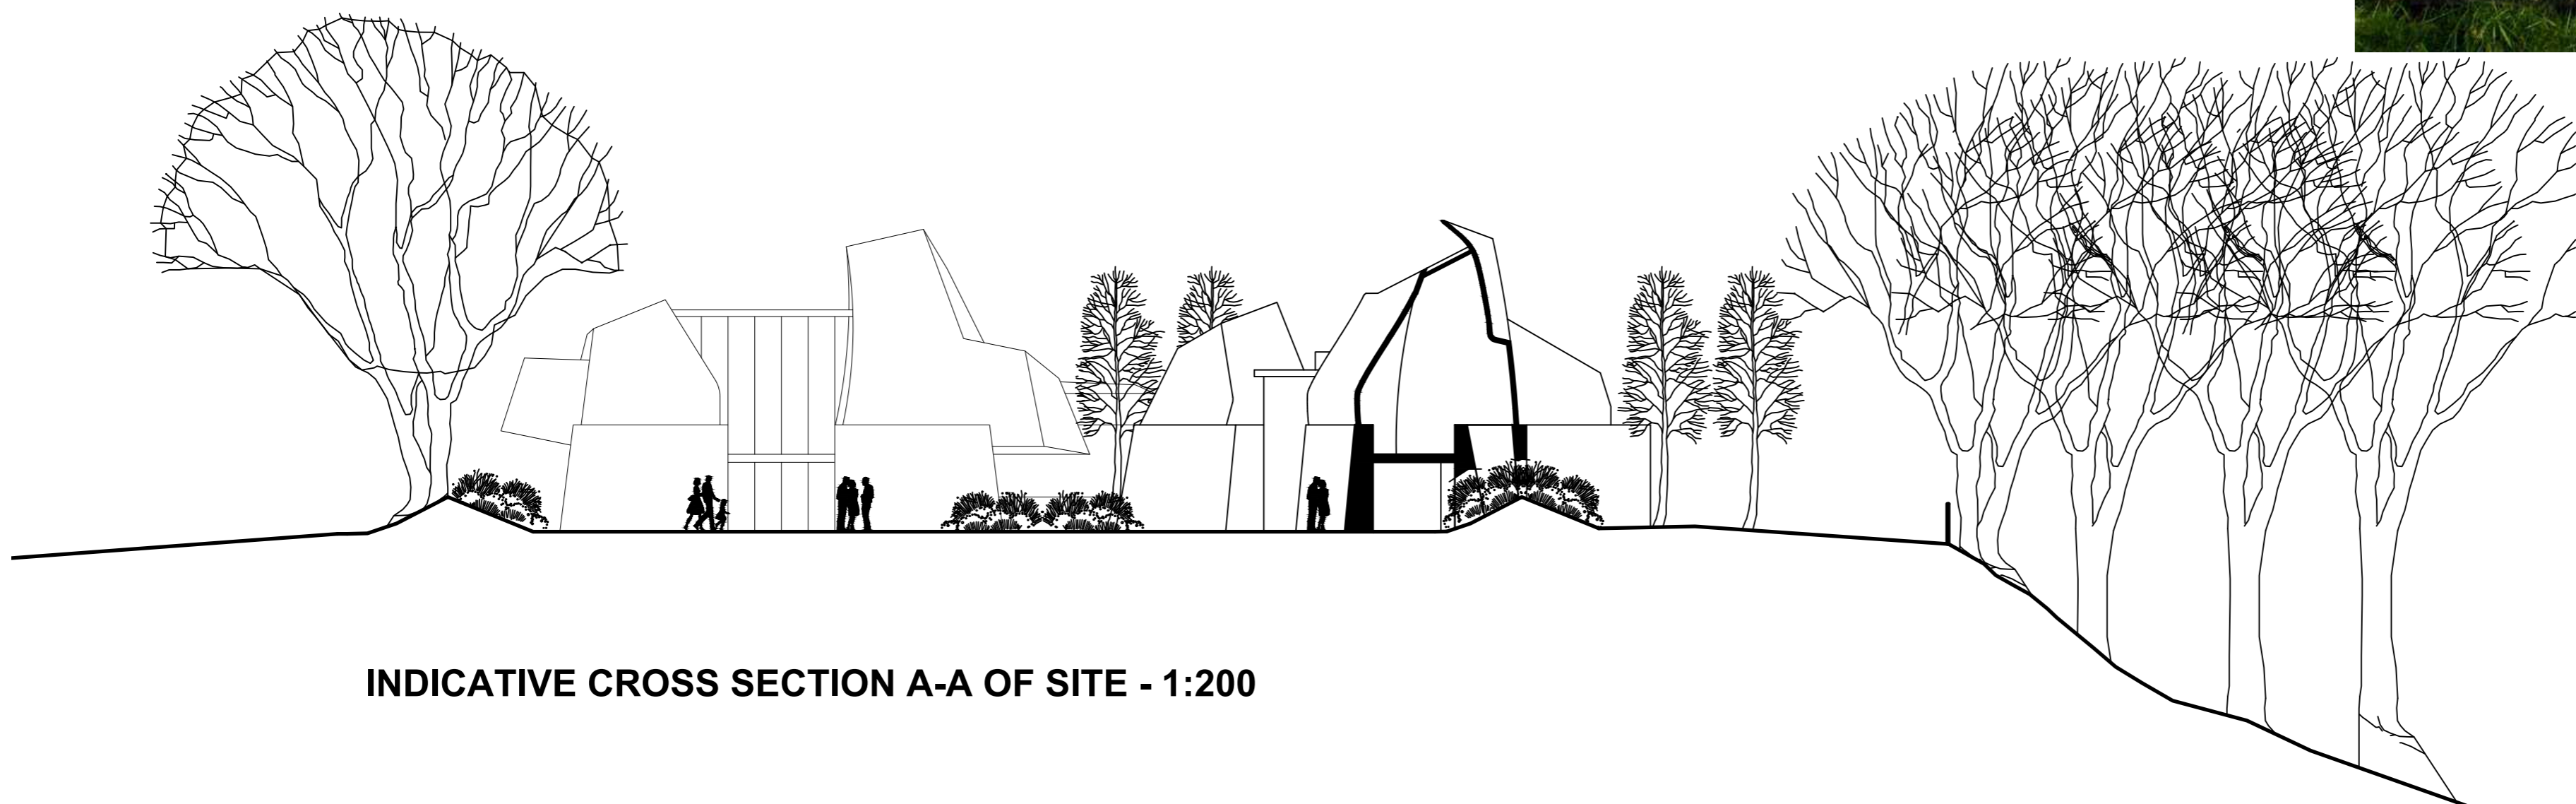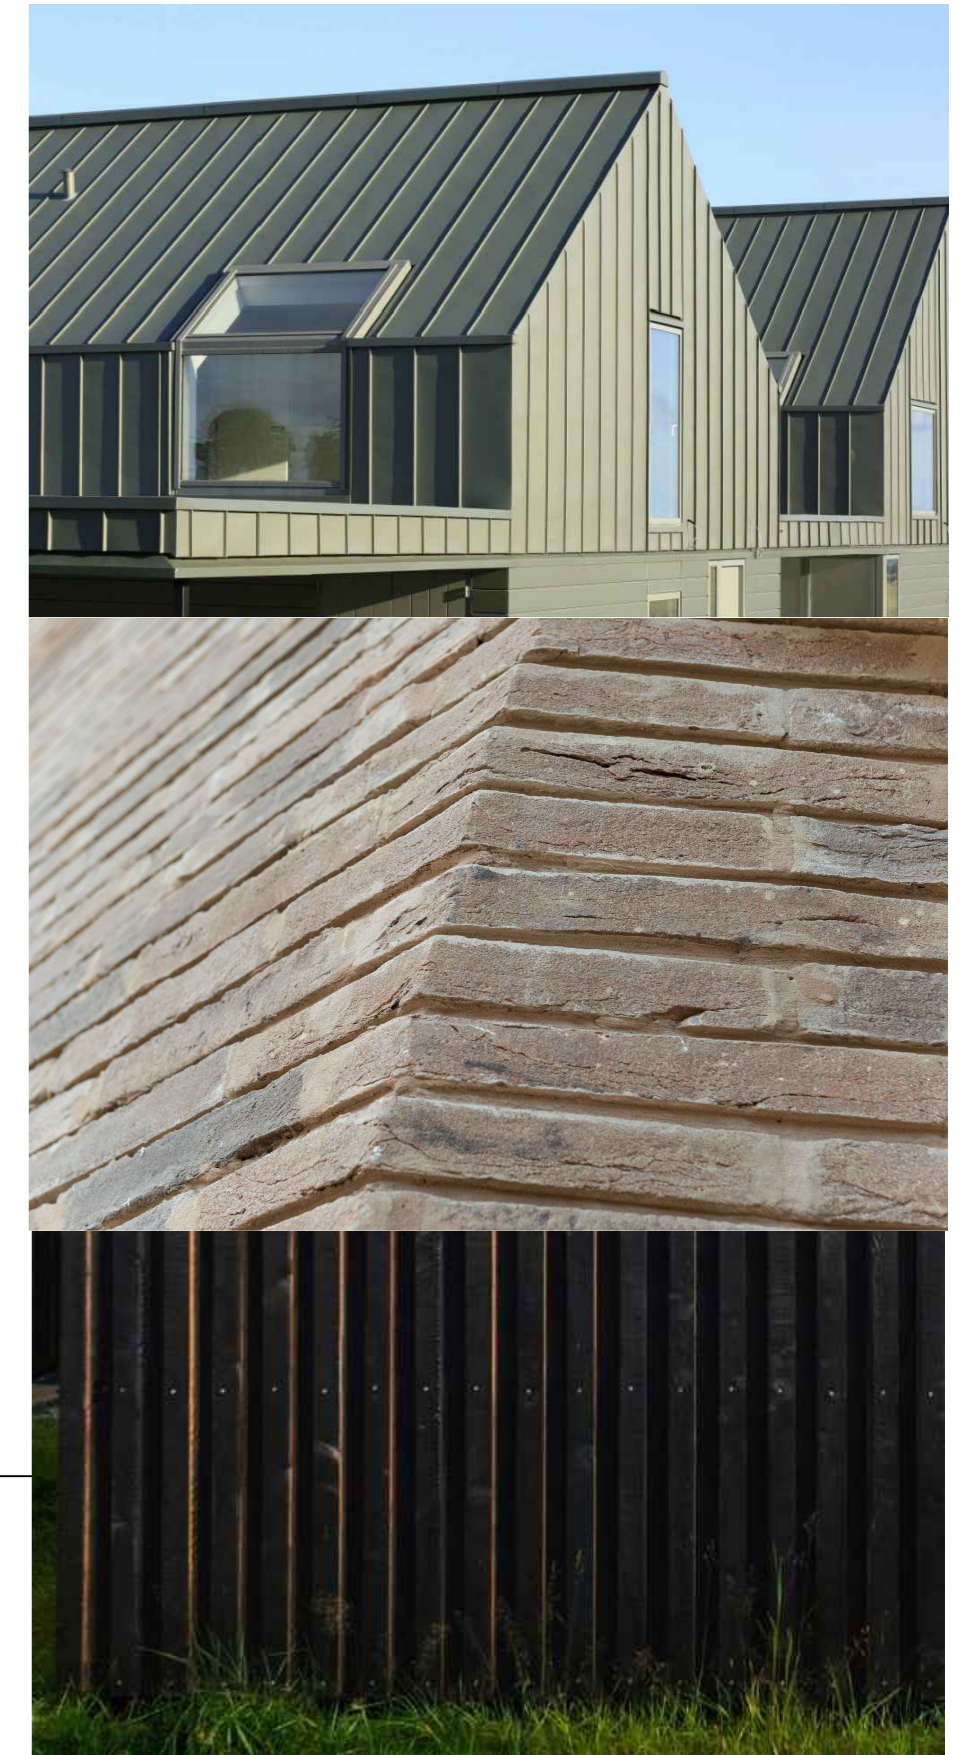

**INDICATIVE CROSS SECTION A-A OF SITE - 1:200**

**REVISIONS**

REV	DESCRIPTION	DRAWN	DATE
-	1st Publication	BTJ	17/06/2021

**CLIENT:**  
Mrs Lorraine Jones

**PROJECT DETAILS:**  
Proposed development of existing site to provide 3 no new houses

**DRAWING TITLE:**  
Communal building as proposed plans / elevations and site cross section

**DRAWING PURPOSE:**  
Planning Scheme Drawing

SCALE	PAPER SIZE	DRAWN BY
1:100 unless stated	A1	BTJ

**DRAWING NUMBER:**  
**1657-126**