


Scale 1:100
Issue 4.1




FRONT ELEVATION

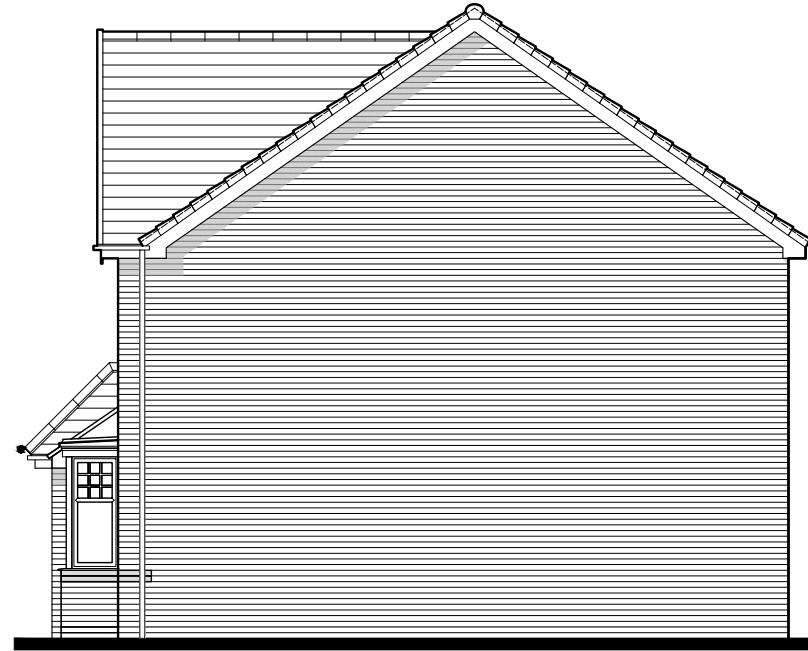

SIDE ELEVATION



REAR ELEVATION

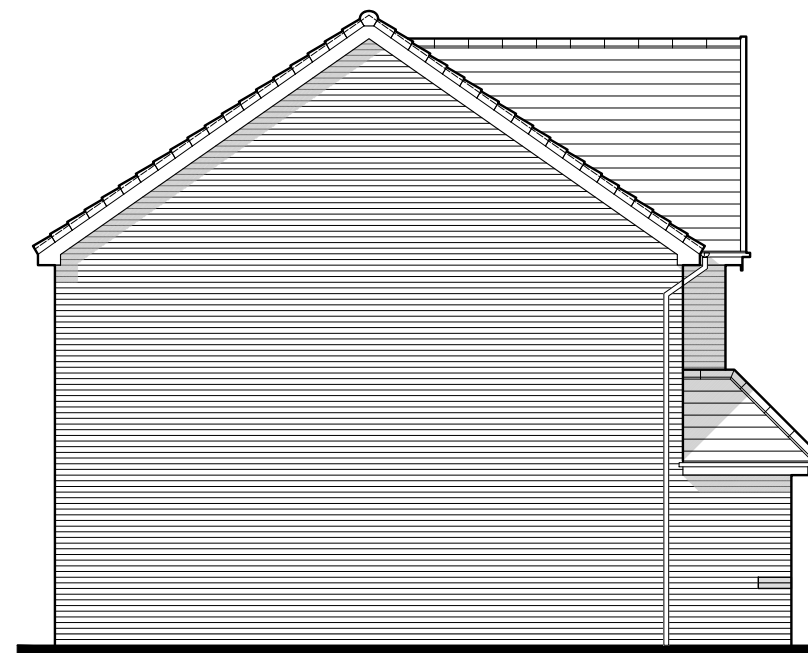

SIDE ELEVATION

National Space Standards		
4B8P	Actual Area	NSS Requirement
Ground Floor Plan	60.18m ²	
First Floor Plan	73.51m ²	
Total floor area m ²	133.69m ²	124.00m ²
Total floor area ft ²	1439ft ²	1335ft ²
Bedroom 1	15.49m ²	11.5m ²
Bedroom 2	11.89m ²	11.5m ²
Bedroom 3	11.16m ²	7.5m ²
Bedroom 4	11.30m ²	7.5m ²
Store Landing 1	0.34m ²	
Store Landing 2	0.88m ²	
Store Wardrobe Bed 1	0.67m ²	
Store Bed 2	1.21m ²	
Built in store total	3.10m²	3.0m²

Saunders

TUDOR

NSS.480.PL-03

DATE: APR 2021 REV:
SCALE: 1:100 @ A3

DRAWN: JG 135.63m²
CHECKED: MF 1460ft²

