






Scale 1:100

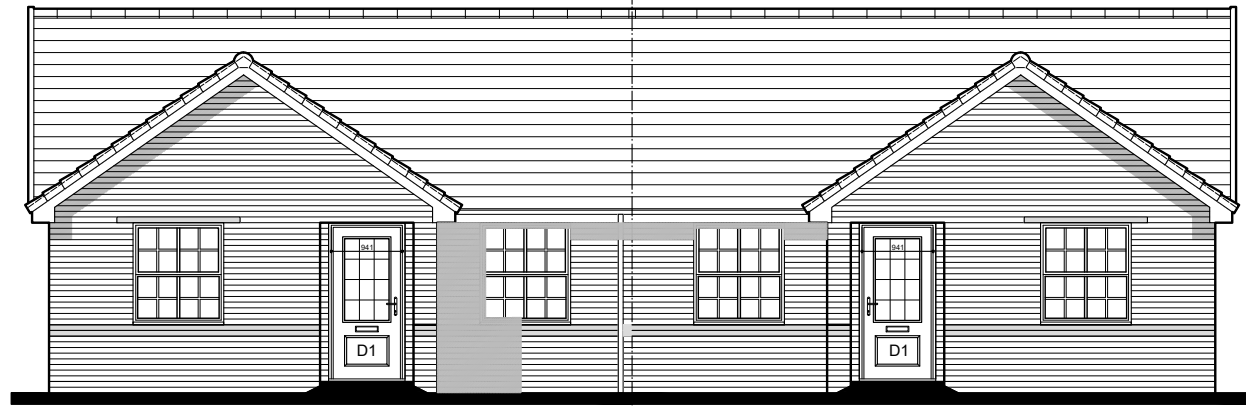


FRONT ELEVATION

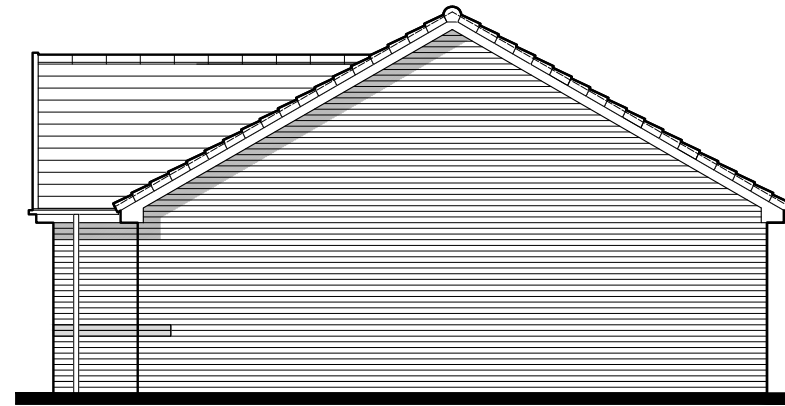


SIDE ELEVATION

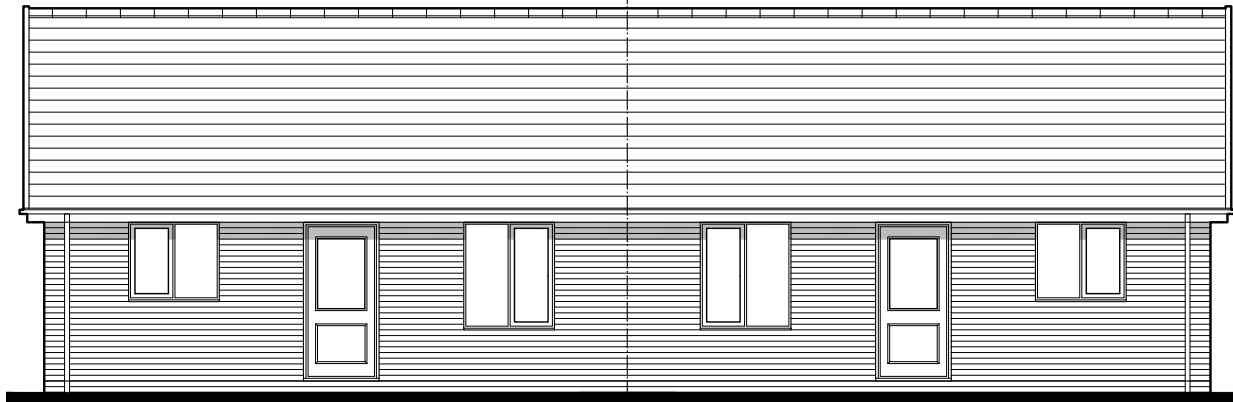

REAR ELEVATION

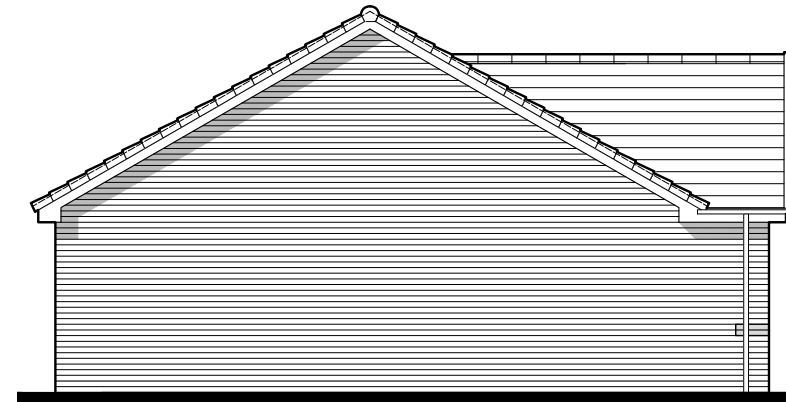

SIDE ELEVATION

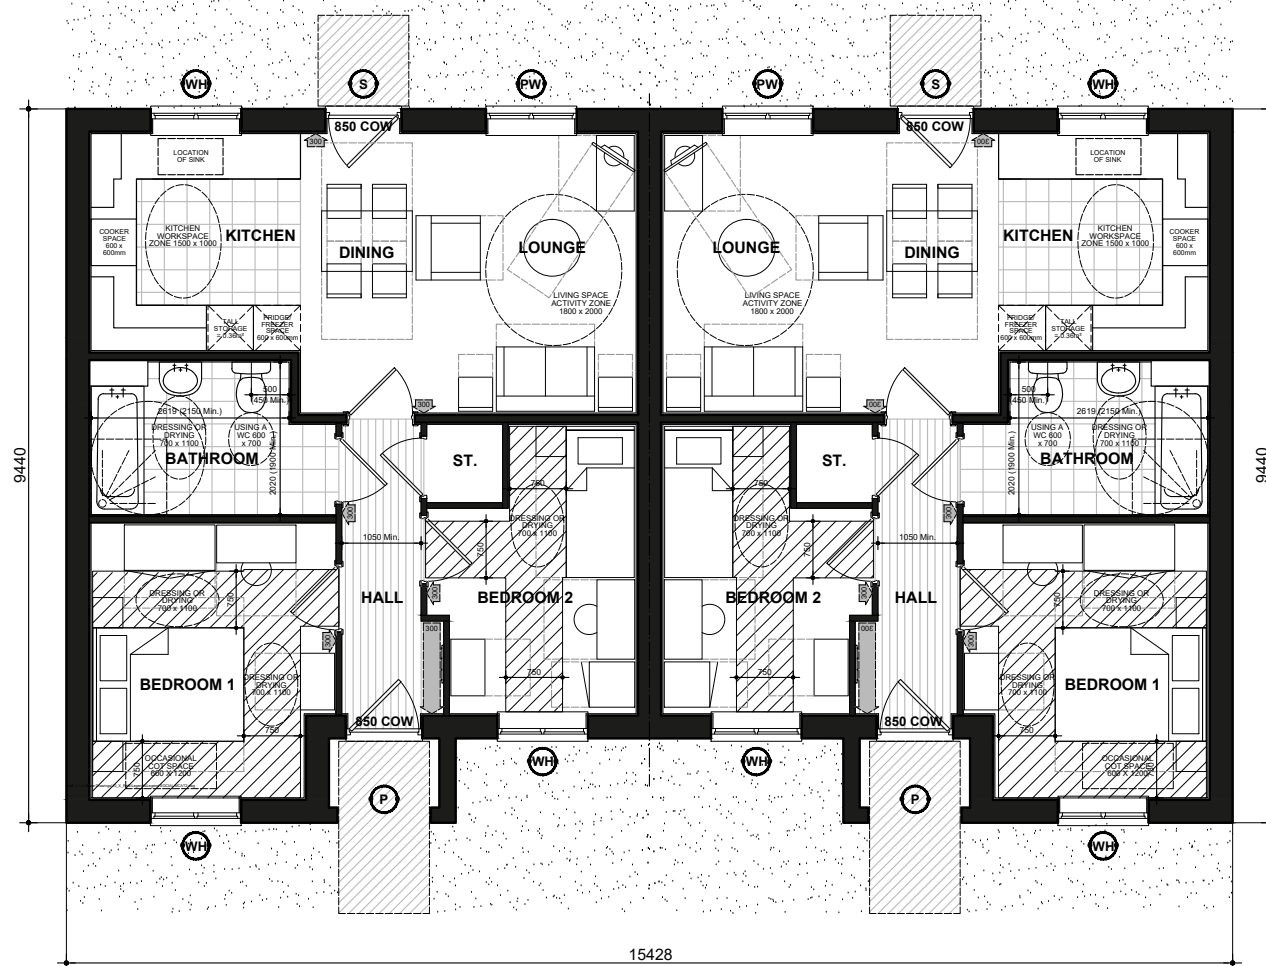

FLOOR PLAN

M2BB3P - HQI Unit Type: 57-67sqm.

Tolkien
BRICK
M2BB3P_SD.PL-01

DATE: JULY 2021 REV:
SCALE: 1:100 @ A3

DRAWN: SRC 58.46 m²
CHECKED: 629 ft²

