


GRP chimneys apply to selected plots only, please refer to the planning layout.



**FRONT ELEVATION**

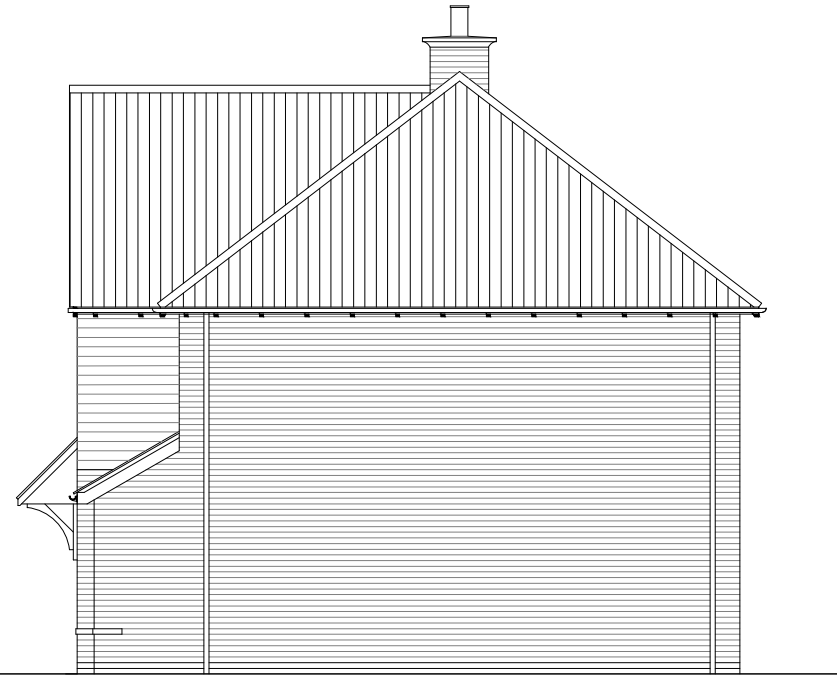

**SIDE ELEVATION**



**REAR ELEVATION**



**SIDE ELEVATION**

scale 1:100



**NOTES**

REV	DESCRIPTION	DATE	AUTH	CHK'D
A	Updated to suit Planning Layout	03.12.21	AW	IR



**DAVID WILSON HOMES**  
WHERE QUALITY LIVES

**PROJECT**

Doseley Phase 3C2\_FULL

**DRAWING**

House Type Planning Drawing  
House Type: H349 (Detached)  
Elevations - Sheet 2 of 2

SCALE	DATE	AUTHOR	REV
1:100@A3	MAR 21	RH	A

JOB NO.	DRAWING NO.
7324	DOS3C2.HT.049

**CHARACTER AREA**

The Greens

Housetype	H349	Variation	Brick/Boarding	PLOT No. - As Drawn: 160,161. Opposite:
Bedrooms	3	Persons	6	
Sq.ft	1026	Sq.m	95.4	