



GRP chimneys apply to selected plots only, please refer to the planning layout.

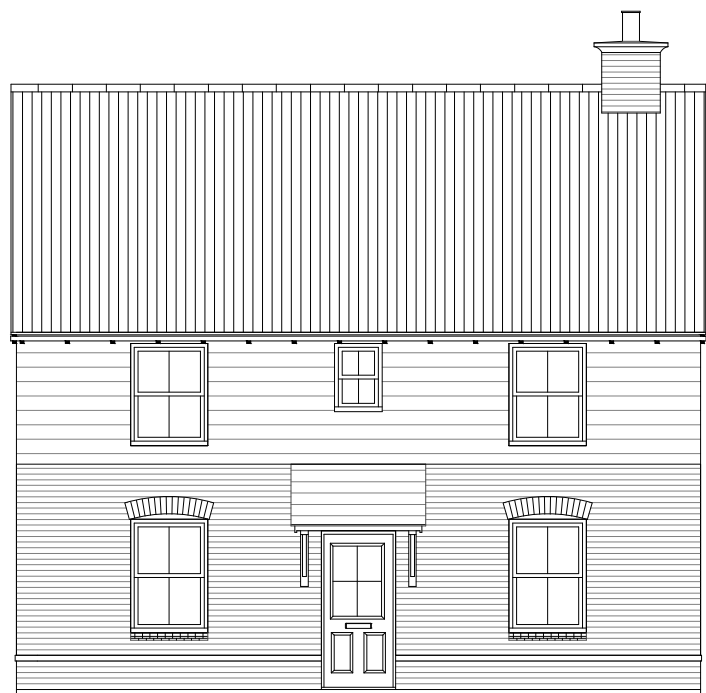

FRONT ELEVATION 1



FRONT ELEVATION 2

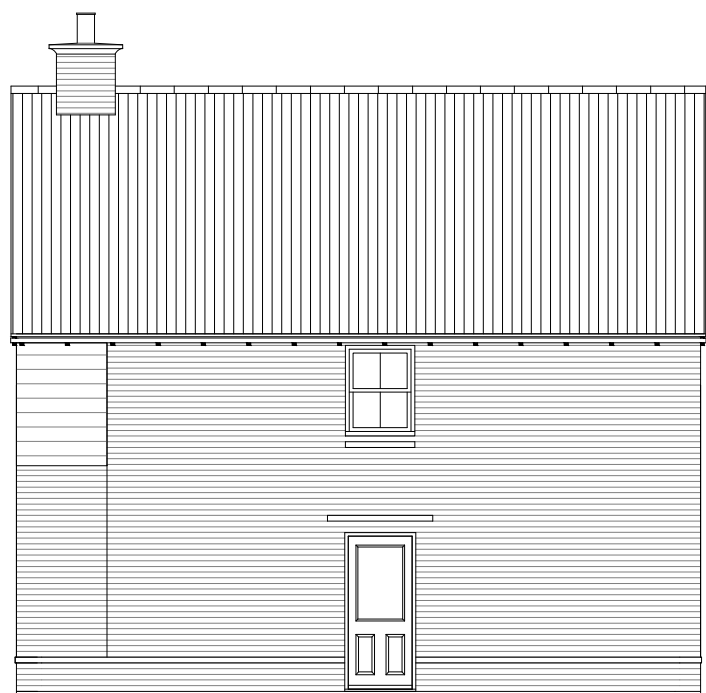

SIDE ELEVATION



REAR ELEVATION

scale 1:100



NOTES

REV	DESCRIPTION	DATE	AUTH	CHK'D
A	Updated to suit Planning Layout & Roof configuration adjusted to gable	03.12.21	AW	IR



DAVID WILSON HOMES
WHERE QUALITY LIVES

PROJECT
Doseley Phase 3C2_FULL

DRAWING
House Type Planning Drawing
House Type: P341 (Detached)
Elevations - Sheet 2 of 2

SCALE	DATE	AUTHOR	REV
1:100@A3	MAR 21	RH	A

JOB NO.	DRAWING NO.
7324	DOS3C2.HT.045

CHARACTER AREA.
The Greens

Housetype	P341	Variation	Brick/Boarding	PLOT No. - As Drawn: 169. Opposite:
Bedrooms	3	Persons	5	
Sq.ft	1001	Sq.m	93.04	