


24 UNITS
 FLOOR AREA: 5,575m²
 60,009 sqft

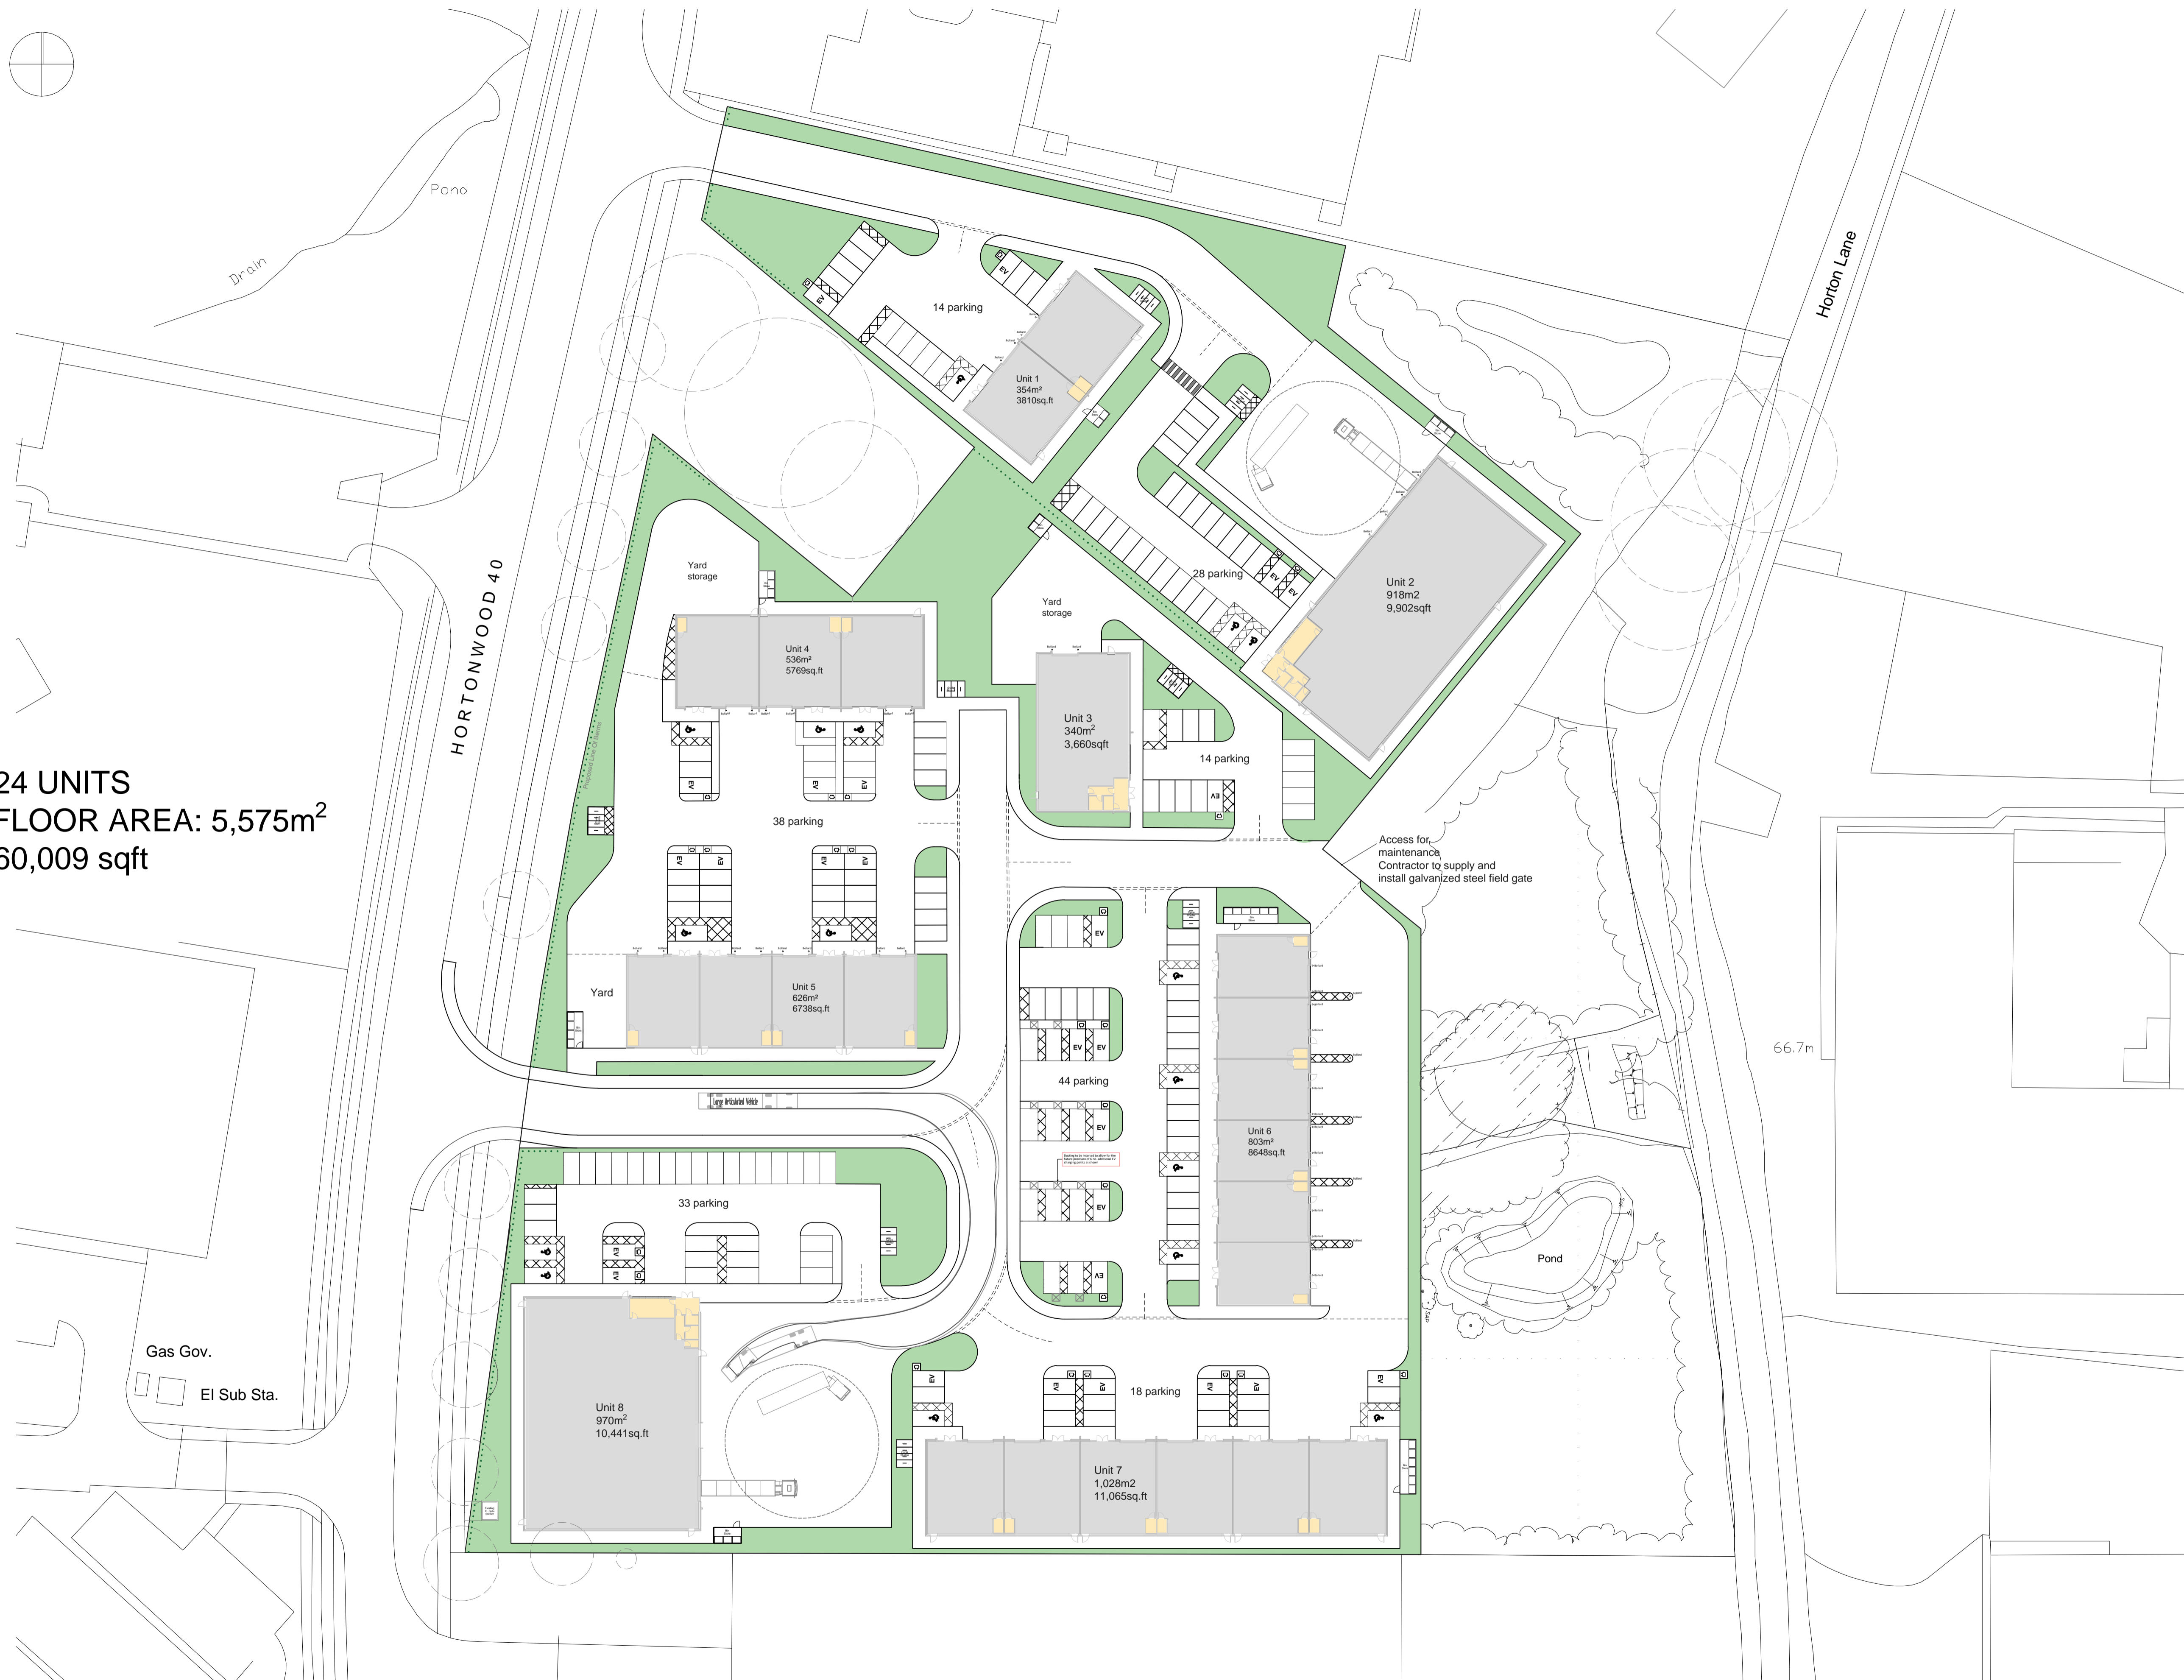

This document and its design content is copyright © [redacted]
 It shall be read in conjunction with all other associated project information including models, specifications, schedules and related consultants documents.

Do not scale from this drawing. All dimensions to be checked on site.
 Immediately report any discrepancies, errors and omissions to the originator. If in doubt ASK.

© Crown copyright (and database rights) 2015
 Reproduced by permission of the Controller of Her Majesty's Stationery Office
 This drawing has been prepared using the data from the Ordnance Survey National Grid
 Survey/Adaptation Data

Drawing Notes

Rev	Description	Drawn By	Date
02	EV charge point positions amended Existing sub-station position added	AJ	17.11.21
01	EV charge point allocations amended	AJ	05.11.21

Stage	Rev	Description	Drawn By	Date



bit | Borough of Telford & Wrekin Council |
 Wellington Civic Offices | Telford PO Box 457
 T: 01952 384 500
 W: www.bit-group.co.uk

Client
 TWC

Project
 Plot 12 Hortonwood

Drawing Title
 Site Plan Proposed - Plot 12

Drawn	Checked	Date
AJ		Apr 2021

Scale	Sheet Size	Drawing Revision
1:500	A1	02

Project	Designation	Level	Type	Size	Number
2122	bit	XX	GF	DR	A