




FRONT ELEVATION



FRONT ELEVATION



SIDE/REAR ELEVATION

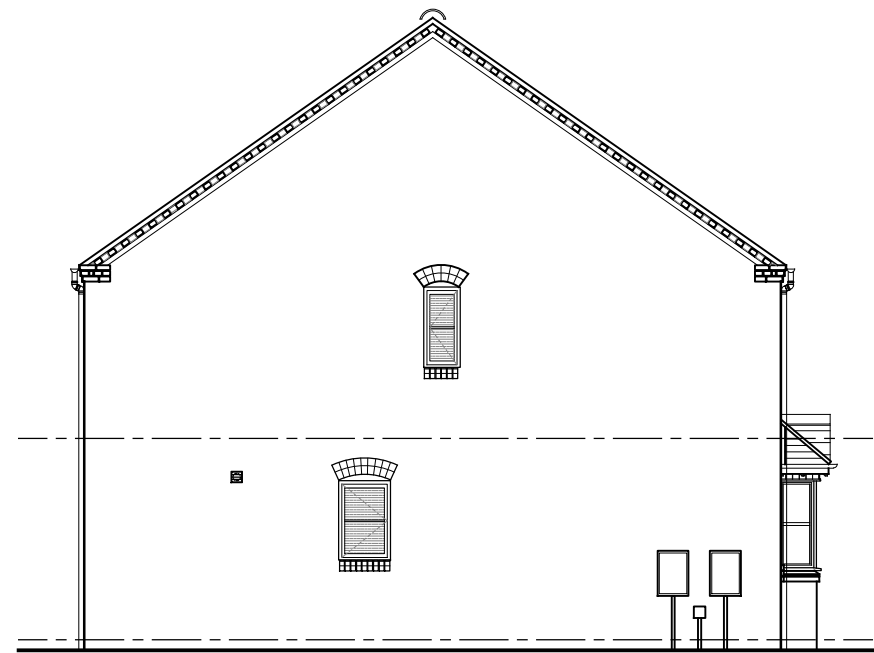

SIDE ELEVATION

B	Bay window added to Drayton house type. Full render to facade. Porch changed to apex canopy. Additional window to bed 2.	17.06.22	RF
A	Bay window added to Wenlock. Porch style to Wenlock changed. Windows added to side elevation for WC and bathroom.	25/05/22	RF
	REVISION	DATE	Rev. By



SHROPSHIRE HOMES LTD
 THE OLD WORKHOUSE
 CROSS HOUSES
 SHREWSBURY
 SHROPSHIRE
 SY5 6JH
 TELEPHONE: (01743) 761789

JOB CRUDGINGTON PHASE 3		TITLE HT39 - WENLOCK (AS) / HT41 DRAYTON (OPP) ELEVATIONS	
DWG No. 185/P/11	DATE NOV 2021	SCALE 1:100 @ A3	REVISION B
VERSION	DRAWN SF		