



CHANGE OF USE OF THE CLEVELAND ARMS PUBLIC HOUSE TO ONE DETACHED THREE/FOUR BEDROOMED HOUSE.

DRAWING PROPOSED FLOOR PLANS		
DRAWING NO. PL-005	REVISION	REVISION DATE
SCALE 1/100 @ A2	DATE 14/12/2020	
DRAWING ORIGINAL FLOOR PLANS (CIRCA 1841-1851)		DRAWING NO. PL-007
SCALE 1/100	DATE 14/02/2022	REVISION
DRAWN BY JCH		CHECKED BY SGK
NOTES		


PL-005  
PROPOSED FIRST FLOOR PLAN

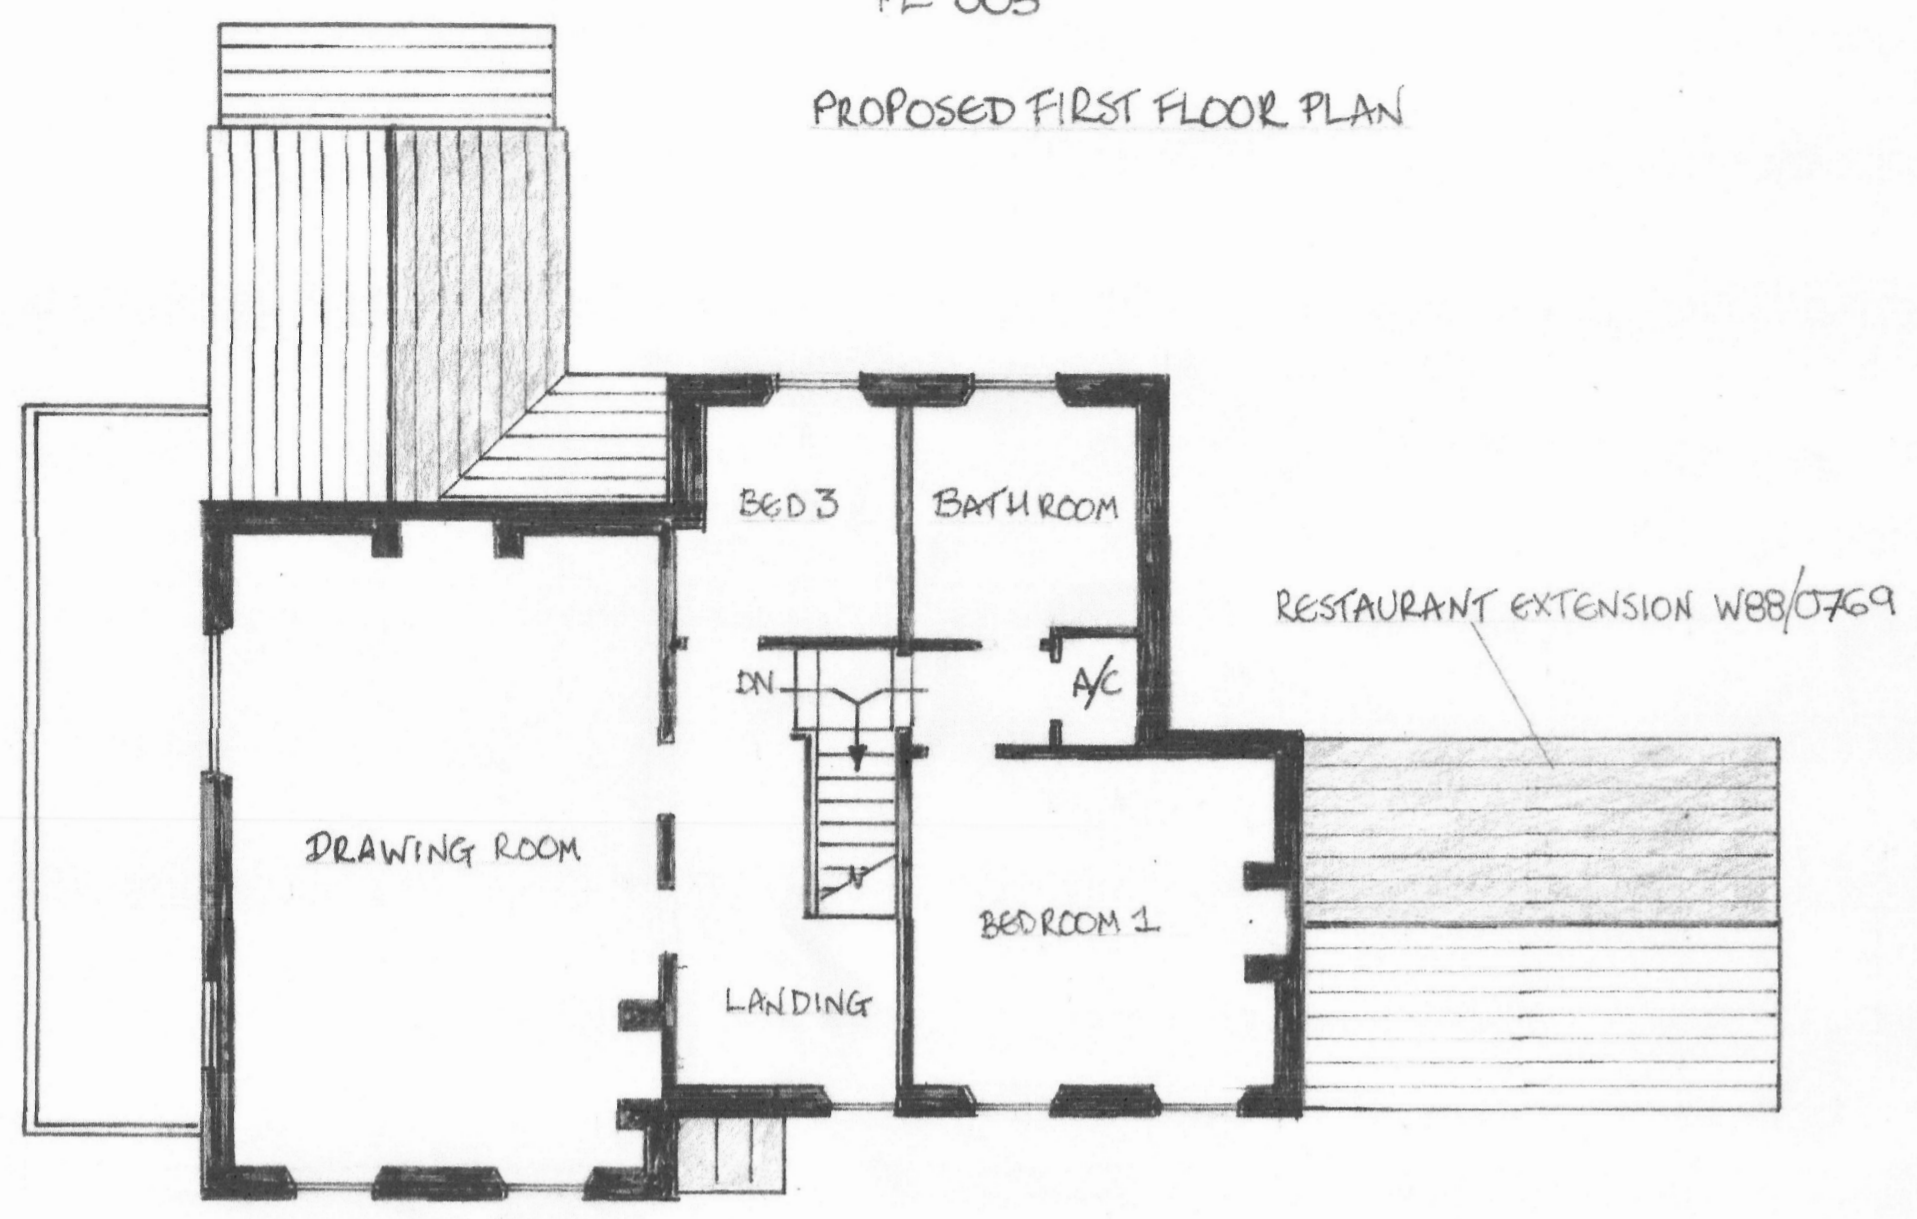

PL-007  
ORIGINAL FIRST FLOOR PLAN (CIRCA 1841-1851)

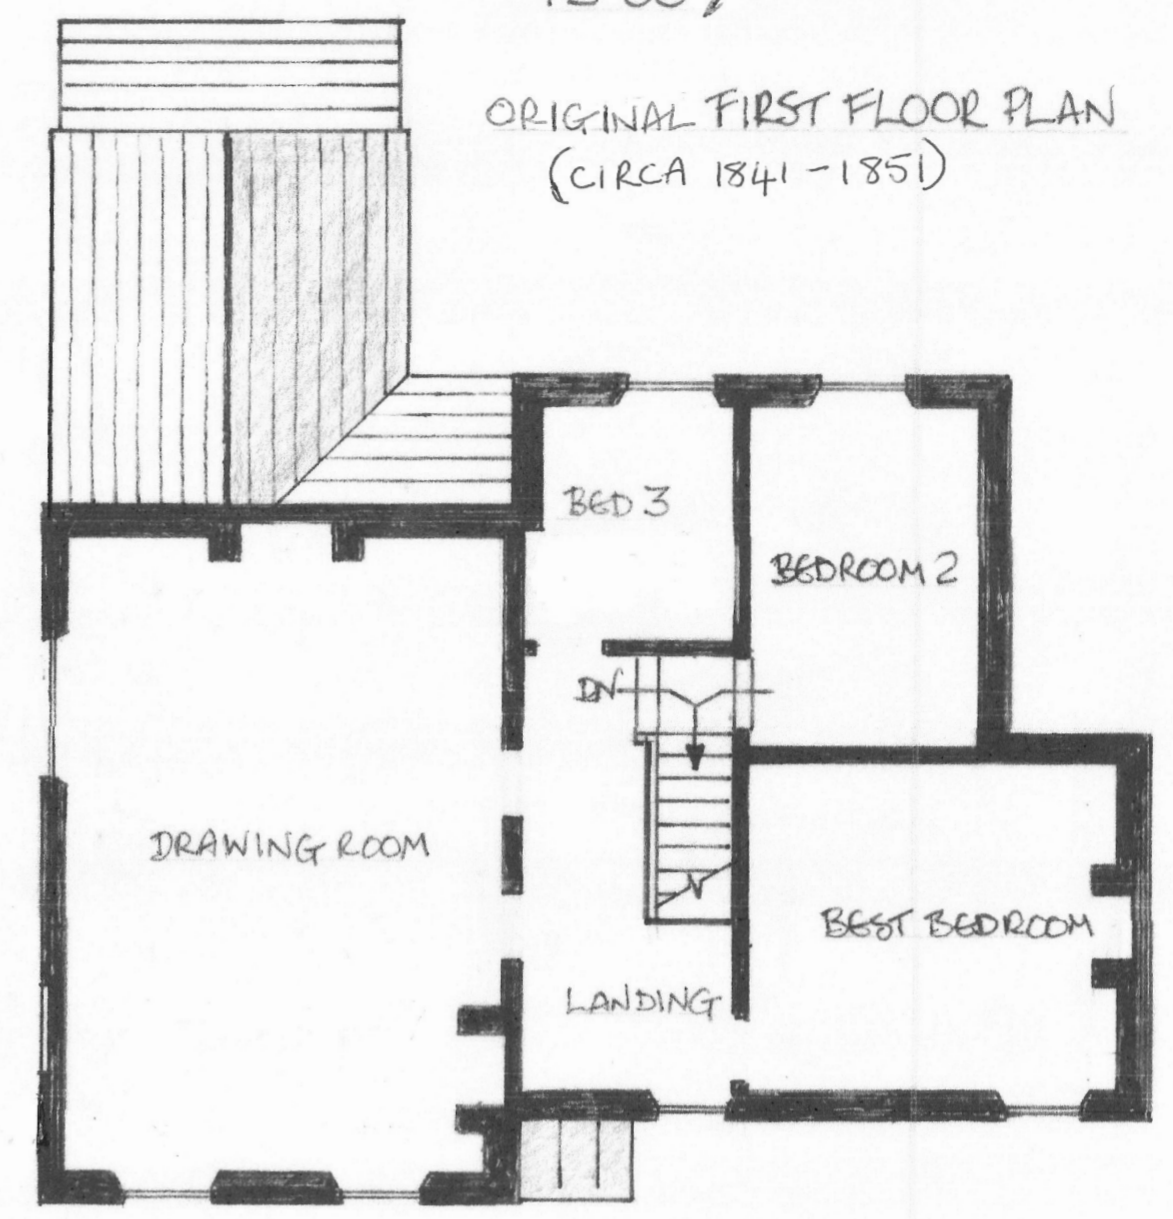

PL-005 PROPOSED GROUND FLOOR PLAN

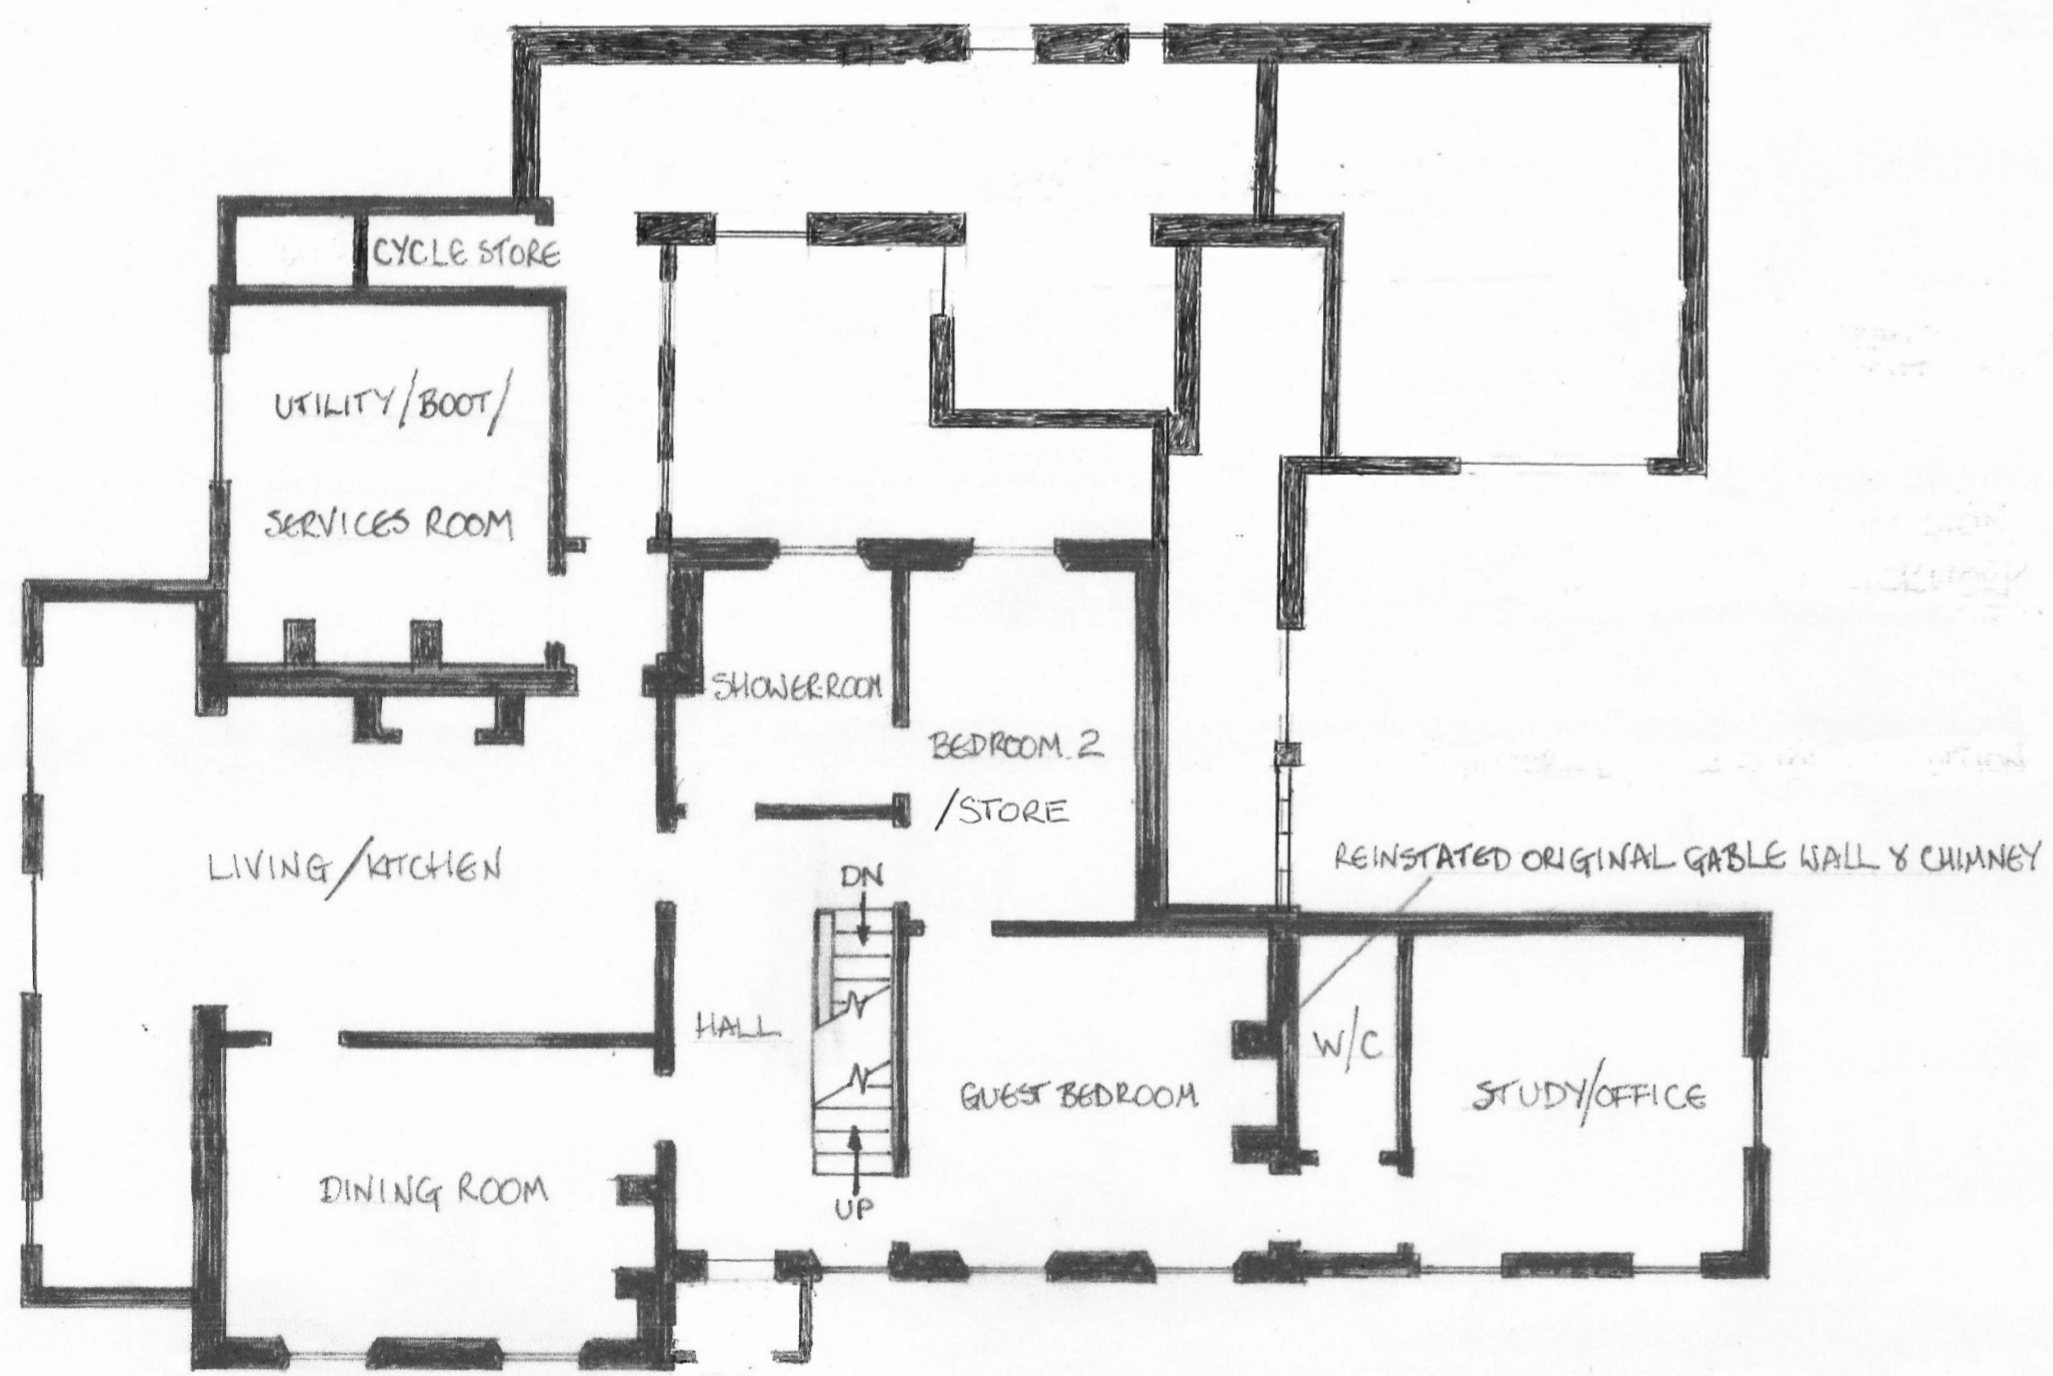

PL-007  
ORIGINAL GROUND FLOOR PLAN (CIRCA 1841-1851)

