


FLOOR PLAN @ 1:50

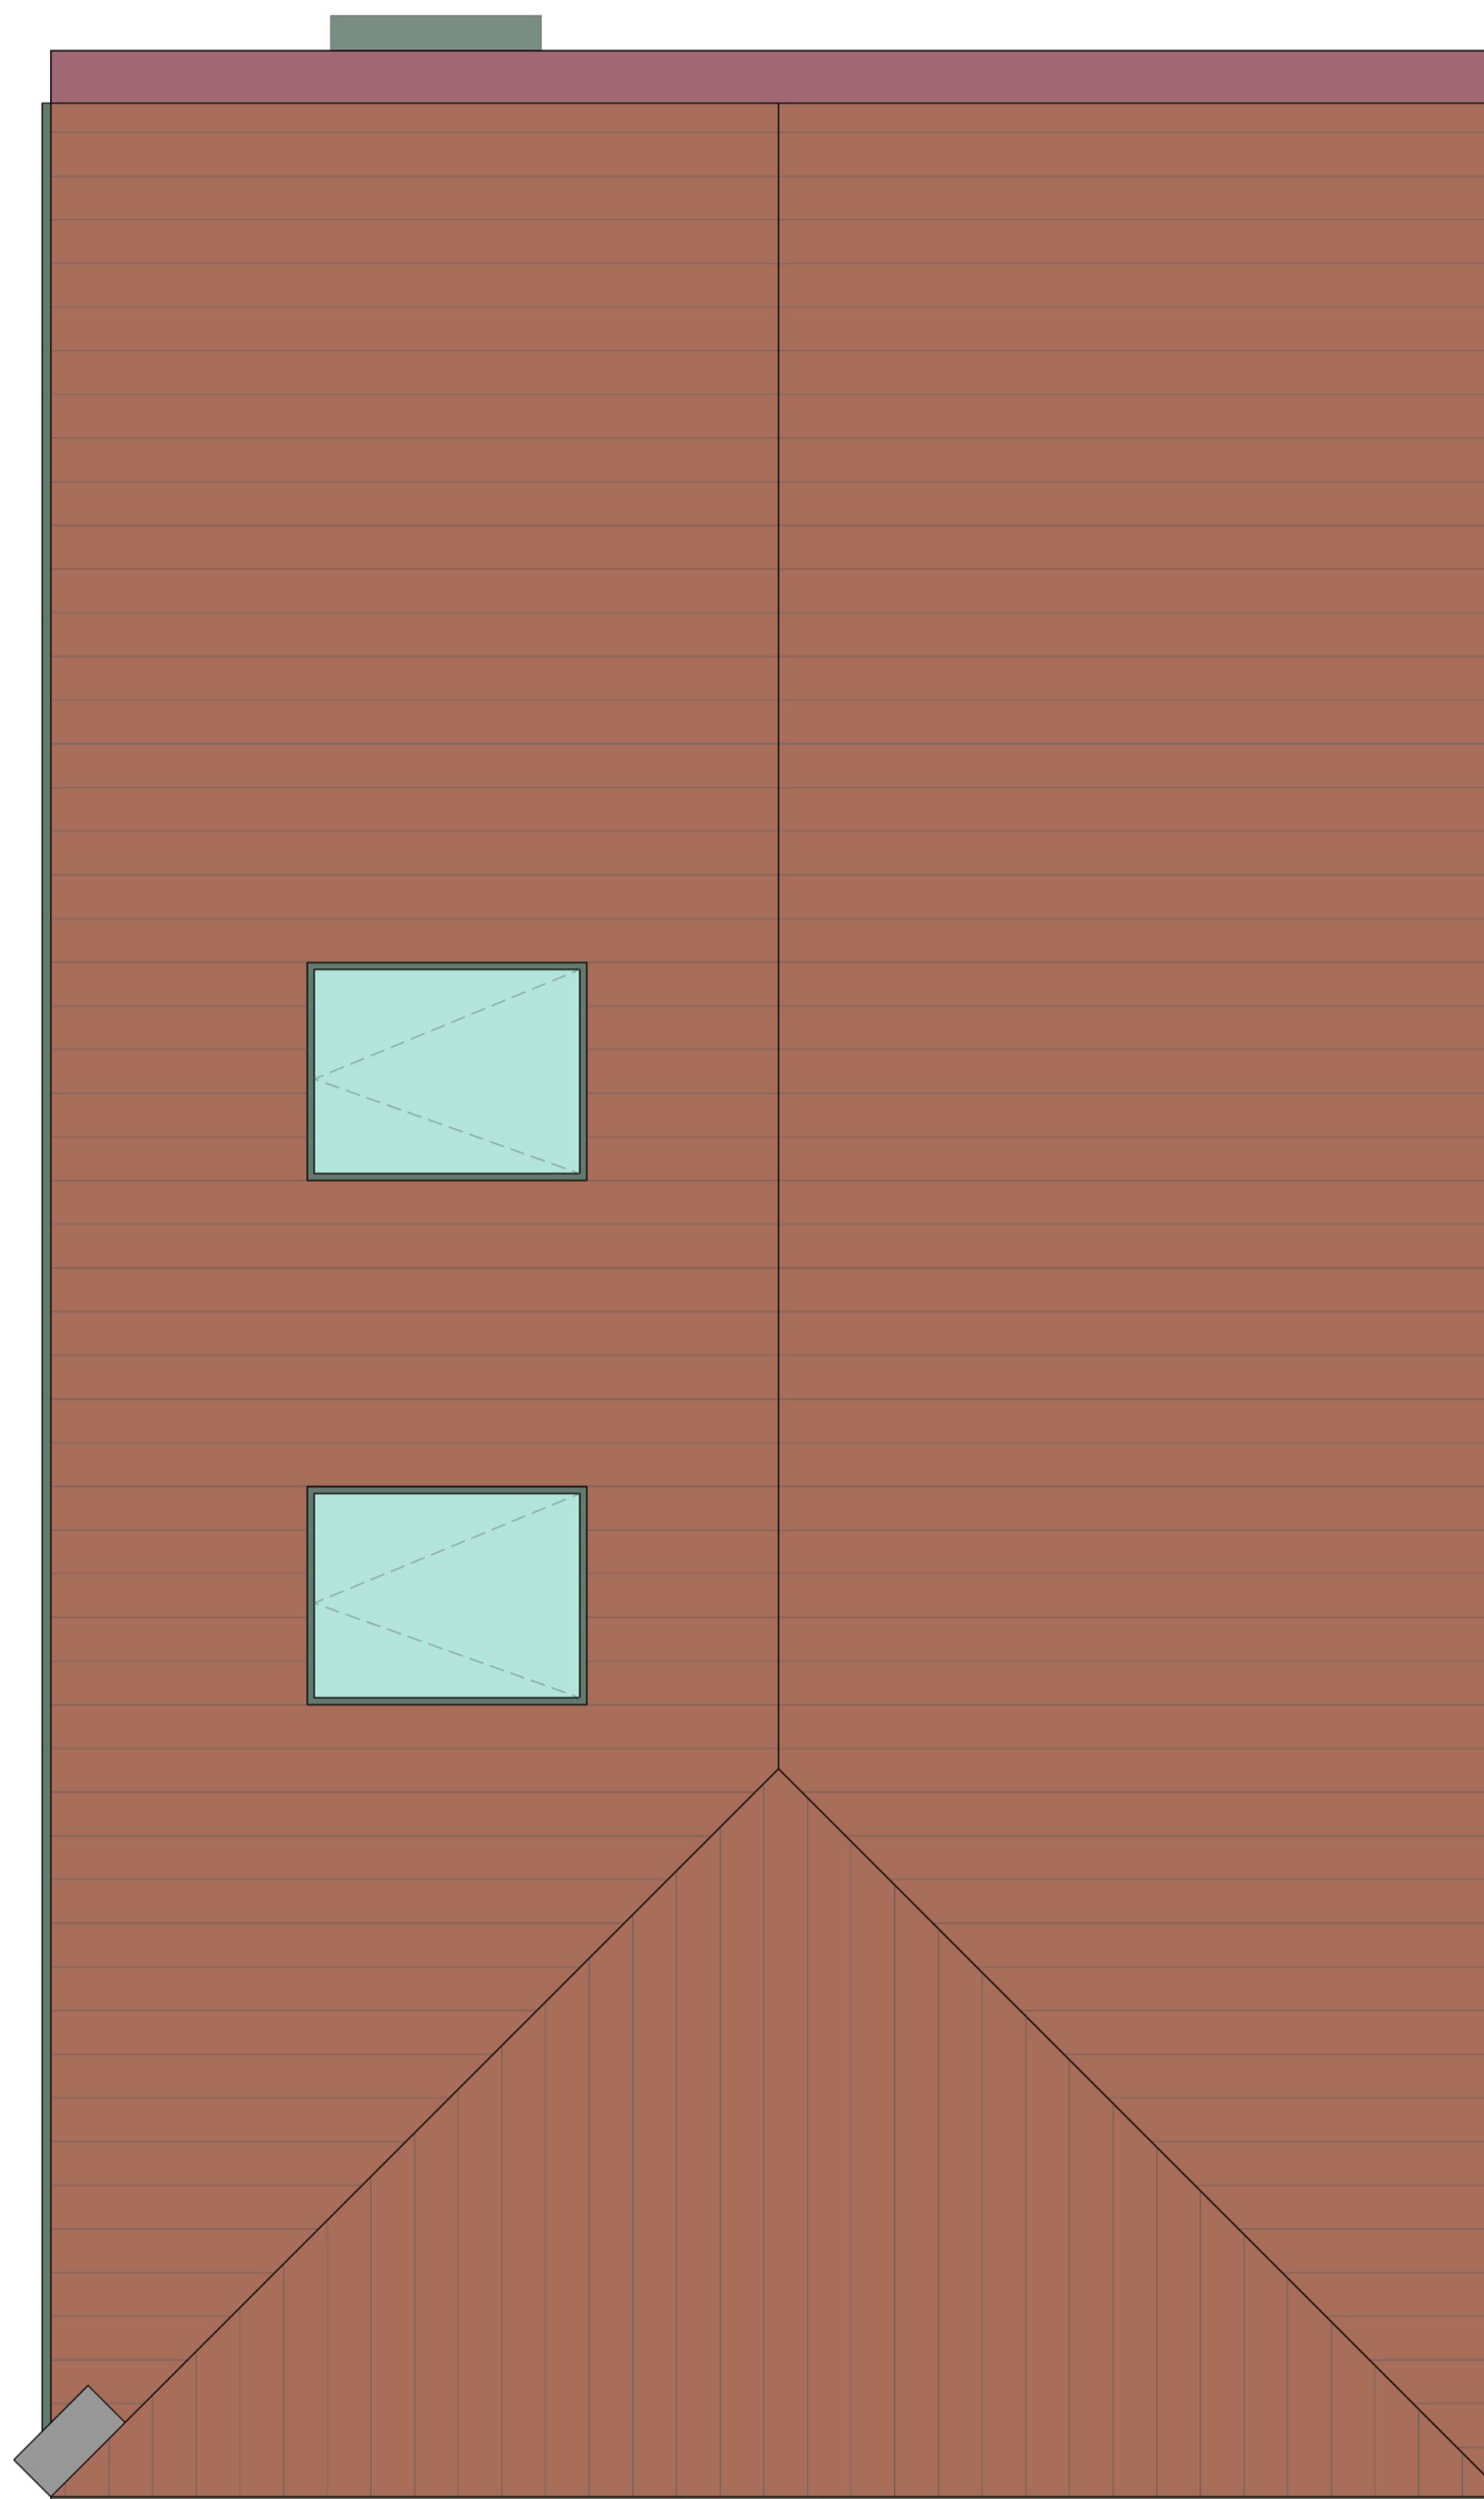

ROOF PLAN @ 1:50

- ⊗ ↗
- SCHEDULE**
- MEETING ROOM
 - LOBBY
 - WC'S
 - DWC'S
 - MALE WC'S
 - FEMALE WC'S
 - STORE
 - CLEAN STORE
 - PLANT
 - TAP TROUGH
 - KITCHEN
 - GATHERING SPACE
- CARPARKING = 13 SPACES**
- TOTAL GIFA = 214sqm**



SCALE BAR
1:50

NEW COLLEGE, TELFORD - COMMUNITY HALL

<p>Notes</p> <ul style="list-style-type: none"> - Copyright in this drawing remains the property of BM3 Architecture Limited. - Do not scale this drawing. Work to figured dimensions only. - Contractors and consultants are to advise BM3 Architecture Limited of any discrepancies. 	<p>Revision</p> <p>A</p> <p>B Updated to demonstrate support for entrance canopy & glazing and to denote Planning Drawing rather than Draft</p>	<p>Date</p> <p>09.08.22</p>	<p>By</p> <p>BR</p>	<p>Chkd</p> <p>PJS</p>	<p>PLANNING</p>	<p>Project</p> <p>NEW COLLEGE TELFORD</p>		<p>Drawing</p> <p>RETIREMENT LIVING COMMUNITY HALL FLOOR AND ROOF PLAN</p>			<p>Client</p> <p>LOVELL</p>	
						<p>Scale</p> <p>1:50@A1</p>	<p>Dated</p> <p>DEC 21</p>	<p>Job No.</p> <p>71366</p>	<p>Drawing No.</p> <p>D115</p>	<p>Drawn by</p> <p>VJ</p>	<p>Checked</p> <p>-</p>	<p>CISfB Element</p> <p>PLANNING</p>