
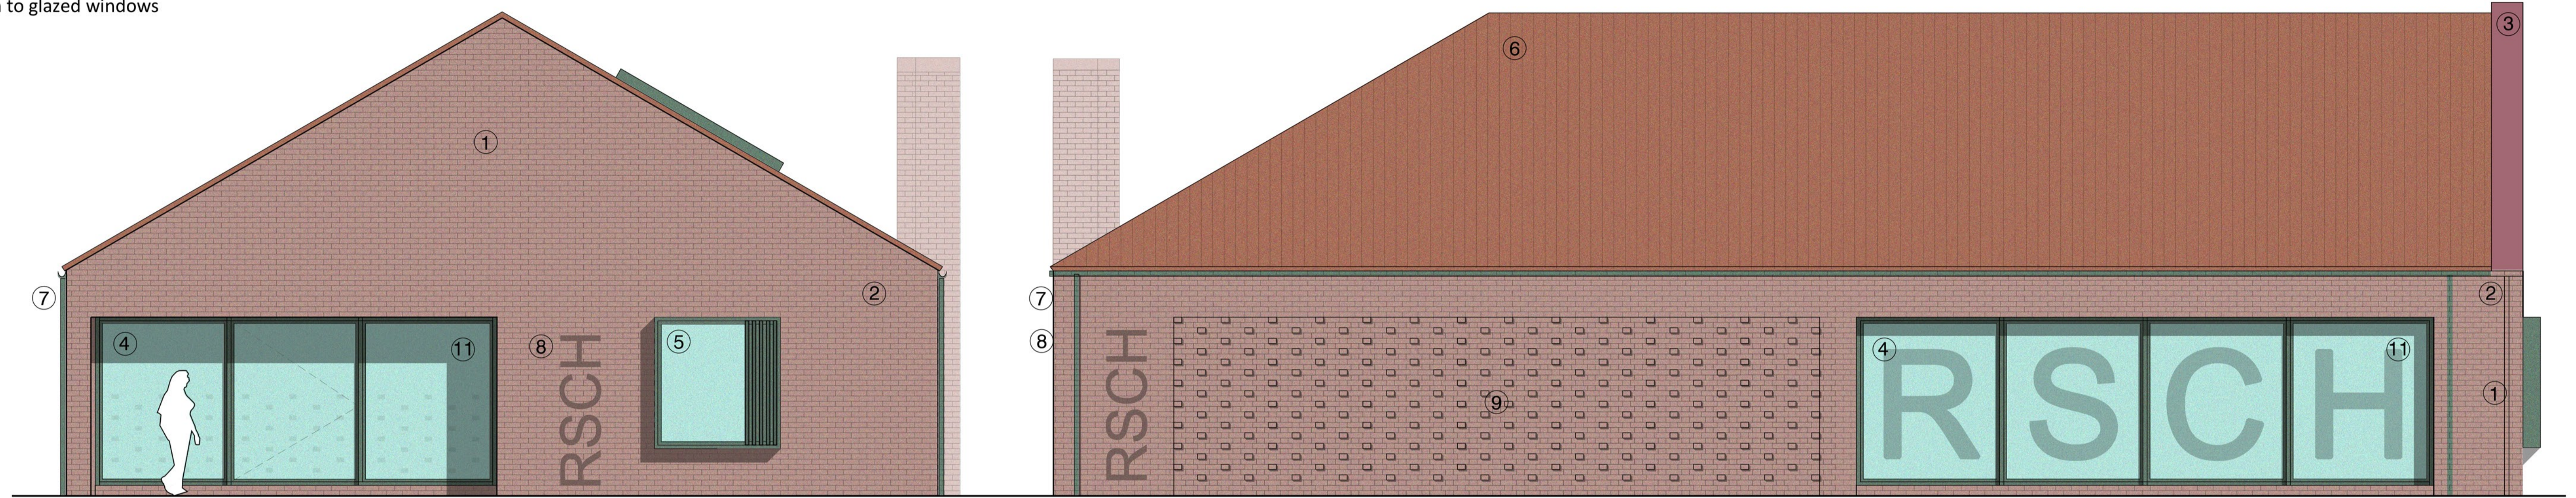



MATERIALS KEY

1. Light coloured, soft toned red multi brick with light grey mortar - Stretcher bond
2. Vertical banded light coloured, soft toned red multi brick with light grey mortar - Stack bond
3. Pink pigmented concrete cill / Coping
4. Aluminum double glazed window system - RAL 6003, Olive Green
5. Aluminum box window system with slatted infill panel - RAL 6003, Olive Green
6. Metal standing seam roof system - RAL 8029, Pearl Copper
7. Metal rainwater pipe and proprietary gutter - RAL 6003, Olive Green
8. Etched brick lettering
9. Protruding brick detail - Flemish bond
10. Aluminium skylight - RAL 6003, Olive Green
11. Manifestation to glazed windows

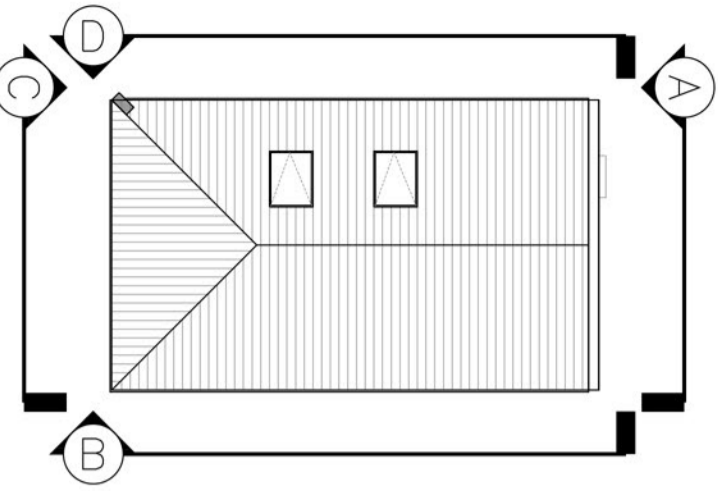


ELEVATION A

ELEVATION B

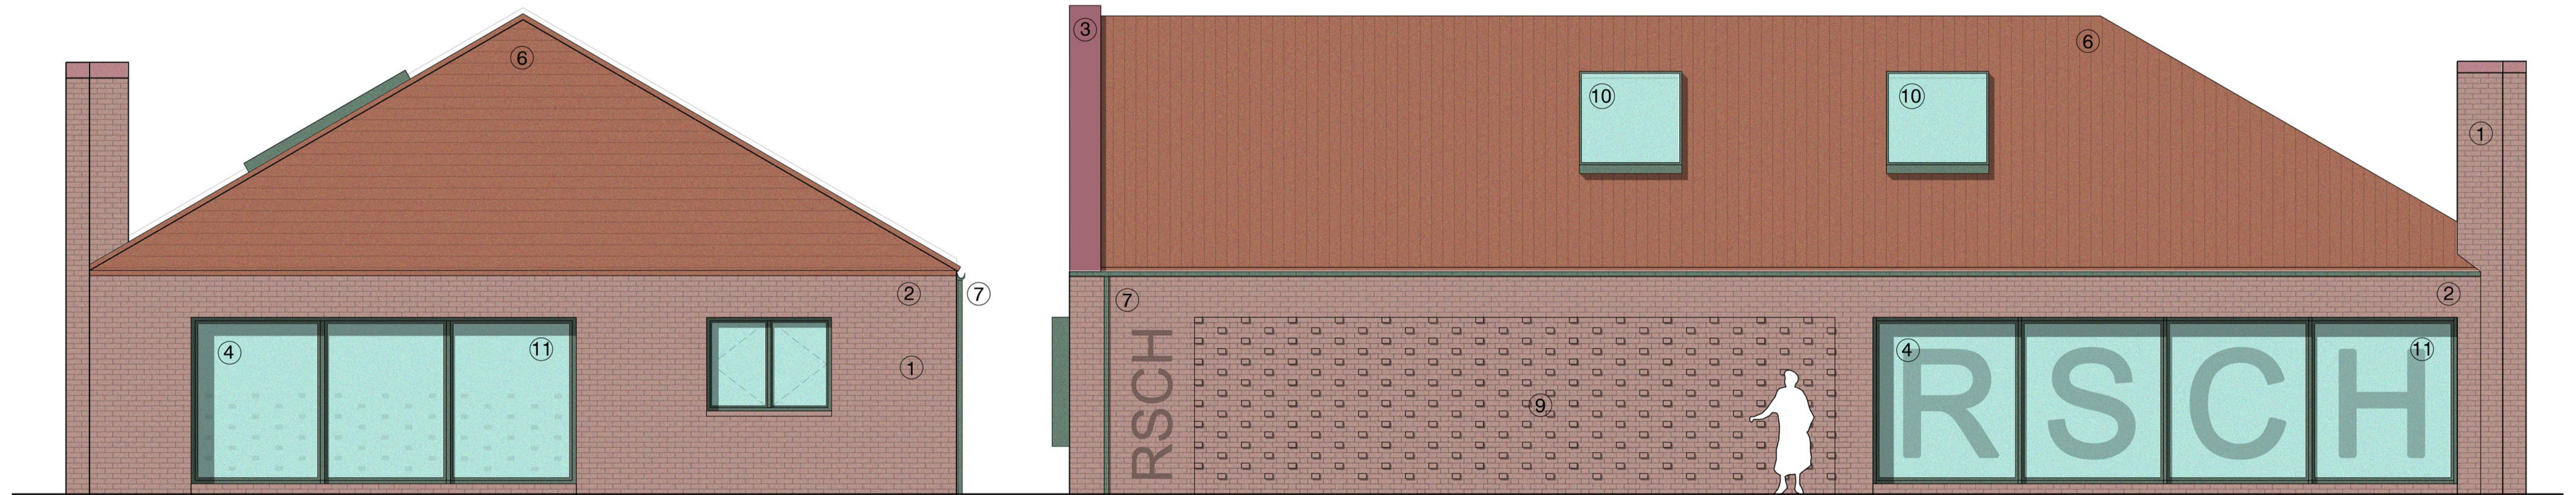

ELEVATION C

ELEVATION D

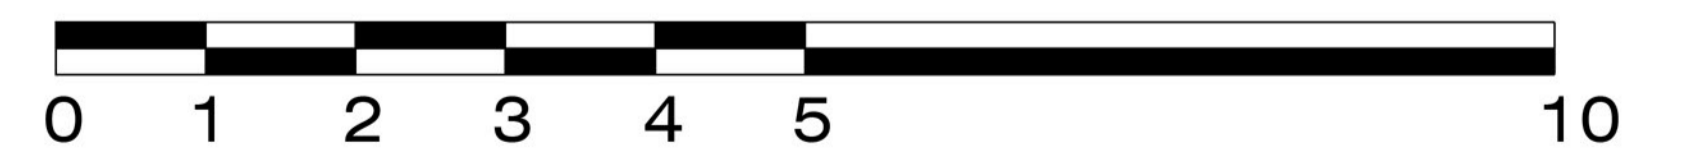

SCALE BAR
1:50

NEW COLLEGE, TELFORD - COMMUNITY HALL

<p>Notes</p> <ul style="list-style-type: none"> - Copyright in this drawing remains the property of BM3 Architecture Limited. - Do not scale this drawing. Work to figured dimensions only. - Contractors and consultants are to advise BM3 Architecture Limited of any discrepancies. 	<p>Revision</p> <p>A Updated to include Key Plan for Elevation and changes to floor plan and to denote Planning Drawing rather than Draft</p> <p>C Removed Soldier Course Detail.</p>	Date	By	Chkd	PLANNING	Project			Drawing			Client	
		09.08.22 12.08.22	BR BR	PJS PJS		NEW COLLEGE TELFORD	RETIREMENT LIVING ELEVATION COMMUNITY HALL	LOVELL					
Scale	Dated	Job No.	Drawing No.	Drawn by	Checked	CIS/B Element		Revision					
1:50@A1	DEC 21	71366	D116	TJ	VJ	PLANNING		C					