
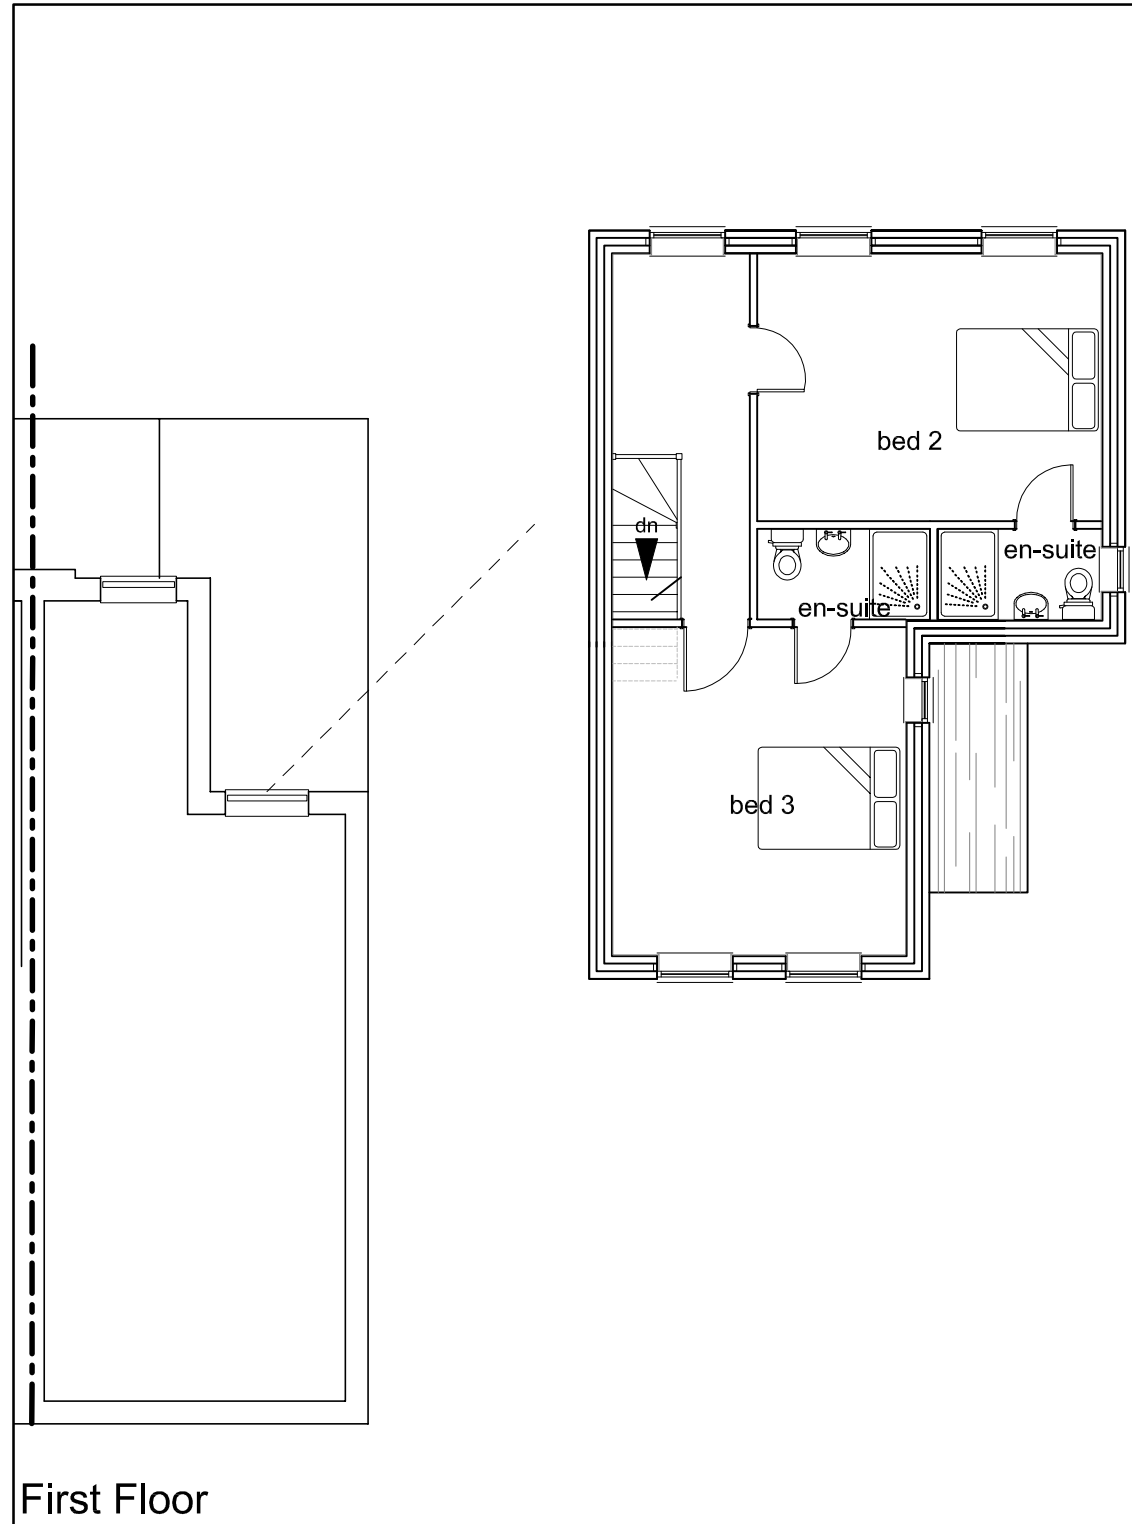


All dimensions are in mm. Do not scale. This plan has been prepared for planning and building regulations only. All dimensions should be checked on site.

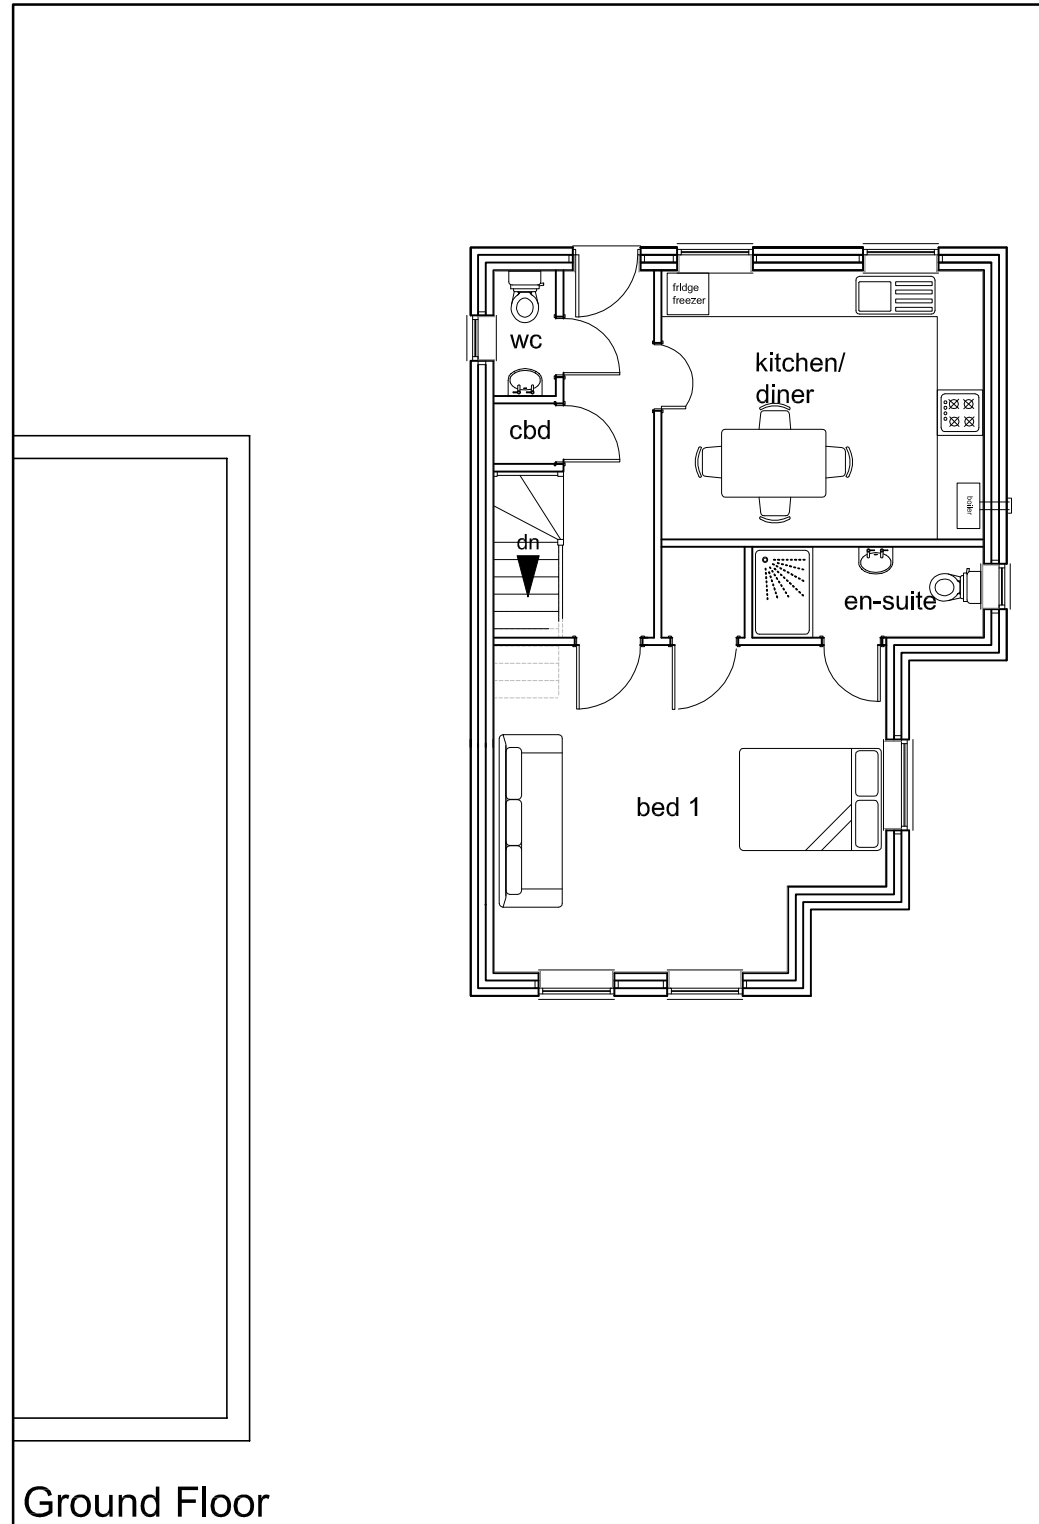

Drawing Proposed Floor Plans

Title
Single Dwelling
Elim Terrace
Trench Road
Trench
Telford
TF2 6NZ

Client
Granville Construction



David Humphreys Limited

chartered surveyors, planning and architectural consultants

buildingdesigner.co.uk

01743 232423

71 The Mount

Shrewsbury

SY3 8PL



the mark of
property
professionalism
worldwide

scale
1/100

paper size
A3

drawing no.
2099/3

date
Dec 15