




Ground Floor Plan

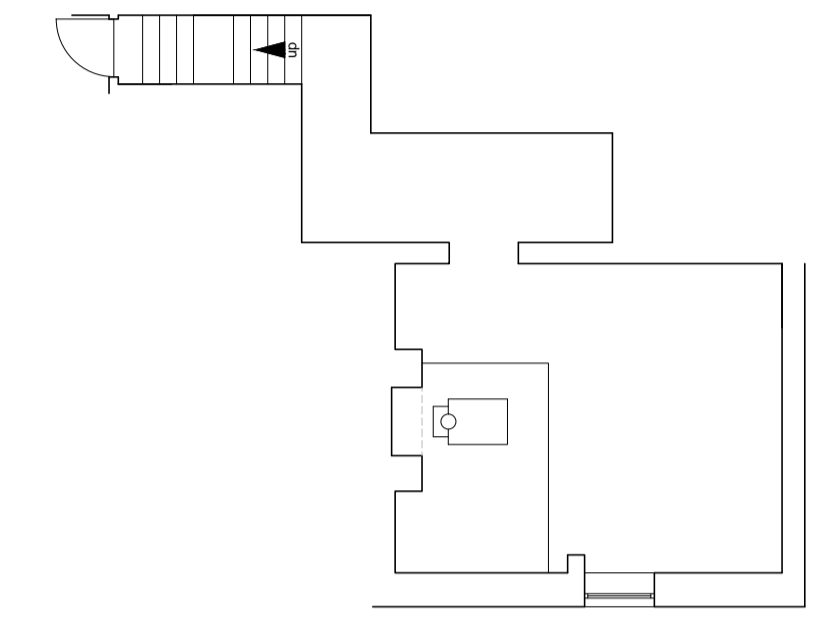

Cellar Plan

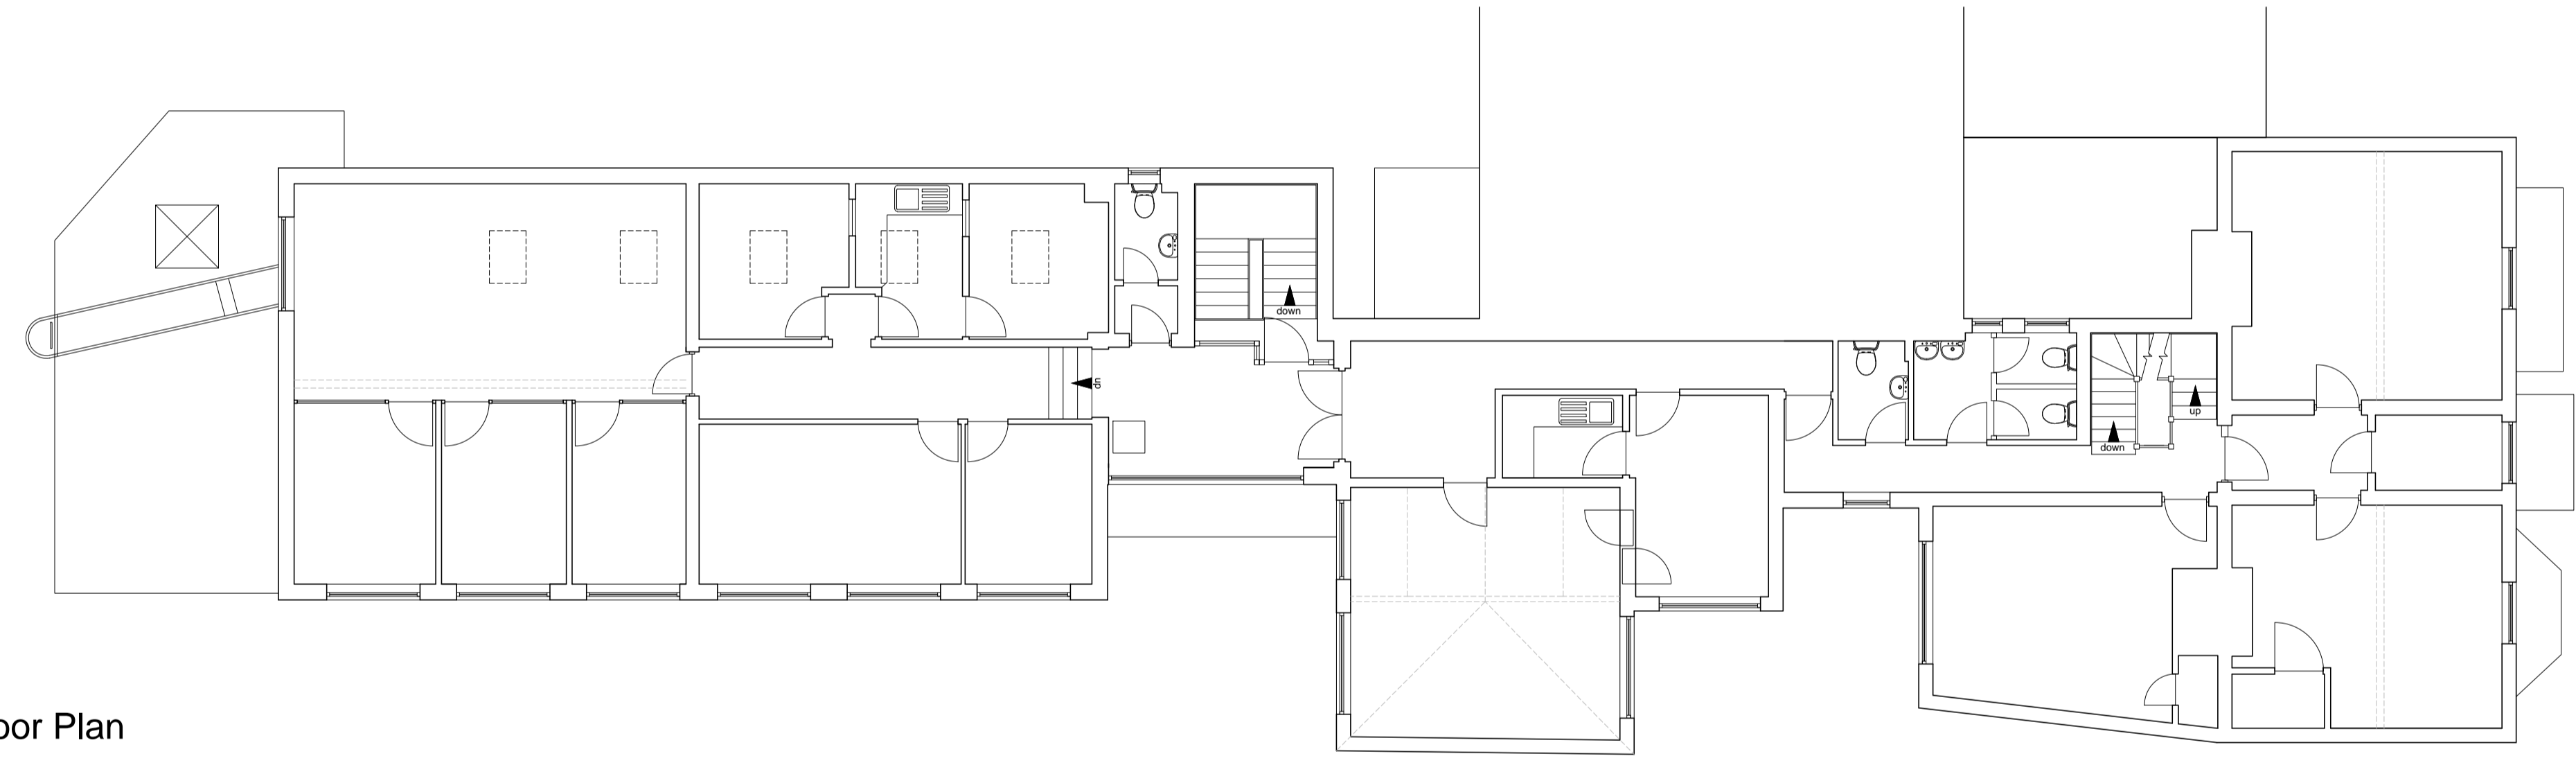

First Floor Plan

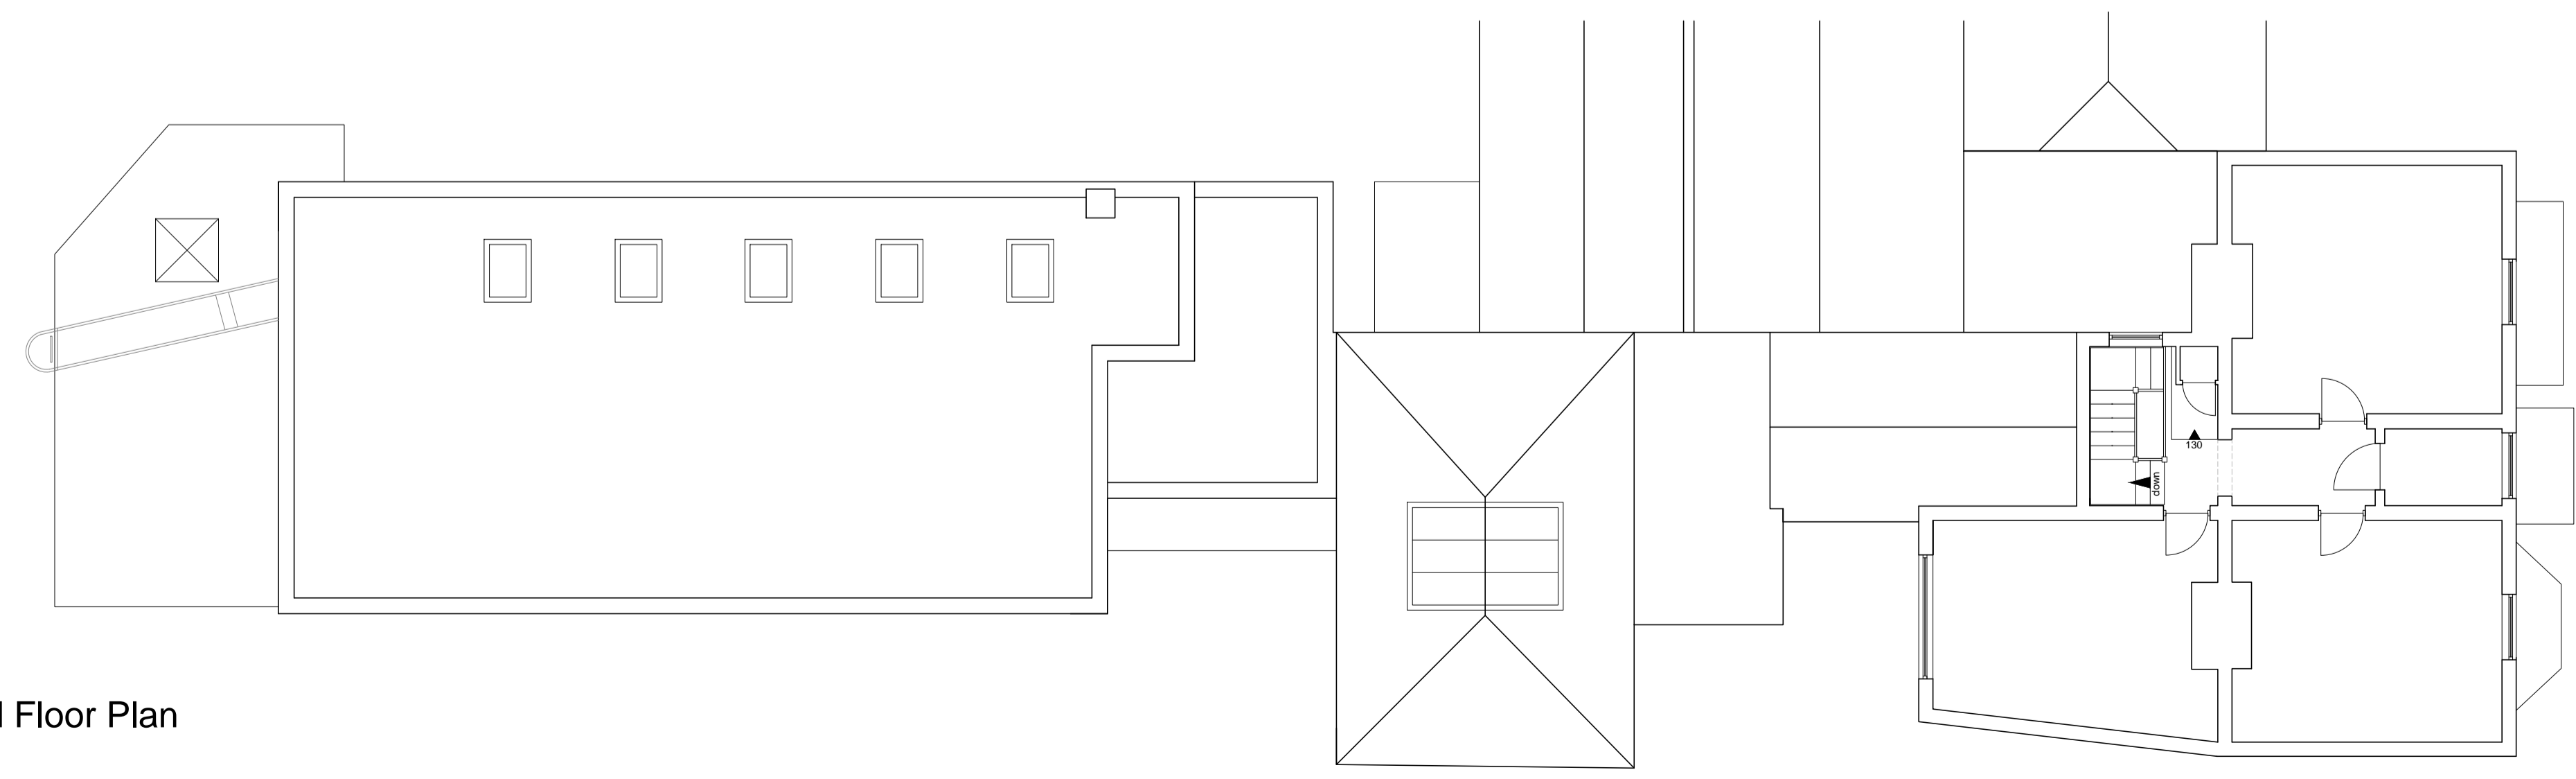


Second Floor Plan

Drawing
Existing Plans

Title
Housing Development

Address
Portico House & Donnington
House
22 Vineyard Road
Wellington
Telford
TF1 1HB

Client
SRD Property Developments

 David Humphreys Limited
chartered surveyors, planning and architectural consultants

buildingdesigner.co.uk
01743 232423

 RICS the mark of property professionalism worldwide
71 The Mount
Shrewsbury
SY3 8PL

scale 1/100 paper size A1 drawing no. 2593/3 date Apr 19