




Front Elevation

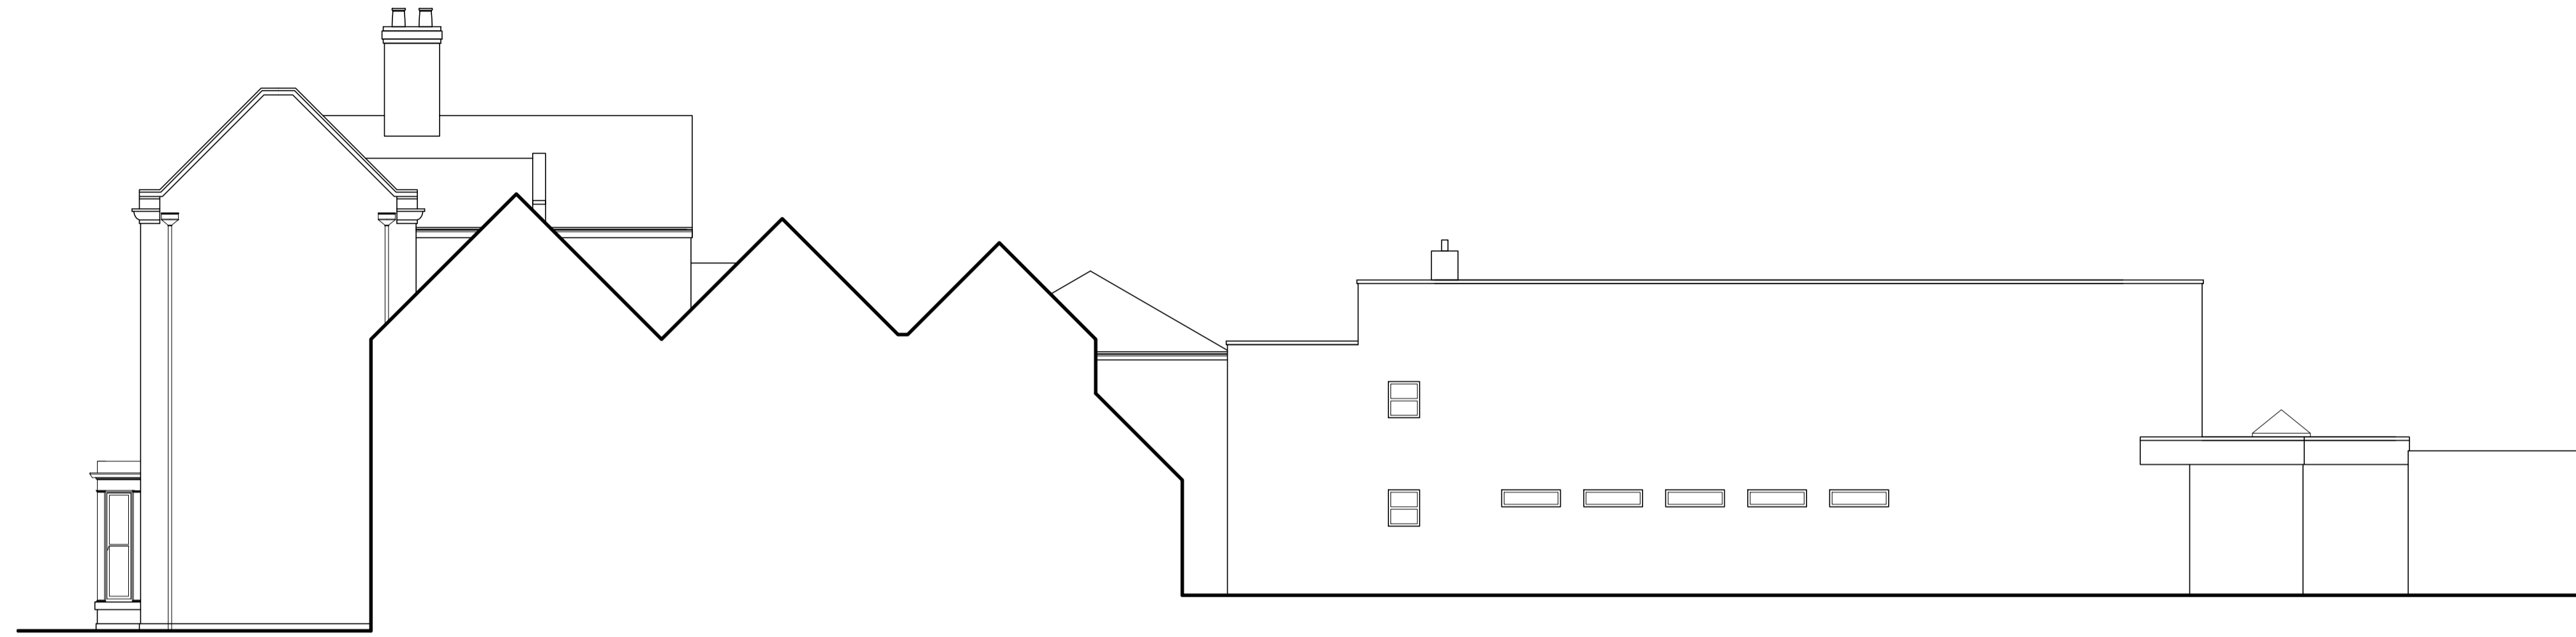

Side Elevation



Rear Elevation



Side Elevation

Drawing  
**Existing Elevations**

Title  
Housing Development

Address  
Portico House & Donnington  
House  
22 Vineyard Road  
Wellington  
Telford  
TF1 1HB

Client  
SRD Property Developments

 **David Humphreys Limited**  
chartered surveyors, planning and architectural consultants

buildingdesigner.co.uk

01743 232423

71 The Mount  
Shrewsbury  
SY3 8PL



the mark of  
property  
professionalism  
worldwide

scale 1/100 paper size A1 drawing no. 2593/4 date Apr 19