



Ground Floor Plan

Cellar Plan

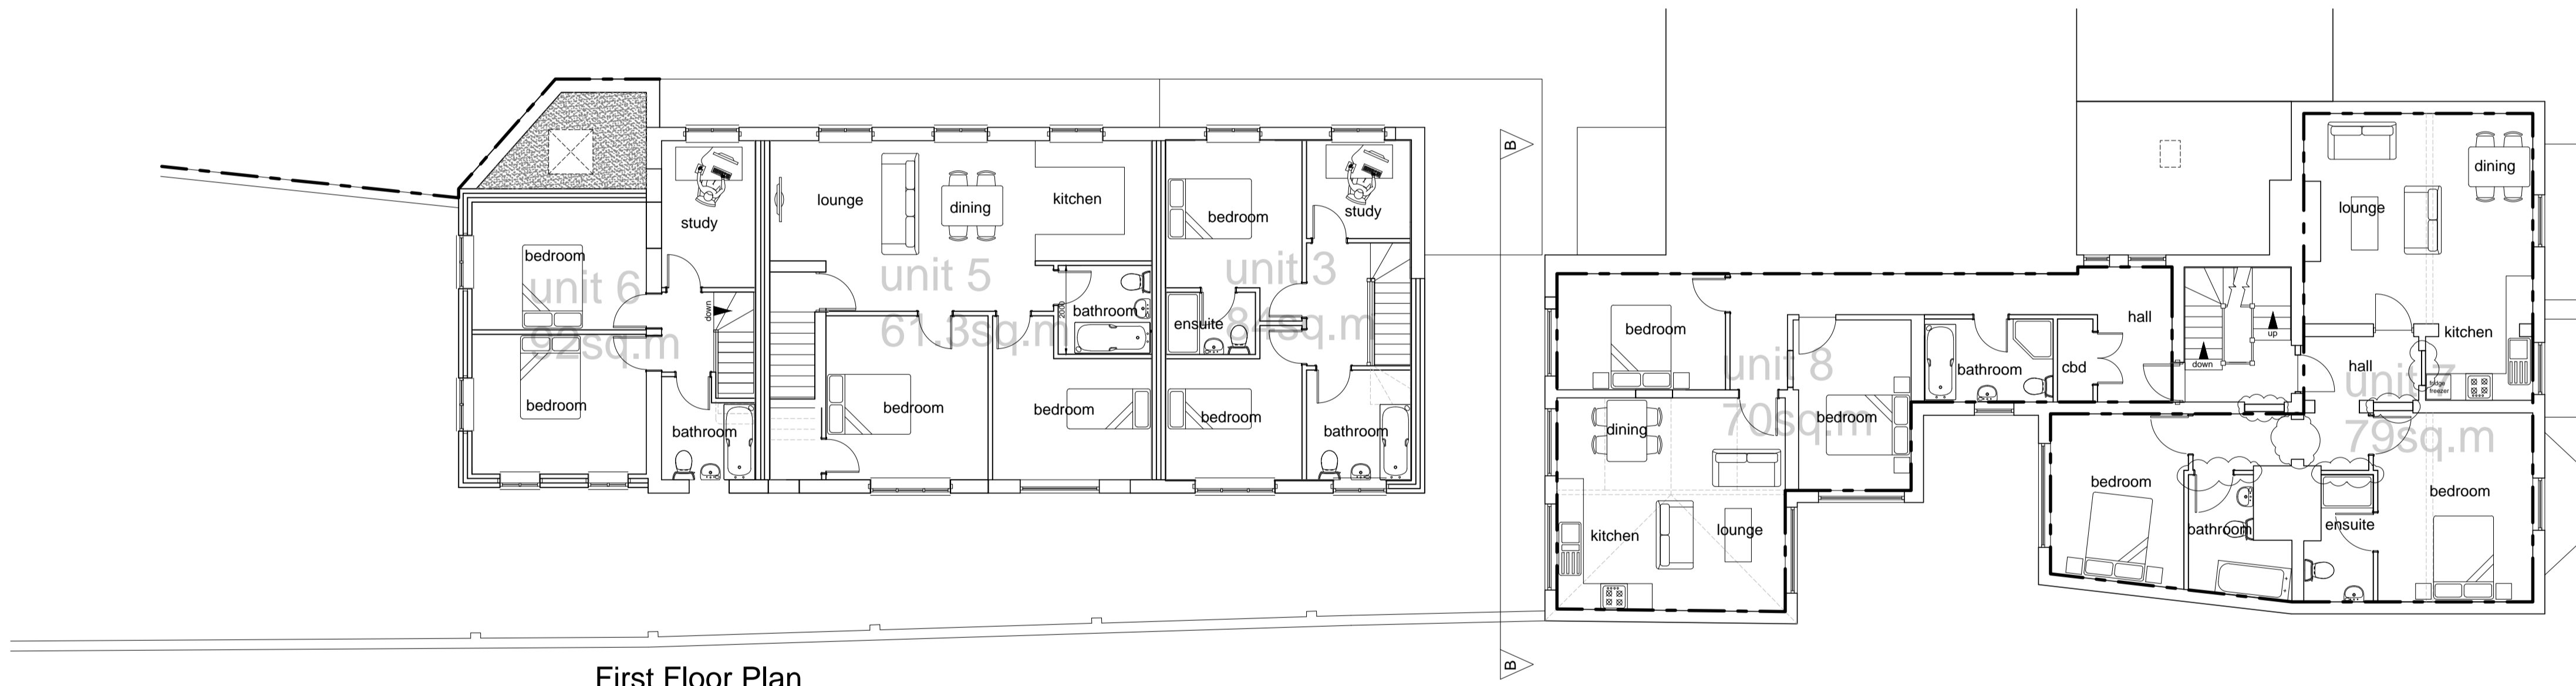

First Floor Plan

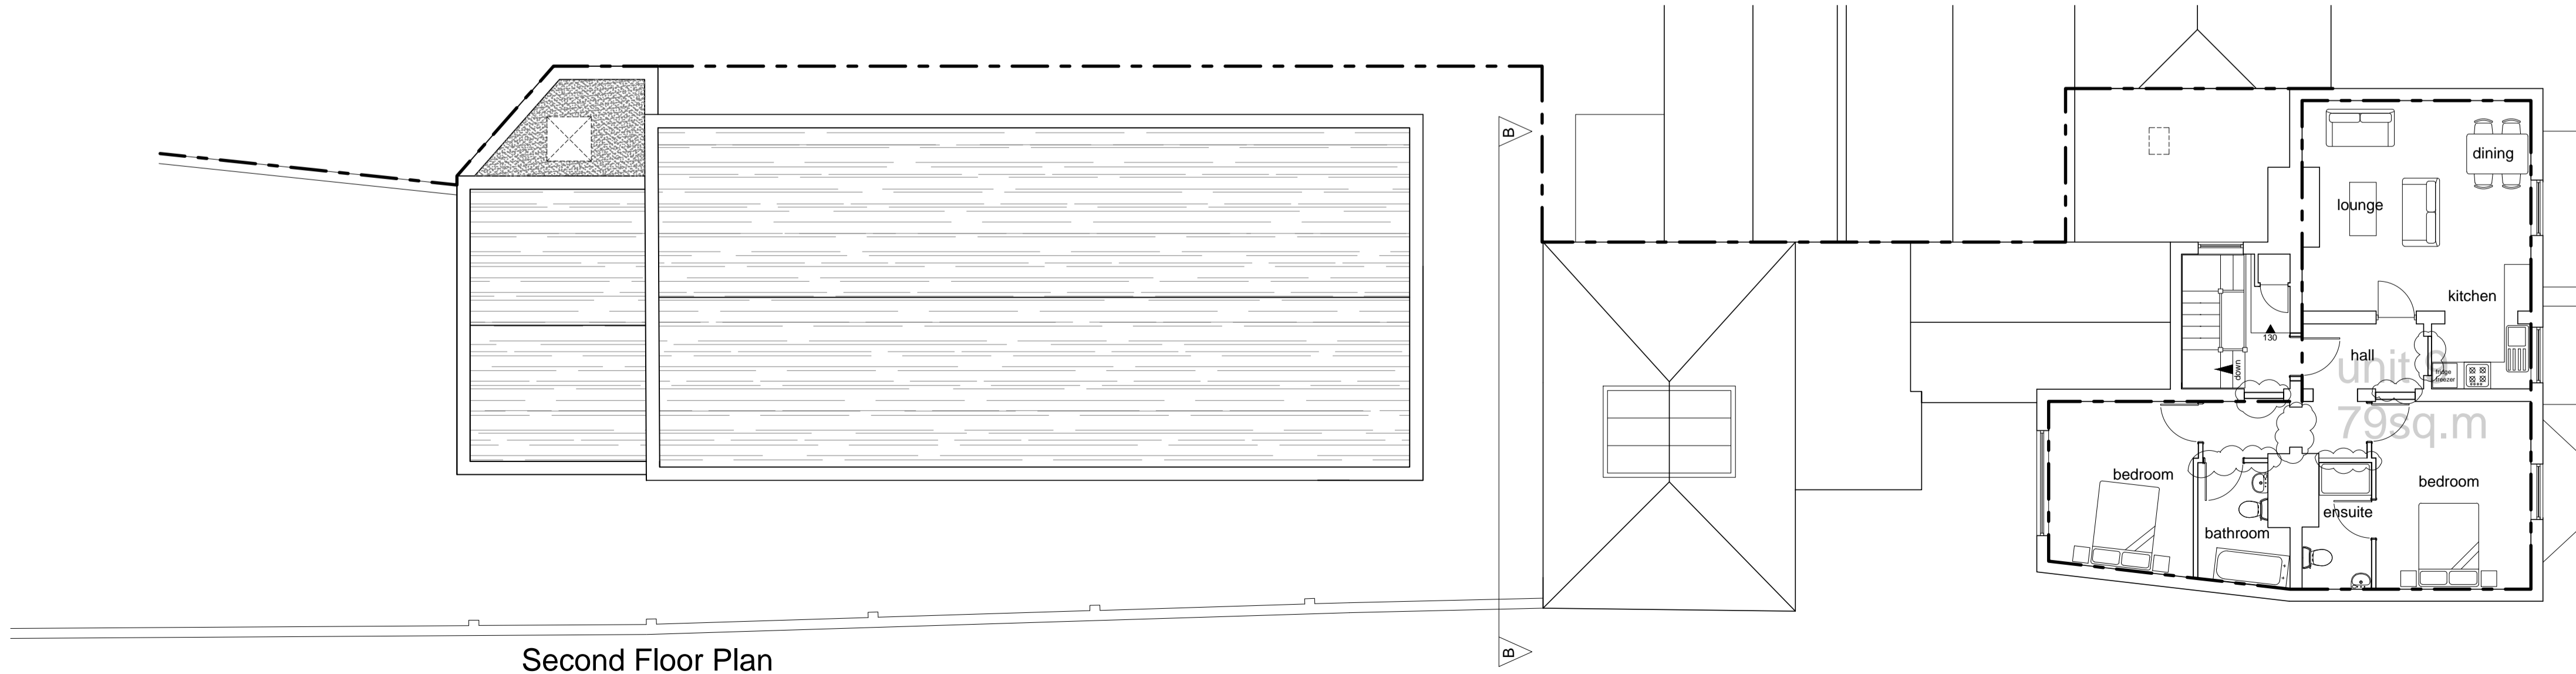

Second Floor Plan

rev a - updated scheme  
 rev b - updates to portico house internal walls  
 rev c - further amendment to the internal walls of portico house - see balloons  
 rev d - french doors replaced with sash window to unit 1  
 rev e - internal changes to unit 2 & 6

Drawing  
**Proposed Plans**

Title  
 Housing Development

Address  
 Portico House & Donnington House  
 22 Vineyard Road  
 Wellington  
 Telford  
 TF1 1HB

Client  
 SRD Property Developments

**David Humphreys Limited**  
 chartered surveyors, planning and architectural consultants

buildingdesigner.co.uk  
 01743 232423  
 71 The Mount  
 Shrewsbury  
 SY3 8PL

scale 1/100 paper size A1 drawing no. 2593/6e date Apr 19