




Front Elevation (including front wall)



Side Elevation

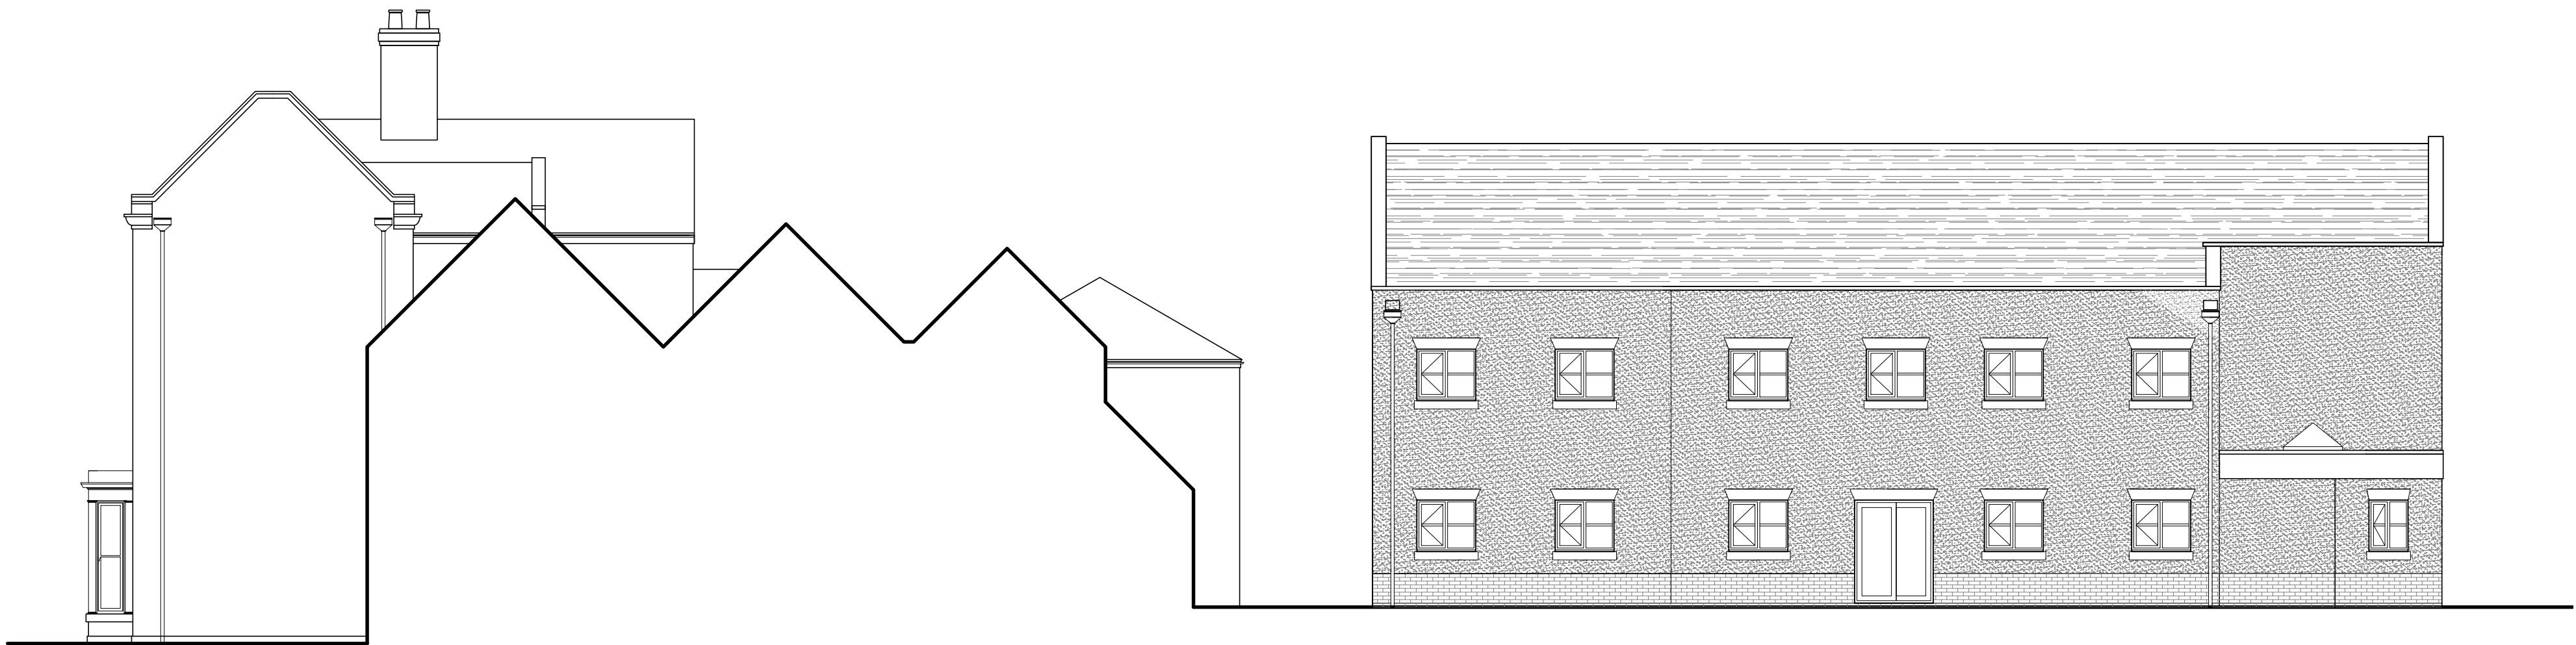

Rear Elevation



Side Elevation




Elevation AA



Elevation BB



Front Elevation

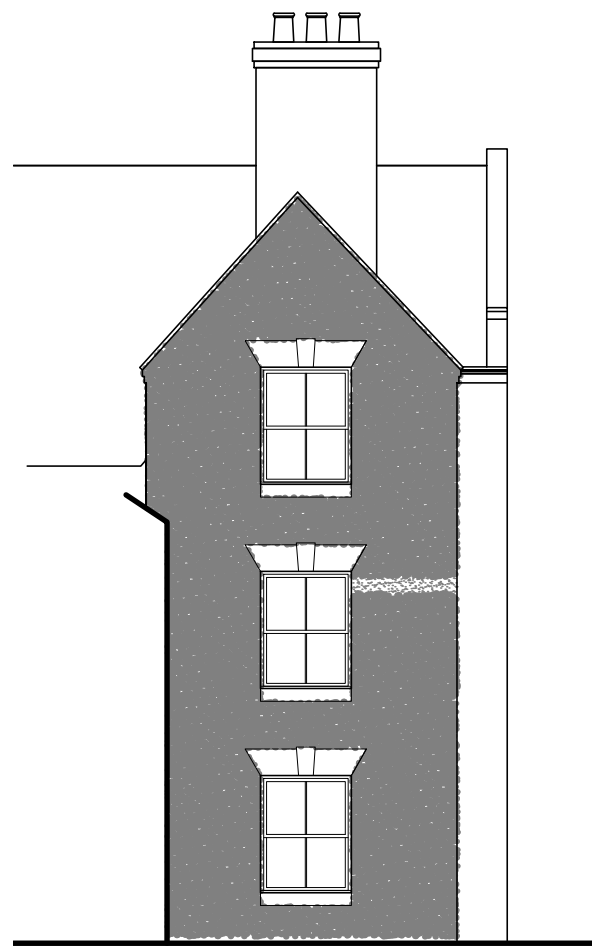

Internal Courtyard Elevation

rev a - updated elevations  
rev b - front elevations of car parking  
rev c - sash window to replace french doors and internal court elevation added  
rev d - plinth brickwork added to Donnington House

Drawing  
**Proposed Elevations**

Title  
Housing Development

Address  
Portico House & Donnington House  
22 Vineyard Road  
Wellington  
Telford  
TF1 1HB

Client  
SRD Property Developments

 **David Humphreys Limited**  
chartered surveyors, planning and architectural consultants

buildingdesigner.co.uk  
01743 232423  
71 The Mount  
Shrewsbury  
SY3 8PL

 **RICS**  
the mark of property professionalism worldwide

scale 1/100 paper size A1 drawing no. 2593/7d date Apr 19