






FRONT ELEVATION

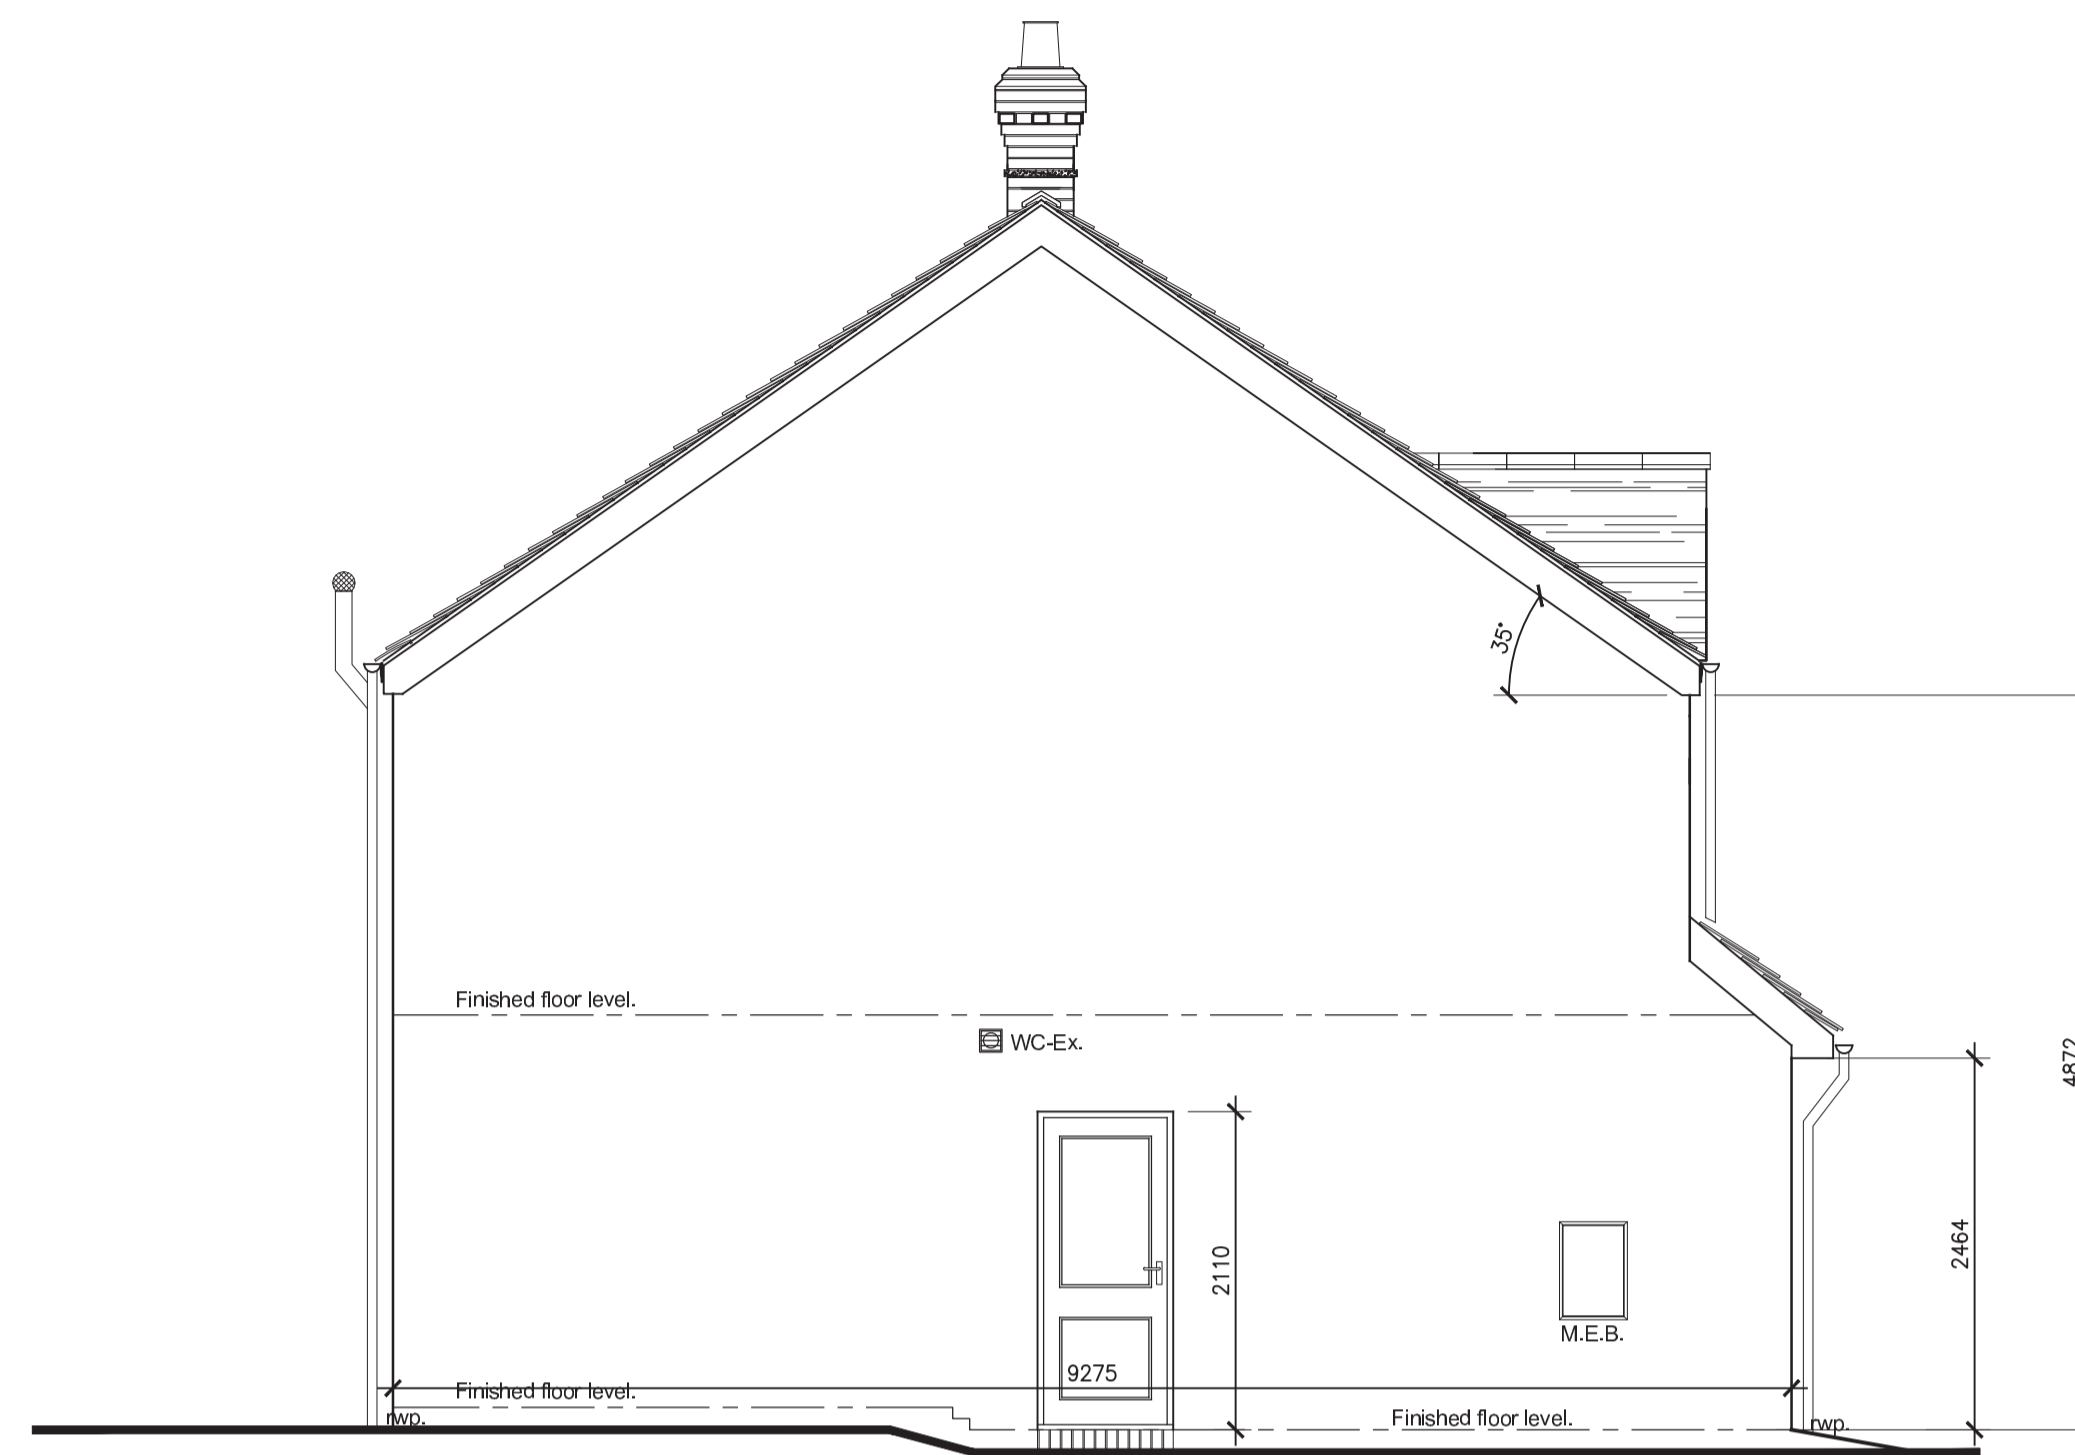

SIDE ELEVATION

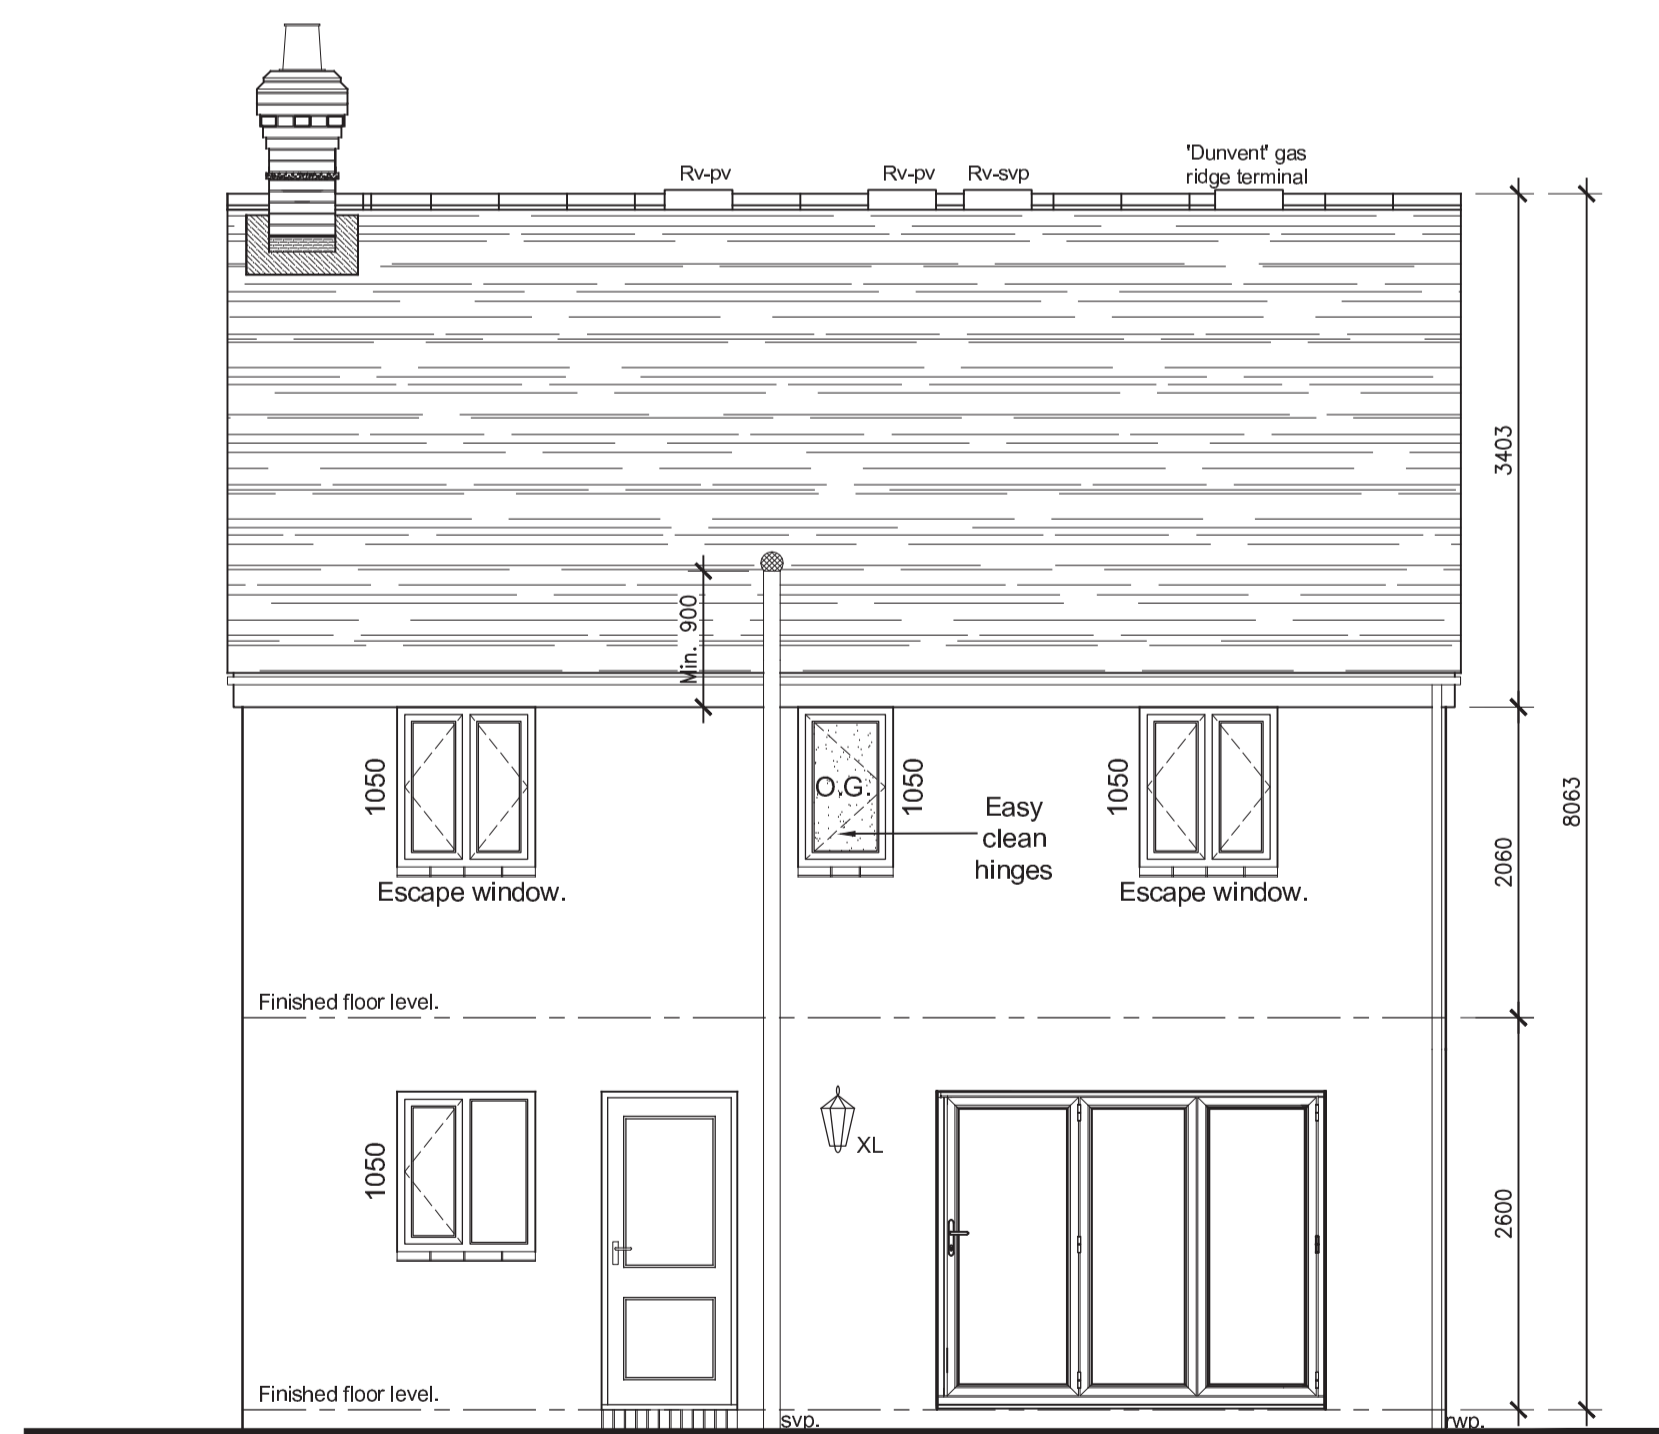

REAR ELEVATION

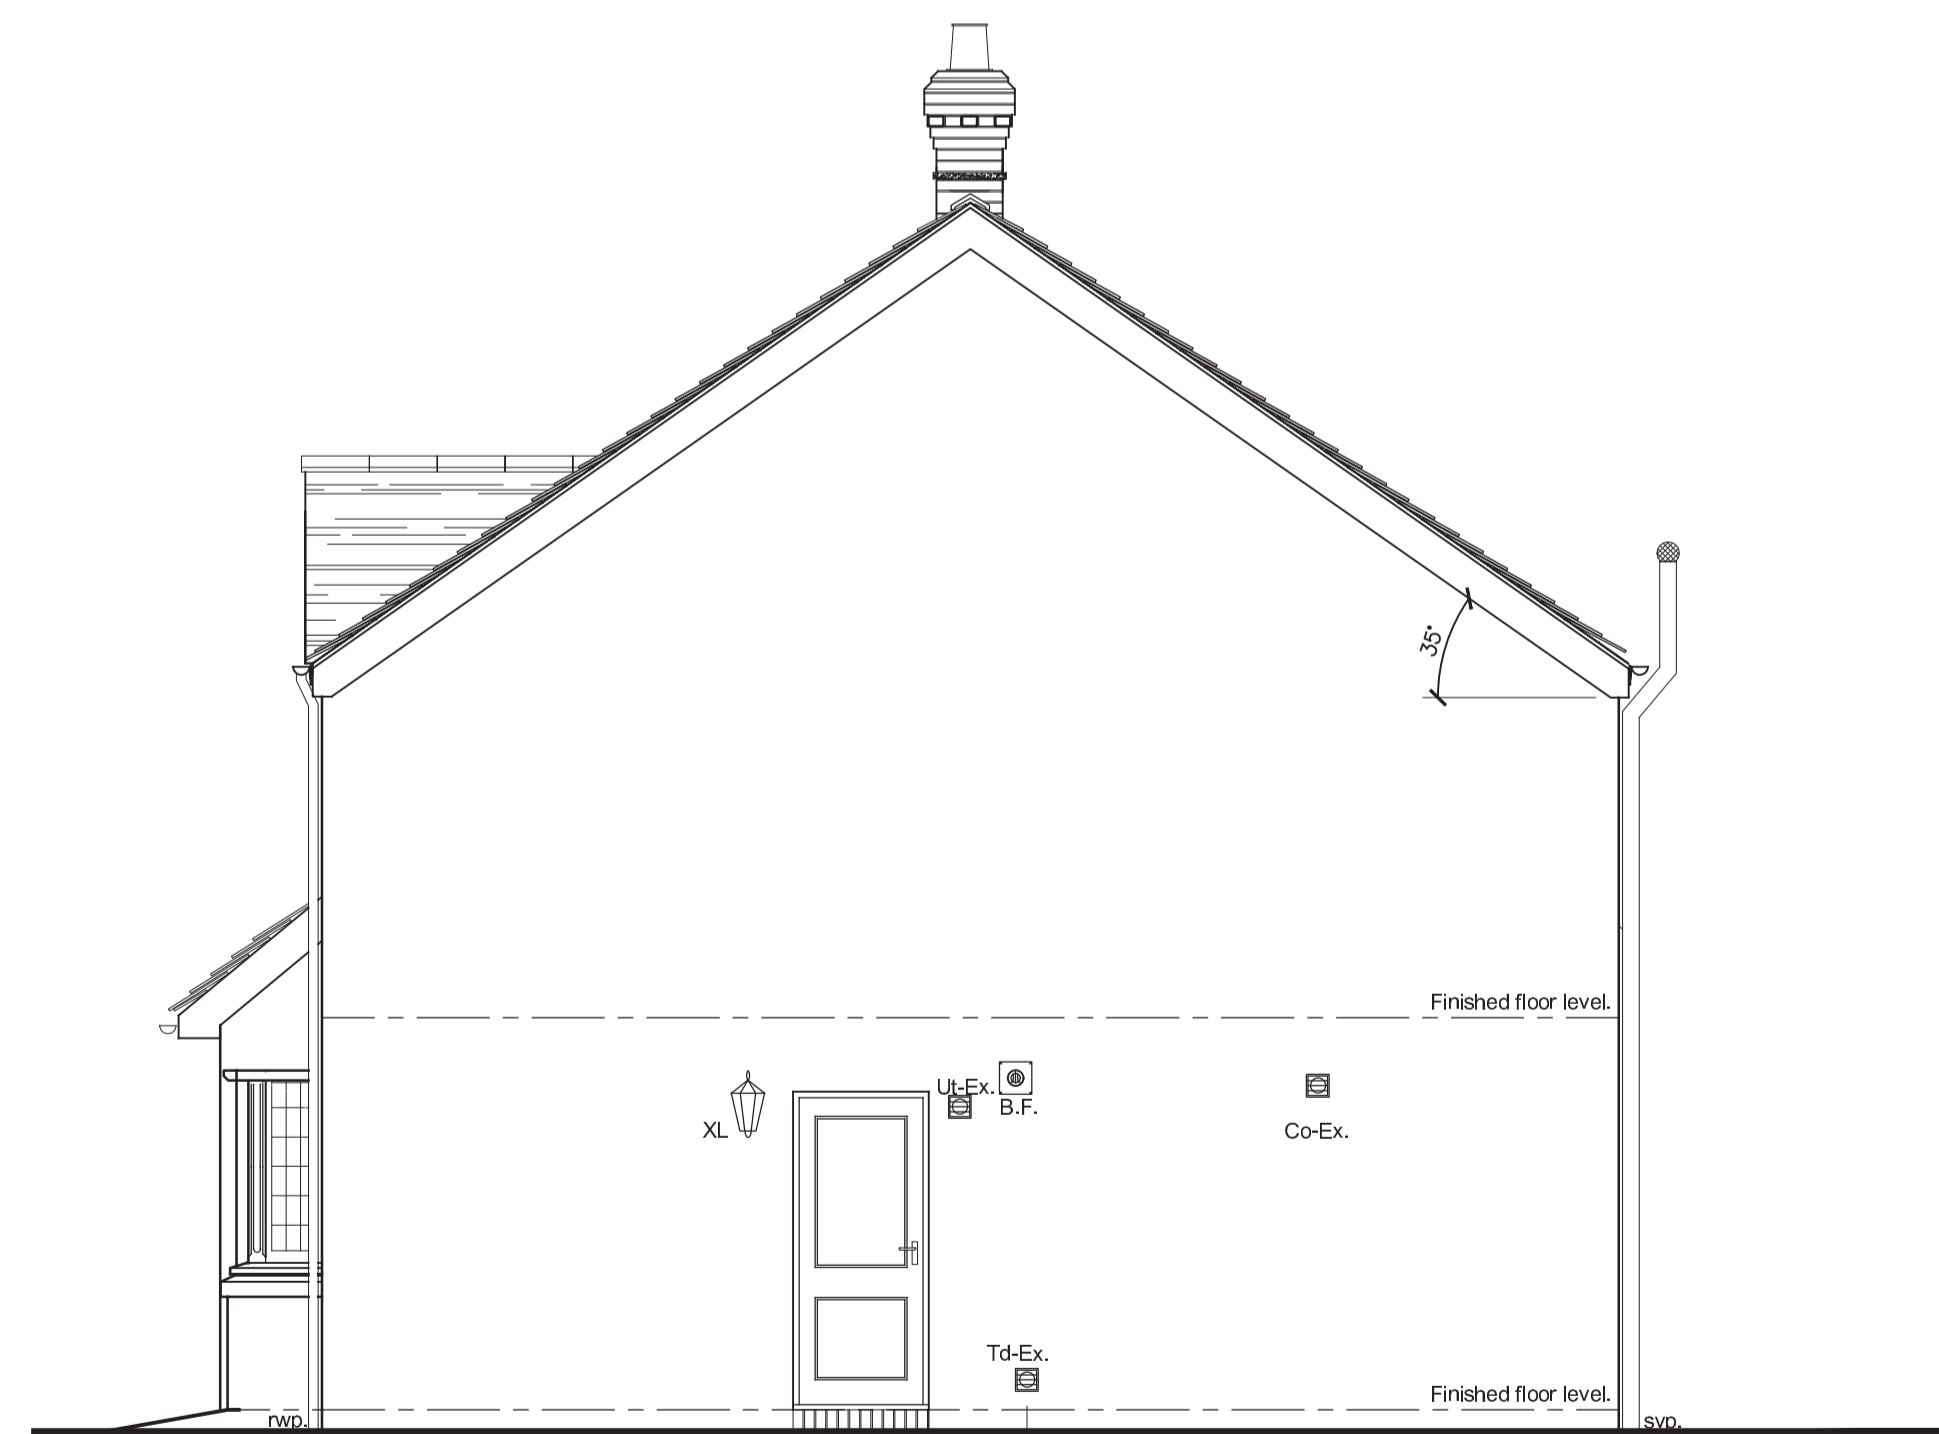

SIDE ELEVATION

REV	DATE	COMMENTS

CONTRACT :
Bluebell Coppice, Cow Wood,
Ketley, Telford.

PENN ARCHITECTURAL

26 Main Road, Ketley Bank,
Telford. TF2 0DH

Tel : 01952 375394
Email : info@pennarchitectural.co.uk
Website : www.pennarchitectural.co.uk



DRAWING TITLE :
Proposed Elevations for Plot 2

SCALE	DRAWING ISSUE STATUS
A1 1:50	Planning

DRAWN	N.P.	DRAWING No.	REV
DATE	30.09.2018	BBC-003	.