





**FRONT ELEVATION**

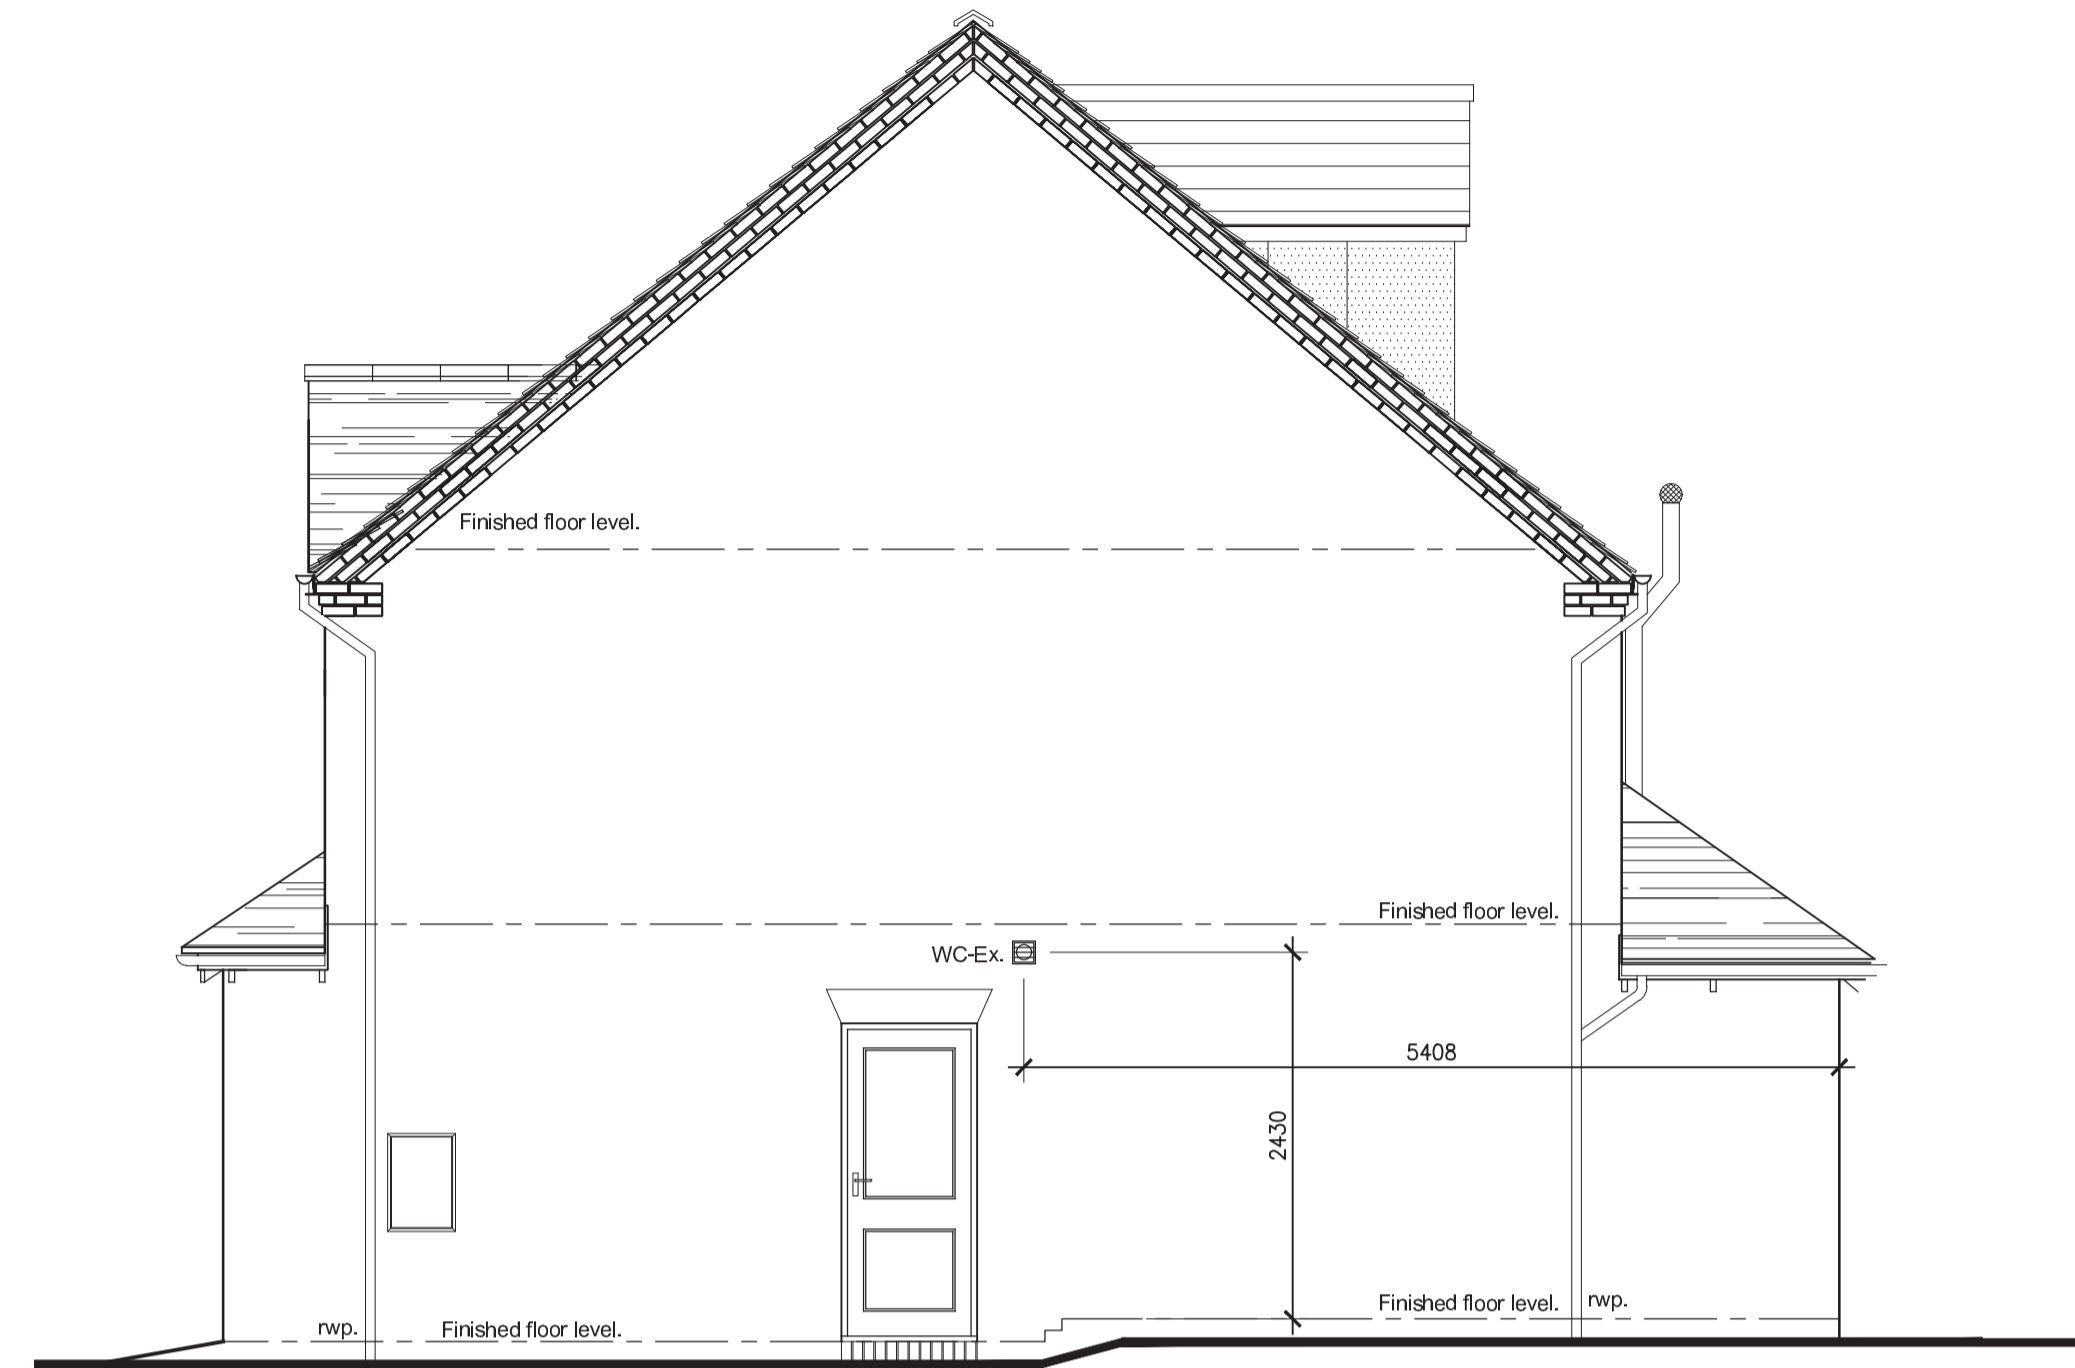

**SIDE ELEVATION**



**REAR ELEVATION**

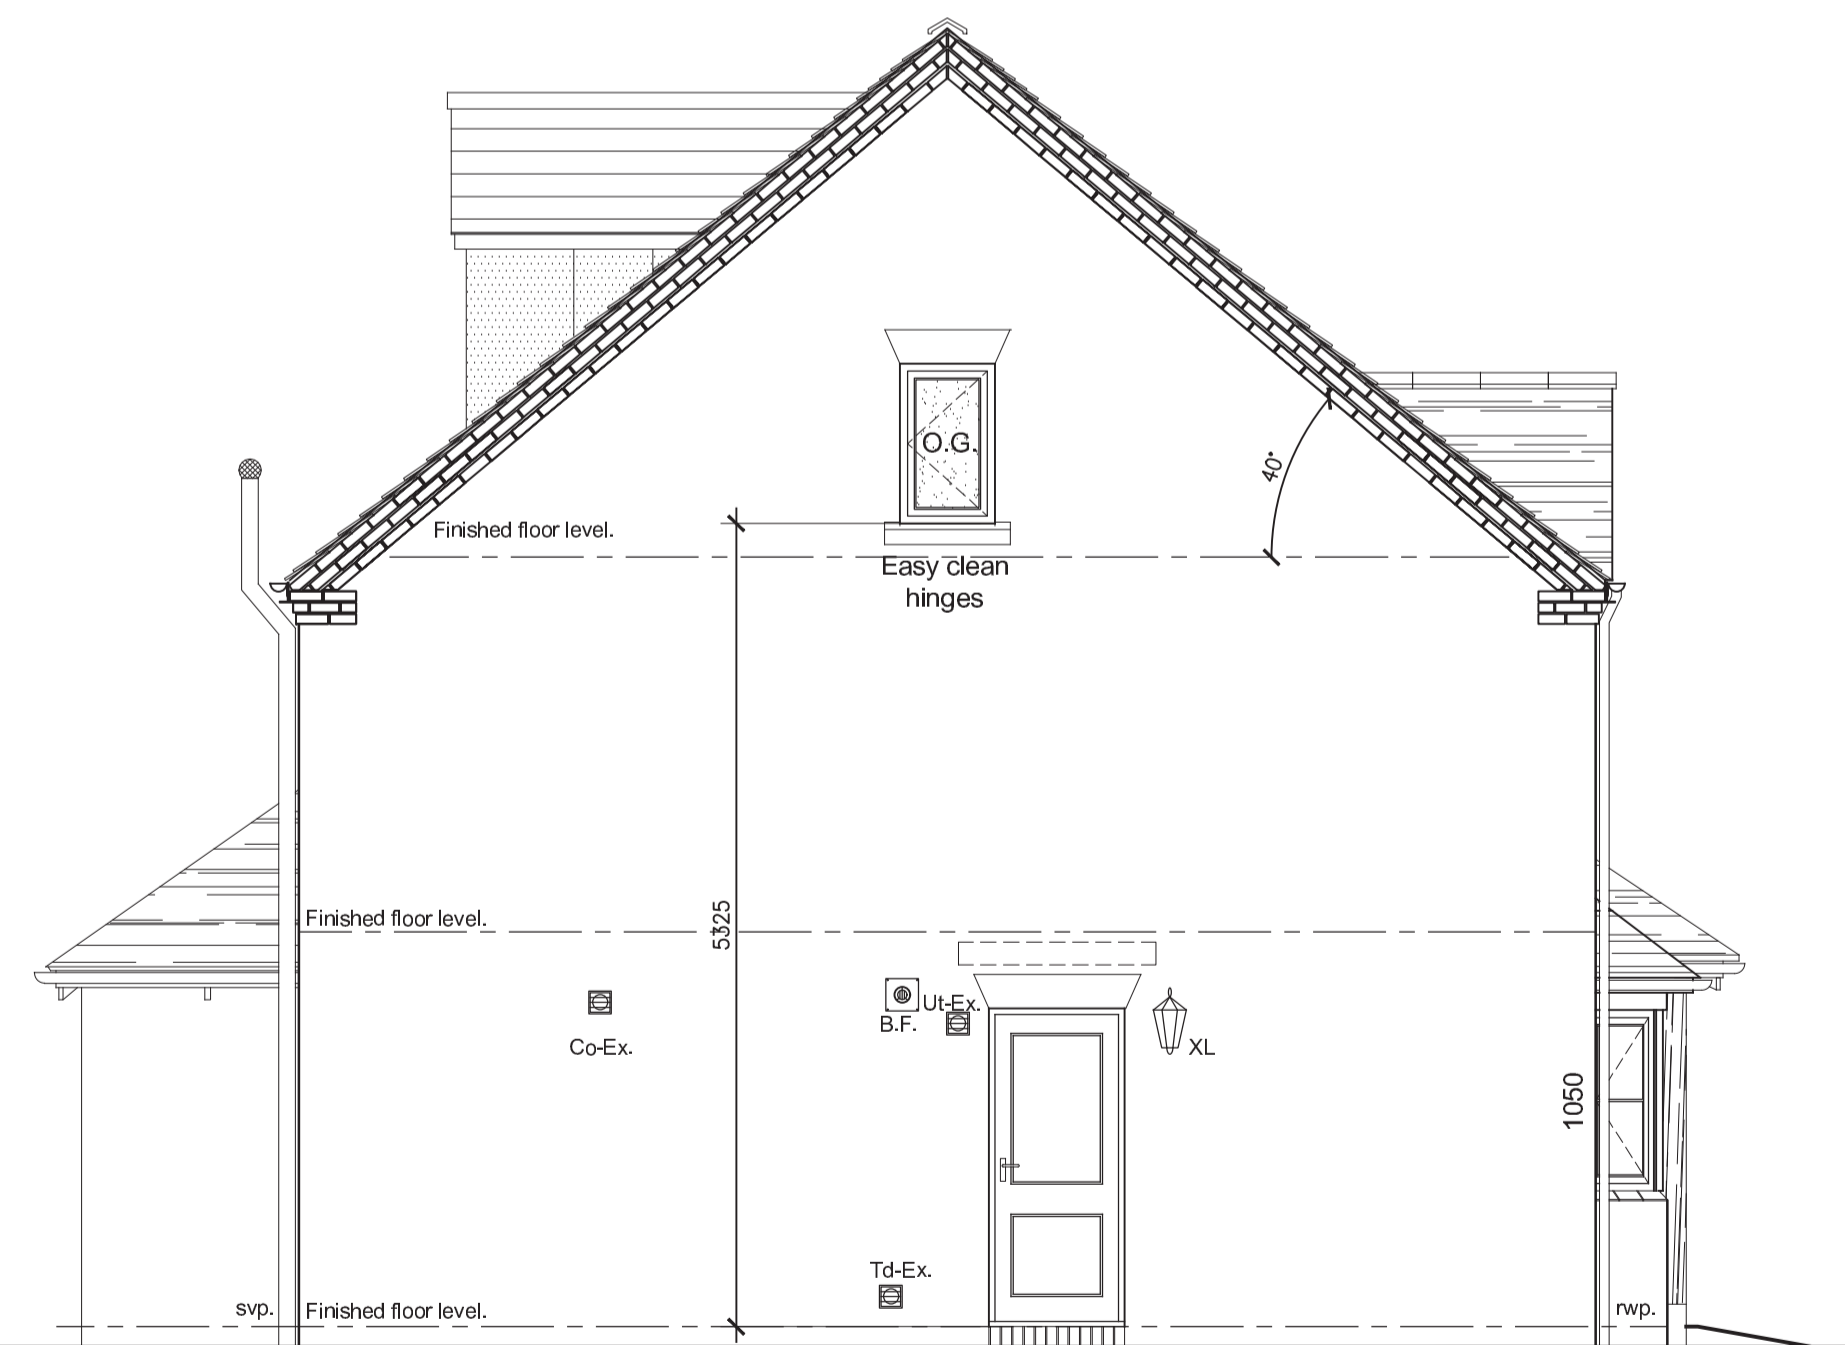

**SIDE ELEVATION**


REV	DATE	COMMENTS

CONTRACT :  
Bluebell Coppice, Cow Wood,  
Ketley, Telford.

**PENN ARCHITECTURAL**

26 Main Road, Ketley Bank,  
Telford, TF2 0DH

Tel : 01952 375394  
Email : info@pennarchitectural.co.uk  
Website : www.pennarchitectural.co.uk

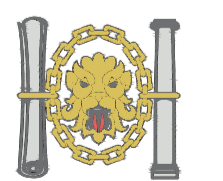

Chartered Institute of  
Architectural Technologists  
Registered Practice

DRAWING TITLE :  
Proposed Elevations for Plot 4

SCALE A1	DRAWING ISSUE STATUS
1:50	Planning

DRAWN N.P.	DRAWING No.	REV
DATE 30.09.2018	BBC-007	.