


South elevation - front

North elevation - rear

East elevation - side

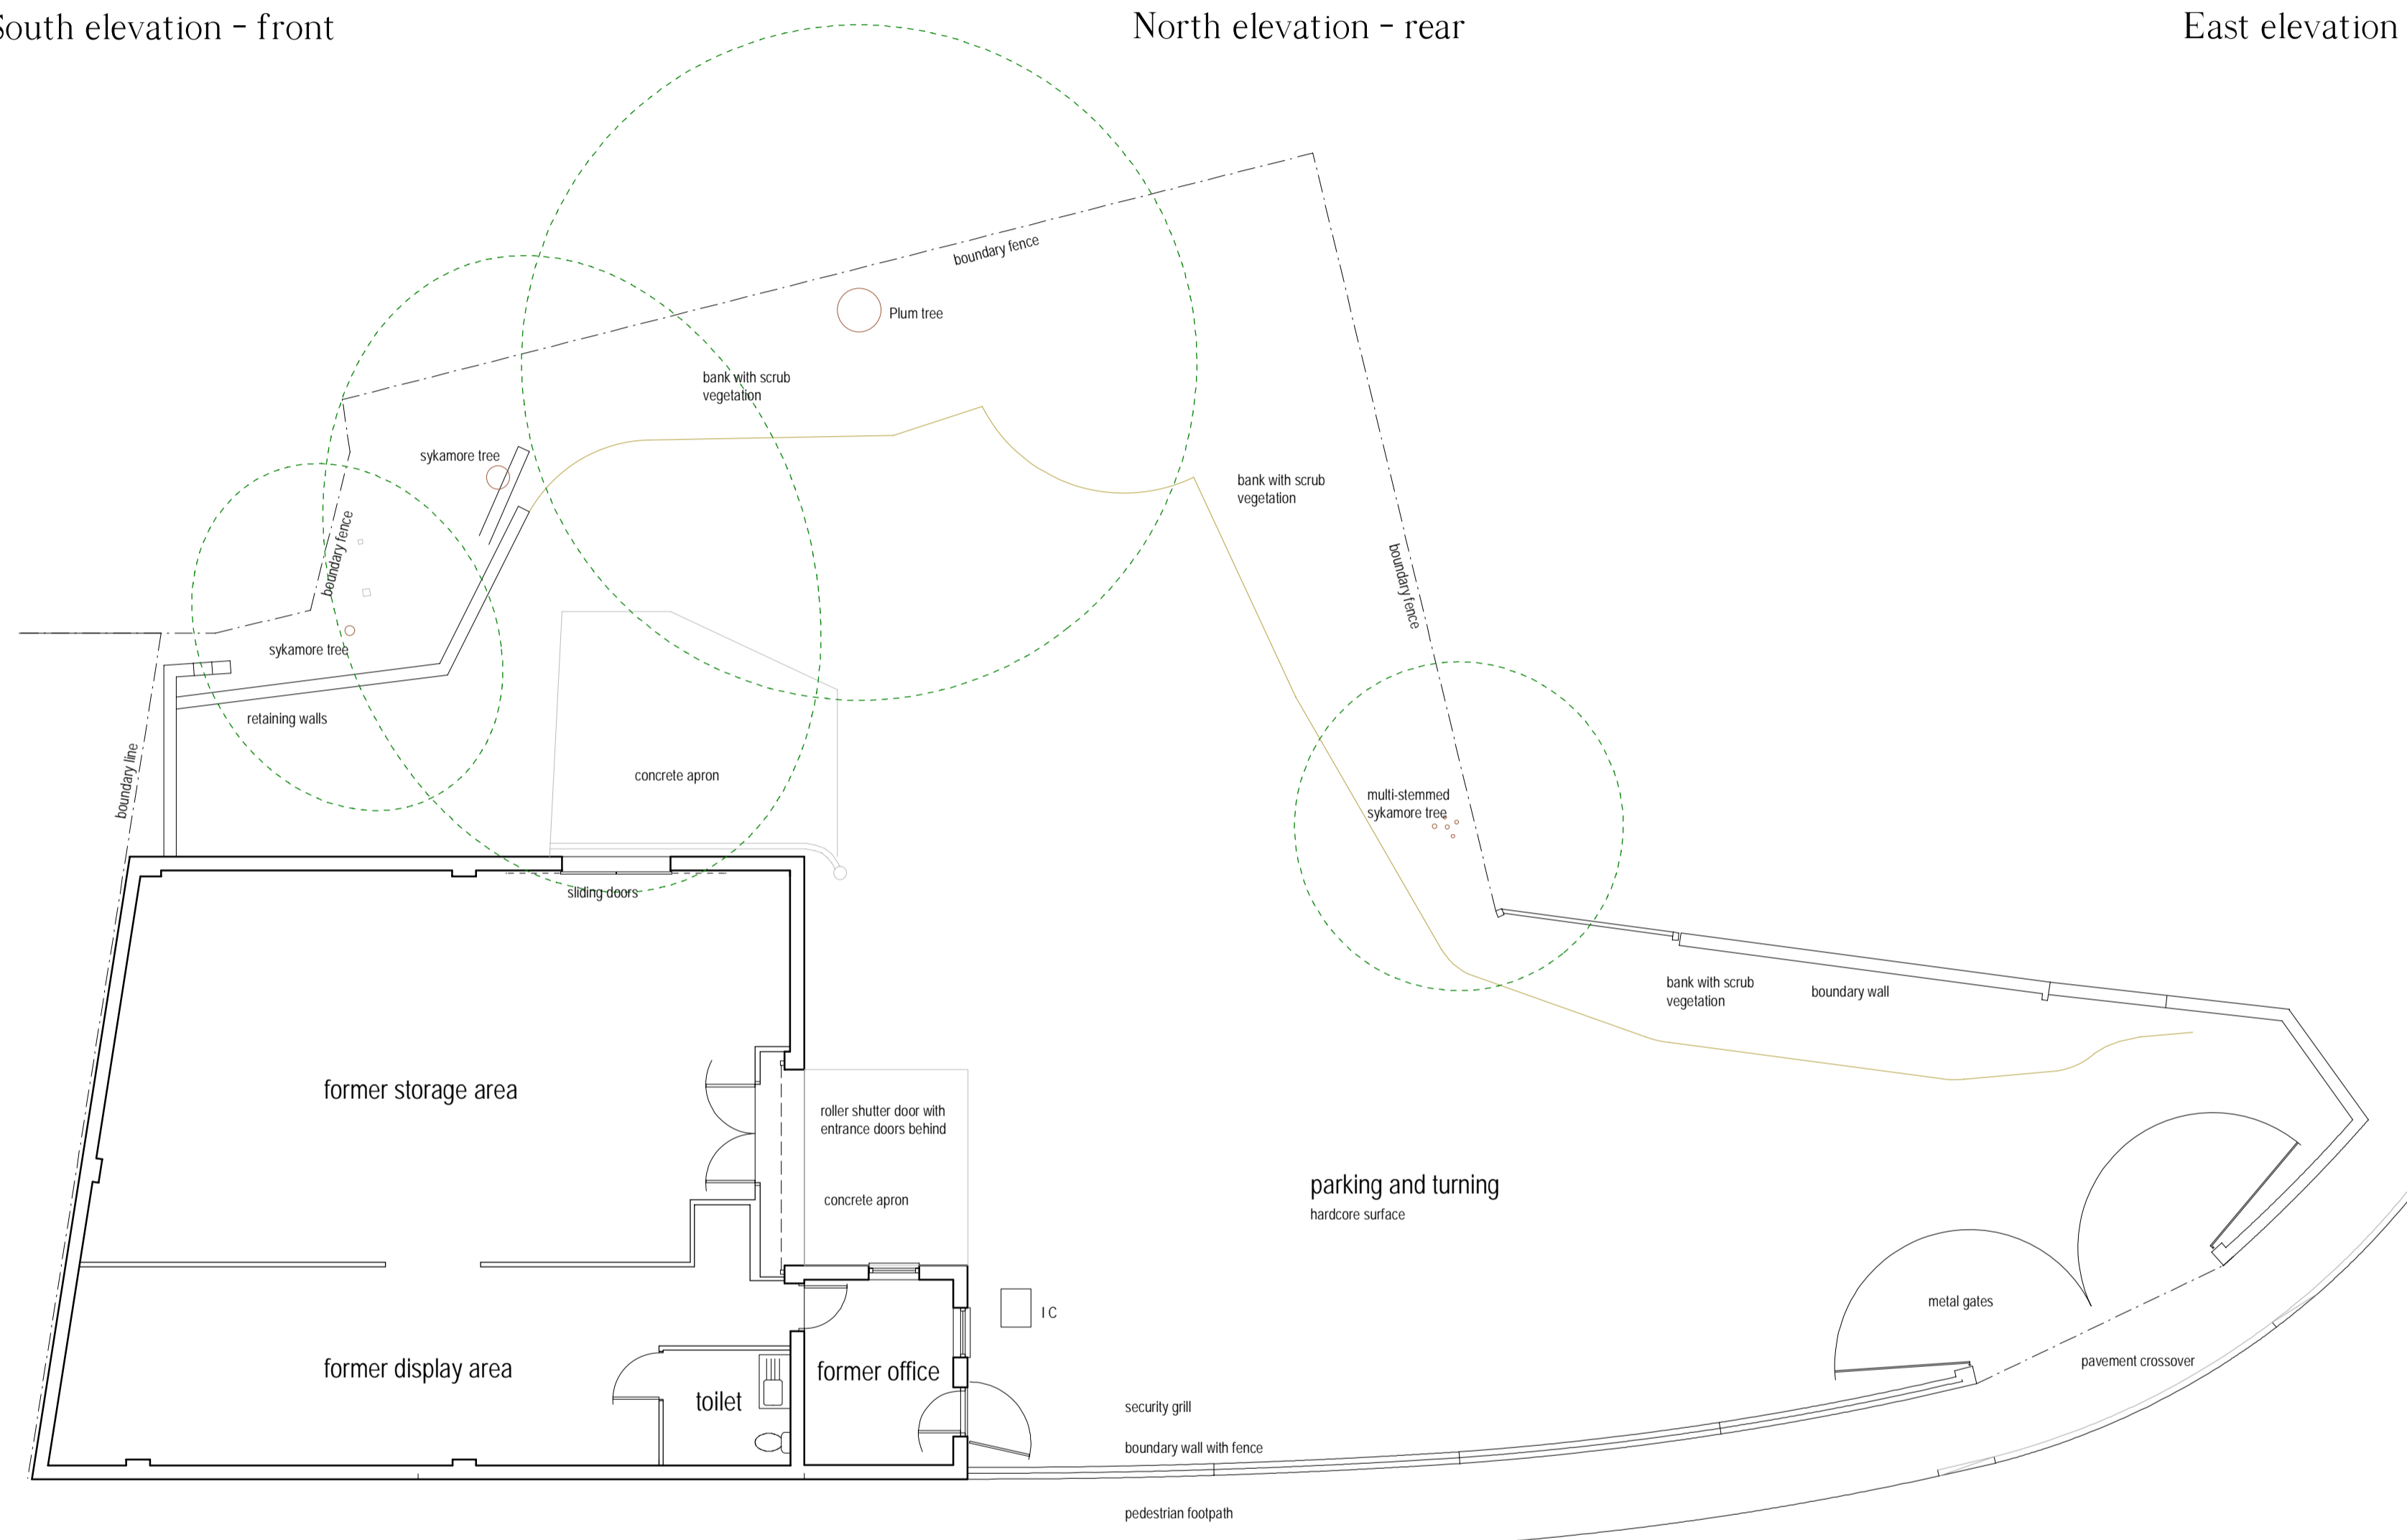

Ground floor plan and site

COCKSHUT ROAD



**FRANCIS TURNER  
ARCHITECT**

Dip Arch (Leics) RIBA Chartered Architect

Client:  
Kaleiderscope Nurseries Ltd

Project:  
**KALEIDERSCOPE NURSERY  
OAKENGATES**


Drawing Title:  
**Survey Drawing**

**22351.S.01**

Scale: 1:100

Date: Aug 2022

Elm Cottage Blymhill  
Shifnal Shropshire  
Telephone / Facsimile  
01952 850411

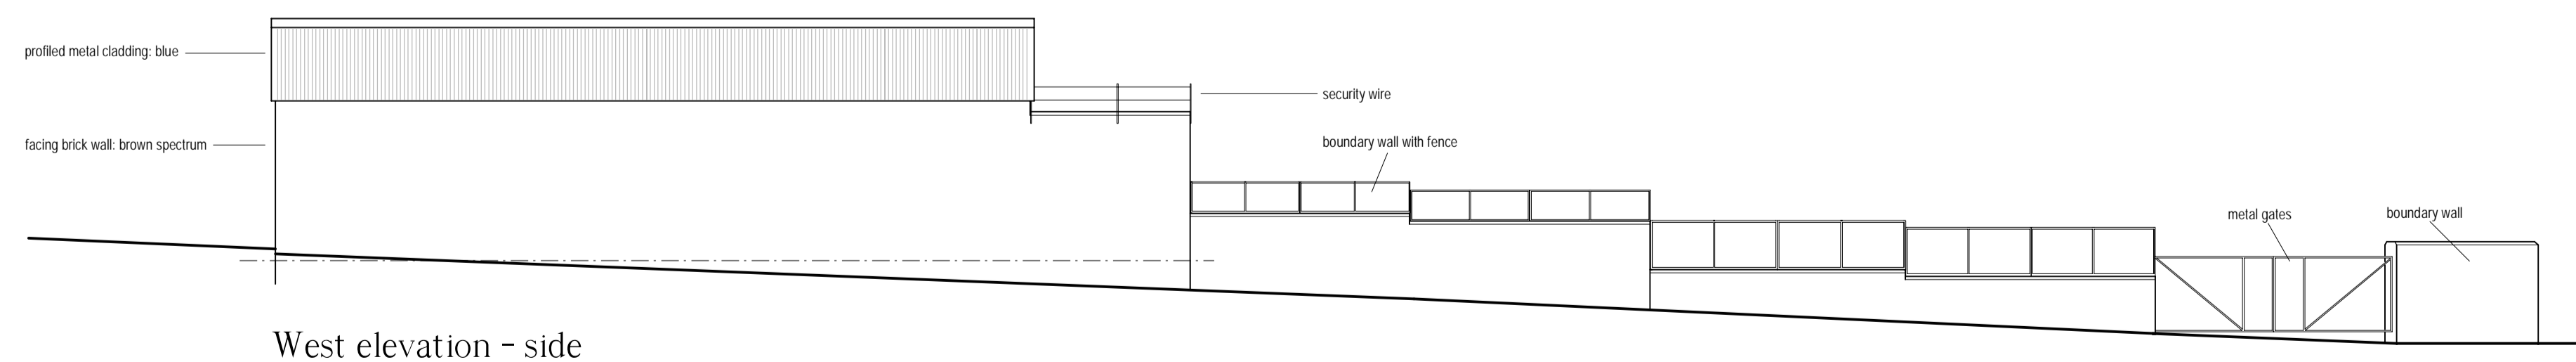

West elevation - side