

Ground floor plan and site

COCKSHUT ROAD



Amendments:
8.2.2023: Parking bays amended to demonstrate 2.4m wide bays at narrowest point. Pedestrian entrance gate and path adjusted; road crossing moved; pedestrian guard rails added.

FRANCIS TURNER
ARCHITECT

Dip Arch (Leics) RIBA Chartered Architect

Client:
Kaleidoscope Childcare Ltd


Project:
KALEIDOSCOPE NURSERY
OAKENGATES

Drawing Title:
Planning Stage Proposals

22351.GA.1a

Scale: 1:100 Date: Sept 2022

Elm Cottage Blymhill
Shifnal Shropshire
Telephone / Facsimile
01952 850411

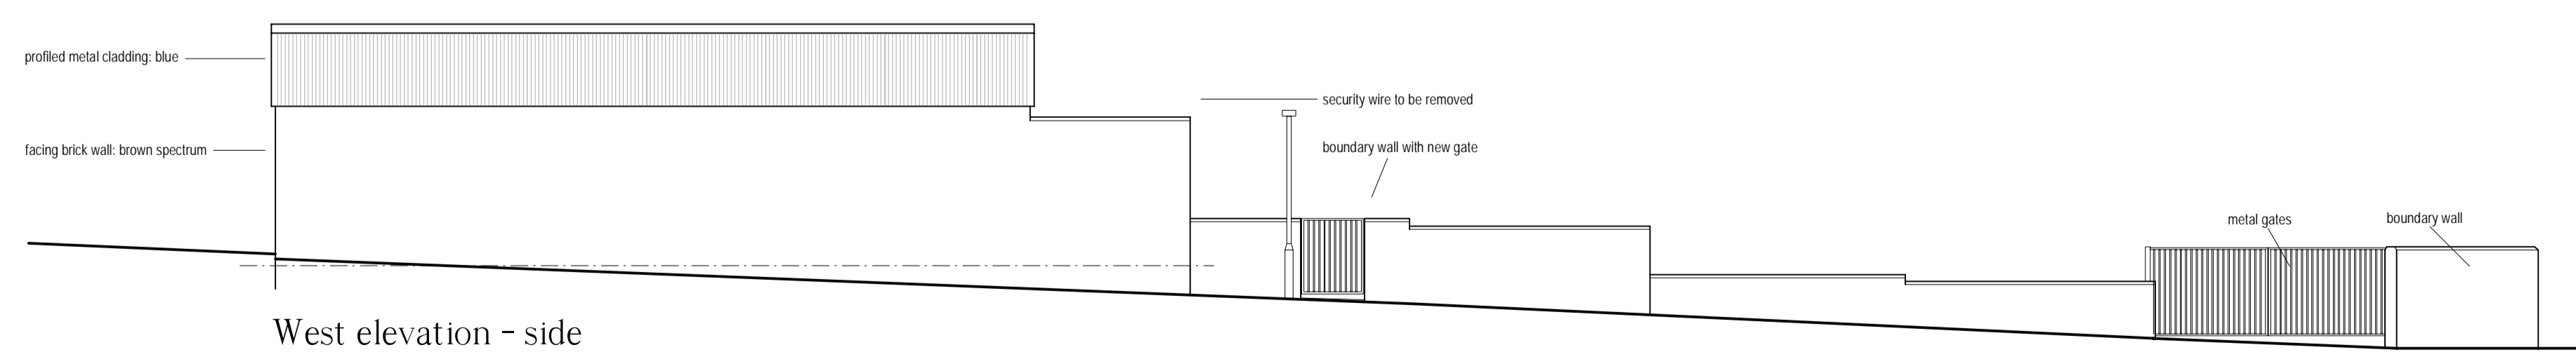

West elevation - side