



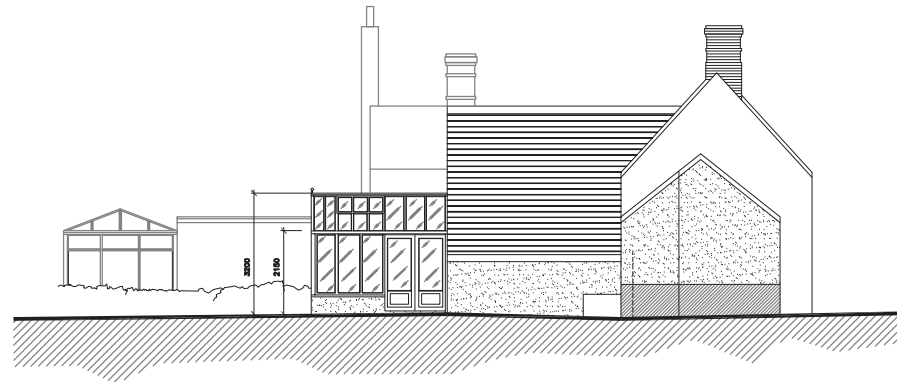

REAR ELEVATION

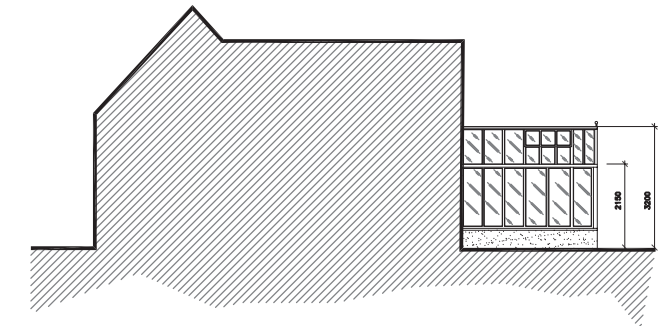


SIDE ELEVATION




SIDE ELEVATION


PROPOSED ELEVATIONS 1:100 Scale

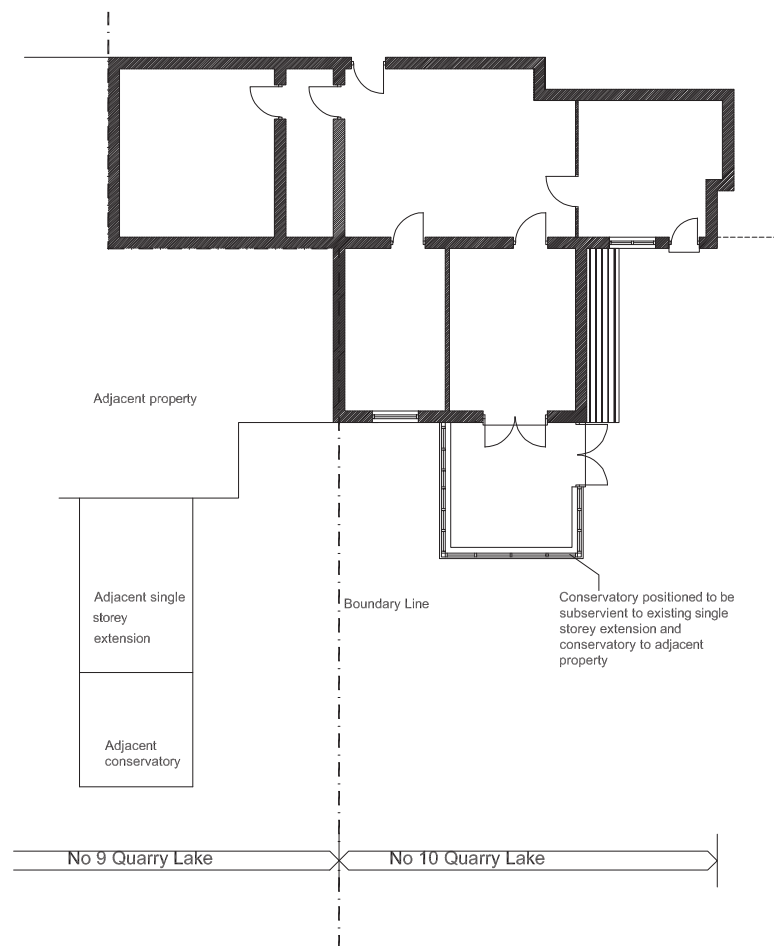

PROPOSED GENERAL ARRANGEMENT INDICATING ADJACENT PROPERTY 1:100 Scale

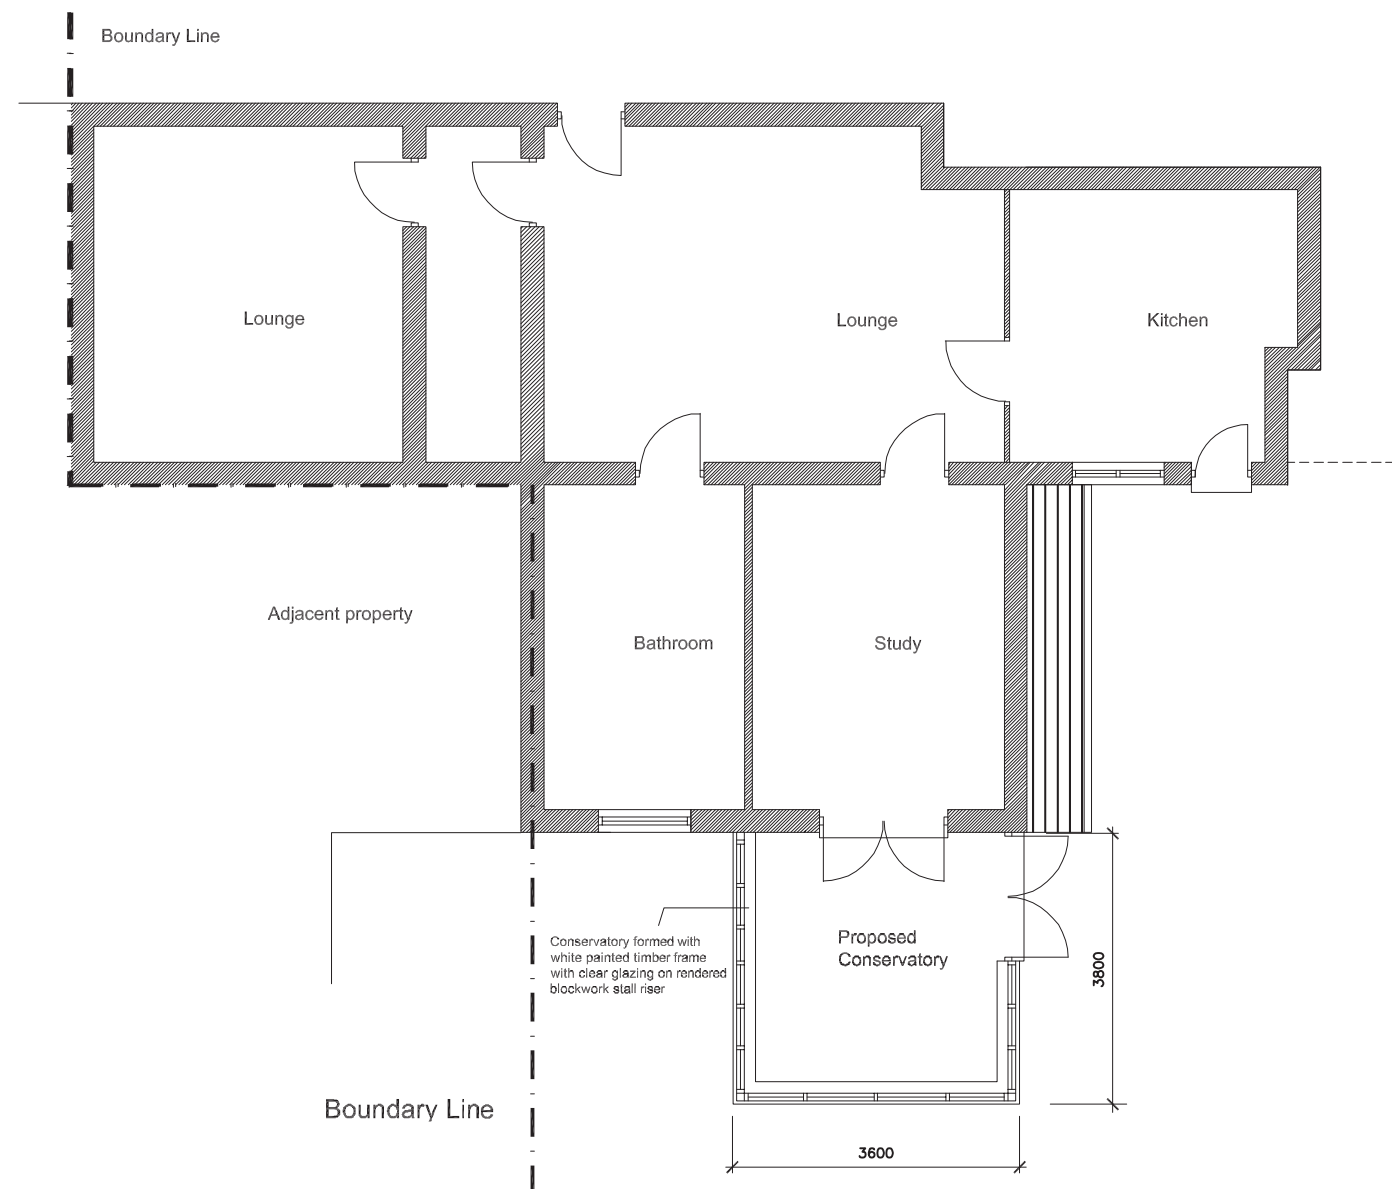

PROPOSED GENERAL ARRANGEMENT 1:50 Scale

 

REV C ELEVATIONS AMENDED
 REV B ELEVATIONS AMENDED
 REV A: ELEVATIONS AMENDED

CLIENT:

C BENN

PROJECT:

PROPOSED CONSERVATORY EXTENSION
 10 QUARRY LAKE
 RED LANE

TITLE:

PROPOSED PLANS AND ELEVATIONS

DRAWN BY:	APPROVED BY:
DATE:	DATE:
SCALE: 1:50	ORIGINAL DRAWING SIZE 841 x 594 - A1
DRAWING No: 003	REV. C