



NORTHWEST ELEVATION BW

 \bigcirc (H)LEVEL 6 - Roof Plan LEVEL 5 15.525 m LEVEL 4 12.525 m LEVEL 3 9.525 m LEVEL 2 6.525 m LEVEL 1 3.525 <u>m</u> GROUND LEVEL
0.000 m COMMERCIAL -2.250 m

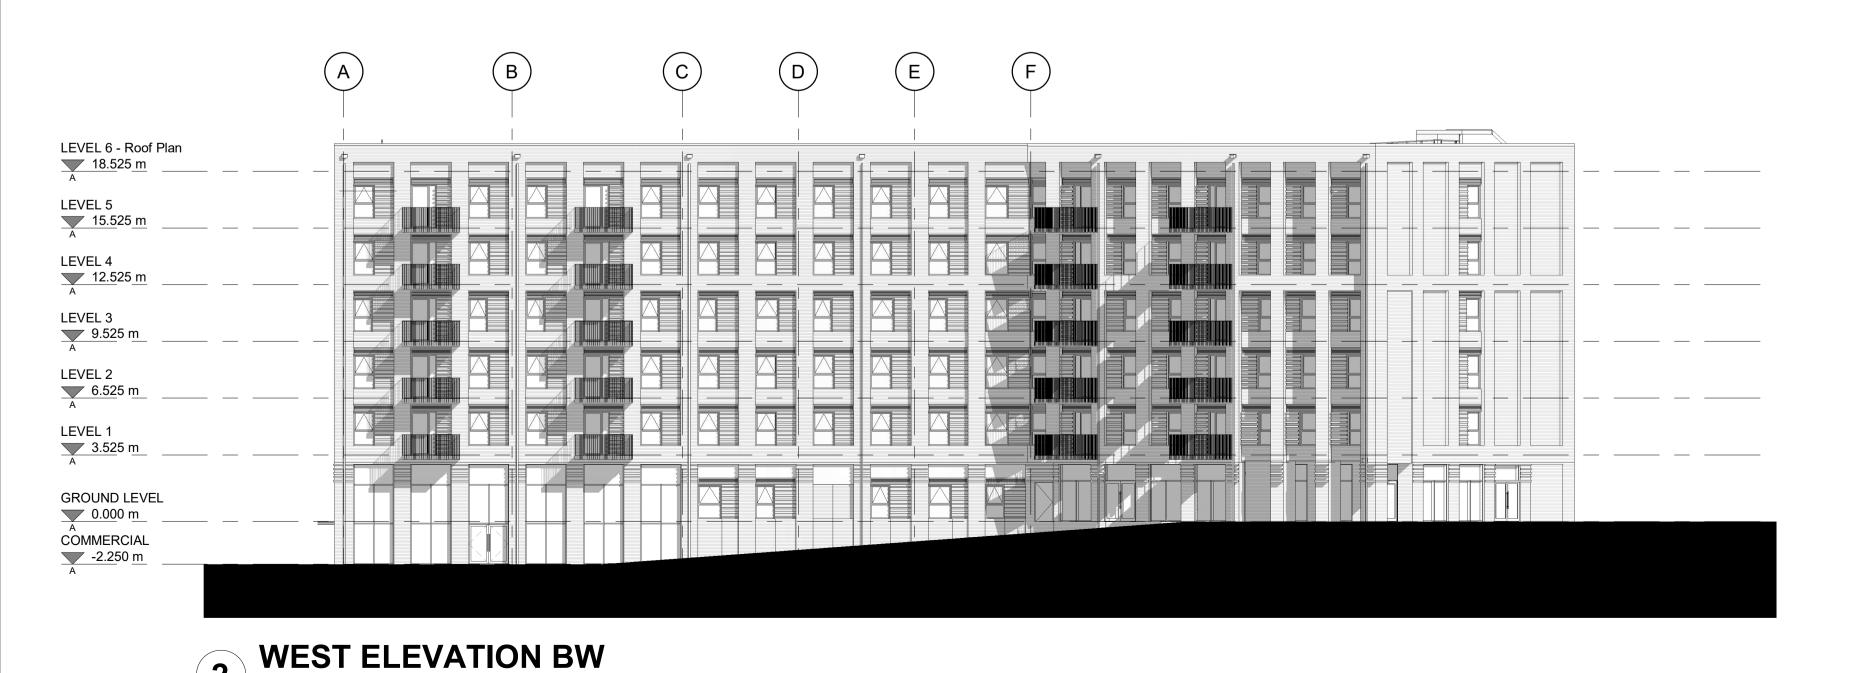

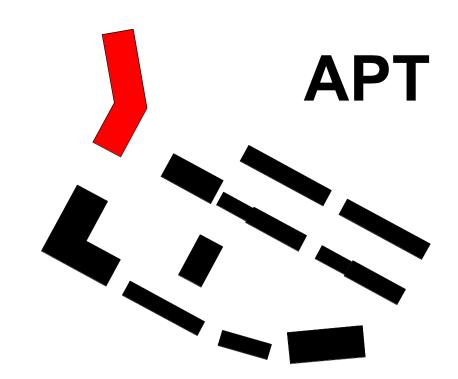

- 1. Primary brick, piers/grid textured
- 2. Secondary brick, bond 90 degrees rotated textured red
- 3. Protruding brick bond textured
- Double glazed window dark grey
- Flashing/surround dark grey
- 6. Dummy window to match primary brick colour
- Curtain walling dark grey Blue brick for ground level
- 9. Glazed double entrance doors -
- frame dark grey 10. Rainwater goods - dark grey
- 11. Flat roof + parapet with crisp edge flashing - dark grey
- 12. Balcony
- 13. Aluminium vertical infill balcony balustrade



SCALE 1:200

13.04.23 OD CB