

**General Notes**  
 1. Contractor to verify all dimensions and check level datums on site  
 2. All of the designs are the sole property of TACP Architects Ltd and may not be used without their written agreement  
 3. All prints, specifications and their copyright are the property of TACP Architects Ltd  
 4. Do not scale off drawings  
 5. All dimensions shall be checked on site before commencement of shop drawings, manufacture and all discrepancies must be reported to TACP Architects Ltd




**1 Nursery Extension - East Elevation**  
 1 : 100




**2 Nursery Extension - South Elevation**  
 1 : 100

- MATERIAL KEY**
- ① Charcoal Smooth brick in stretcher bond with dark grey mortar to match existing
  - ② Buff (municipal grey) Smooth brick in stretcher bond with colour mortar to match existing
  - ③ Render facade - cream to match existing
  - ④ PPC aluminium clad timber doors and windows to match existing - RAL 7016
  - ⑤ Ceramic glazing feature panels - enamel backed glazing in double glazed units - colours TBC
  - ⑥ Roofing membrane - Light Grey to match existing
  - ⑦ Rooflight to match existing - RAL 7037 metal upstands
  - ⑧ PV Array - size tbc by M&E Engineer
  - ⑨ Metal flashings, window cills and aluminium coping PPC - RAL 7016
  - ⑩ External canopy - mild steel frame galvanised and PPC RAL 9006 White. Roof clad in UV stable PET sheeting to match existing
  - ⑪ Galvanised steel bike shelter PPC with clear UV rated PET-G roof to include scooter rack - colour RAL black 9005 TBC

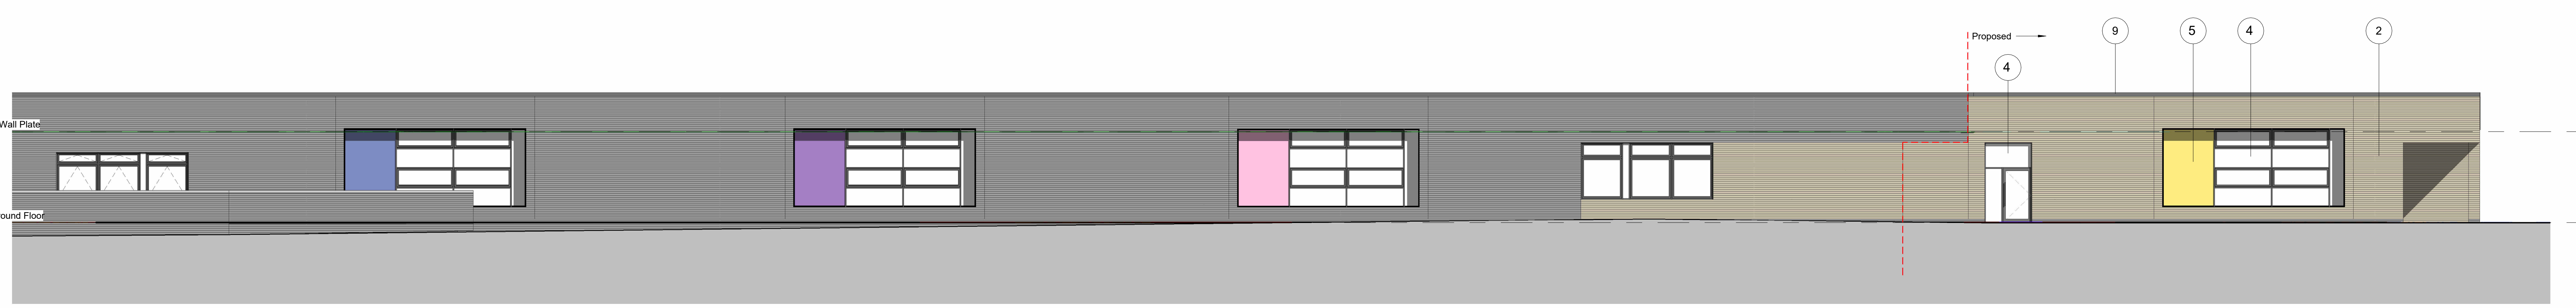

**3 Nursery Extension - West Elevation**  
 1 : 100

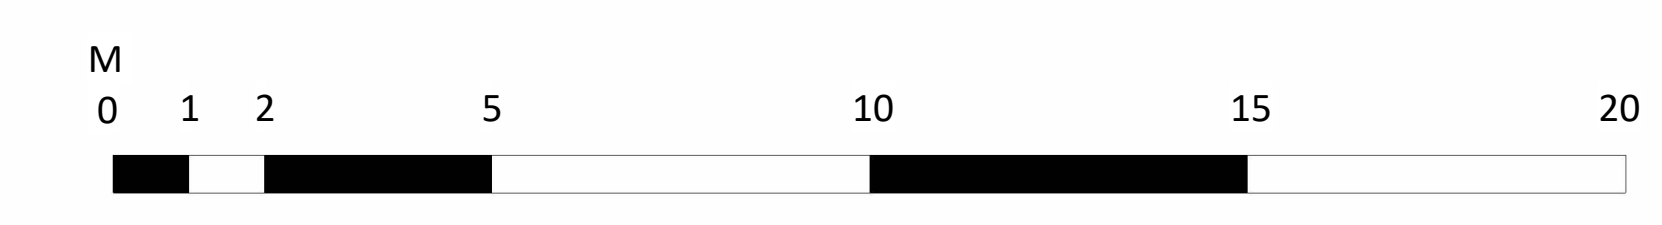

External levels are shown indicatively only and are to be modelled in line with existing / proposed site levels.  
 Information based on drawings supplied by the client and on information discussed at initial client meeting.

**DRAFT ISSUE FOR INFORMATION ONLY**

Revisions	Rev	Date	Description	By	Check
PO1	14/04/23	Issued for Planning		MR	AJ

Client  
**PAYEAWAYS**  
 Building Contractors

Project Title  
**Lawley Village Academy**

Sheet Name  
**Proposed Nursery Extension Elevation**

Purpose of Issue  
 Planning

Scale  
 1 : 100@A0

Date  
 29/03/23

Drawn By  
 KM

Checked By  
 AJ

Office  
 Wrexham

Job Number  
 22072

Project\*Originator\*Zone\*Level\*Type\*Role\*Number  
 LVA- TACP- PB- ZZ- DR- A- 2001

Revision  
 PO1

TACP Architects Ltd  
 Pembroke House  
 Elice Way, Wrexham Technology Park,  
 Wrexham, LL13 7YT  
 01278 291151

admin@tacparchitects.co.uk  
 www.tacparchitects.co.uk  
 Architecture • Interior Design • HealthCare Planning • Conservation • Masterplanning • Landscape Design