

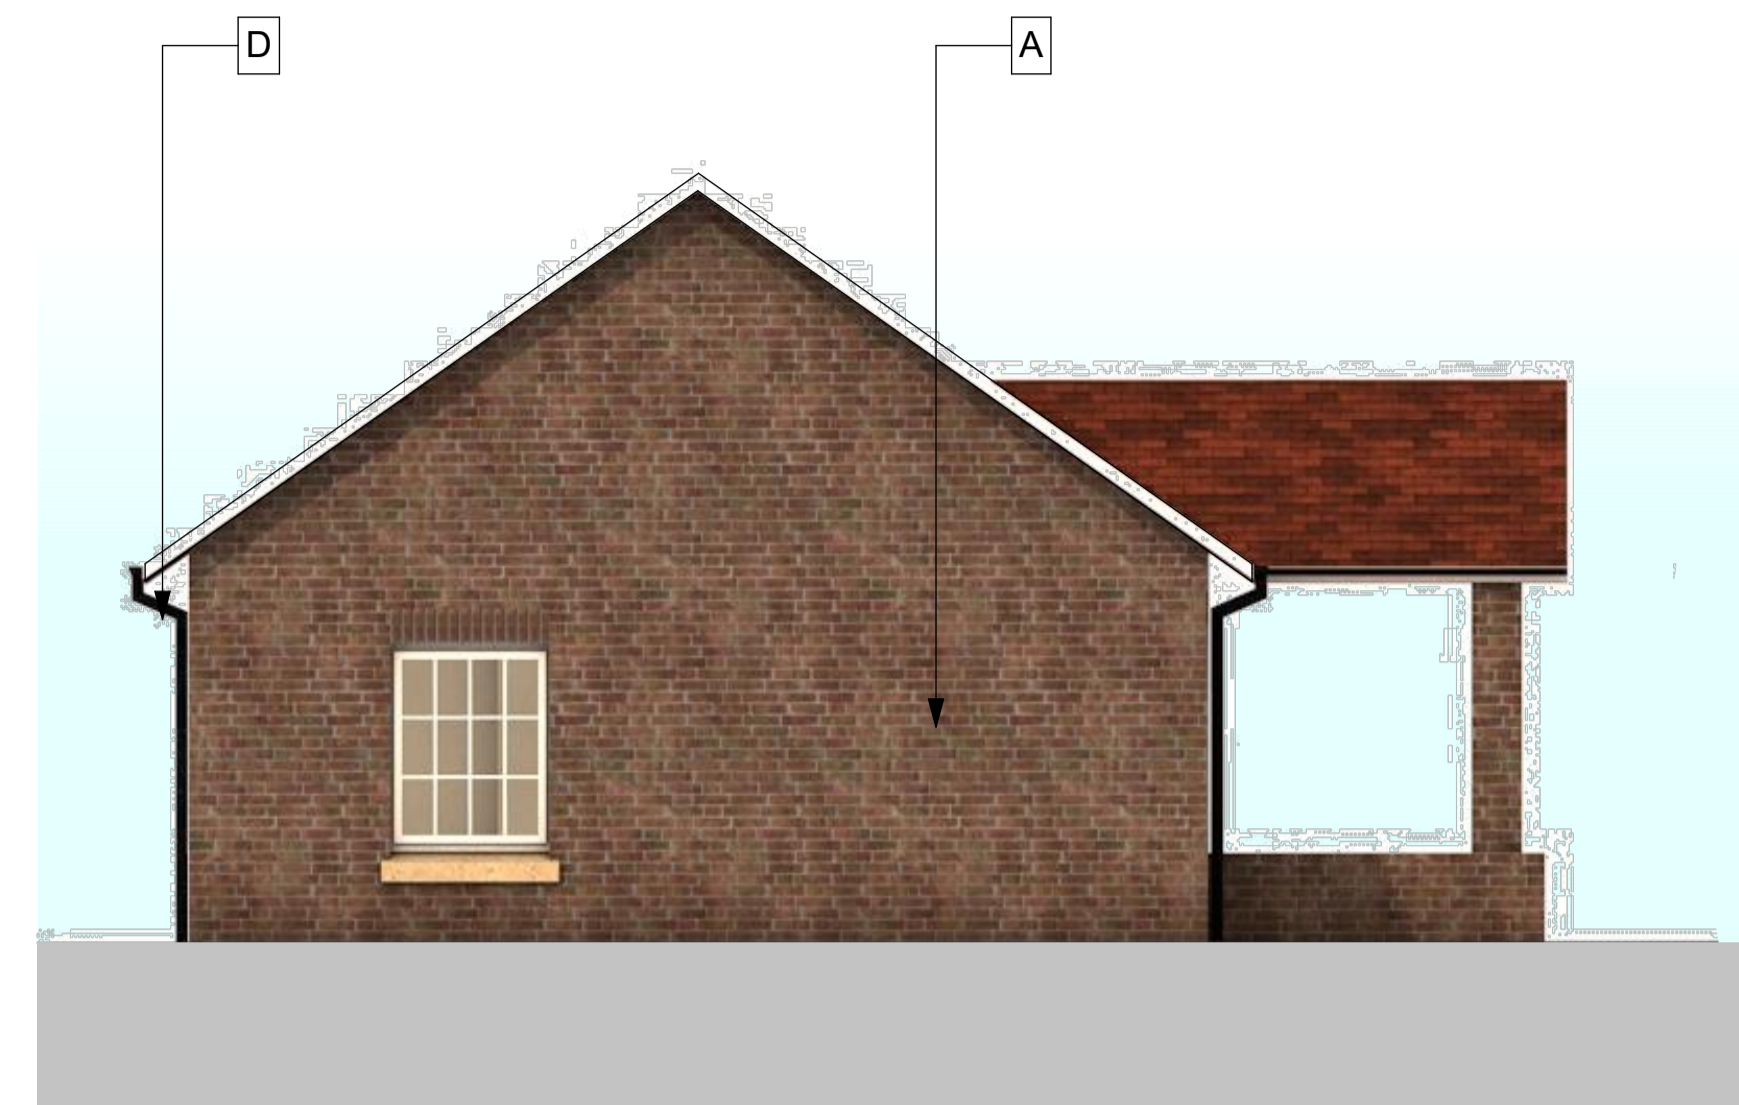


North Elevation

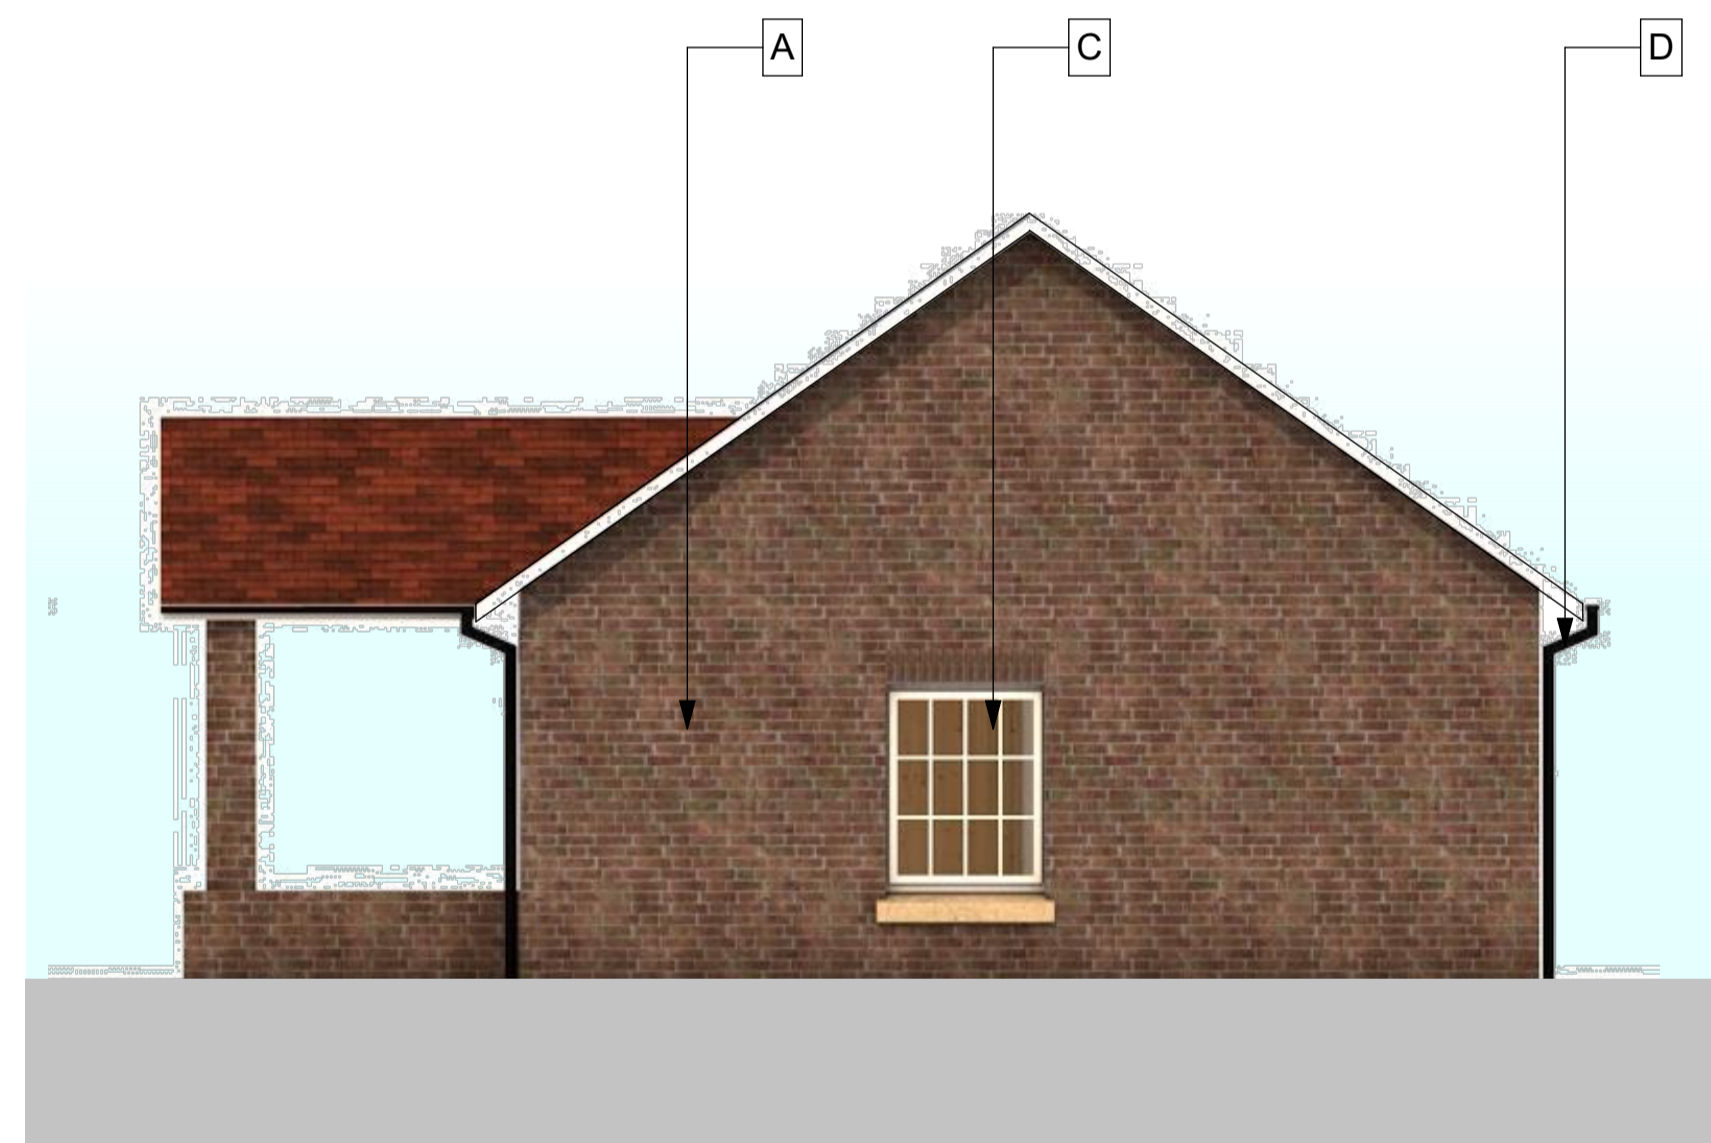

West Elevation

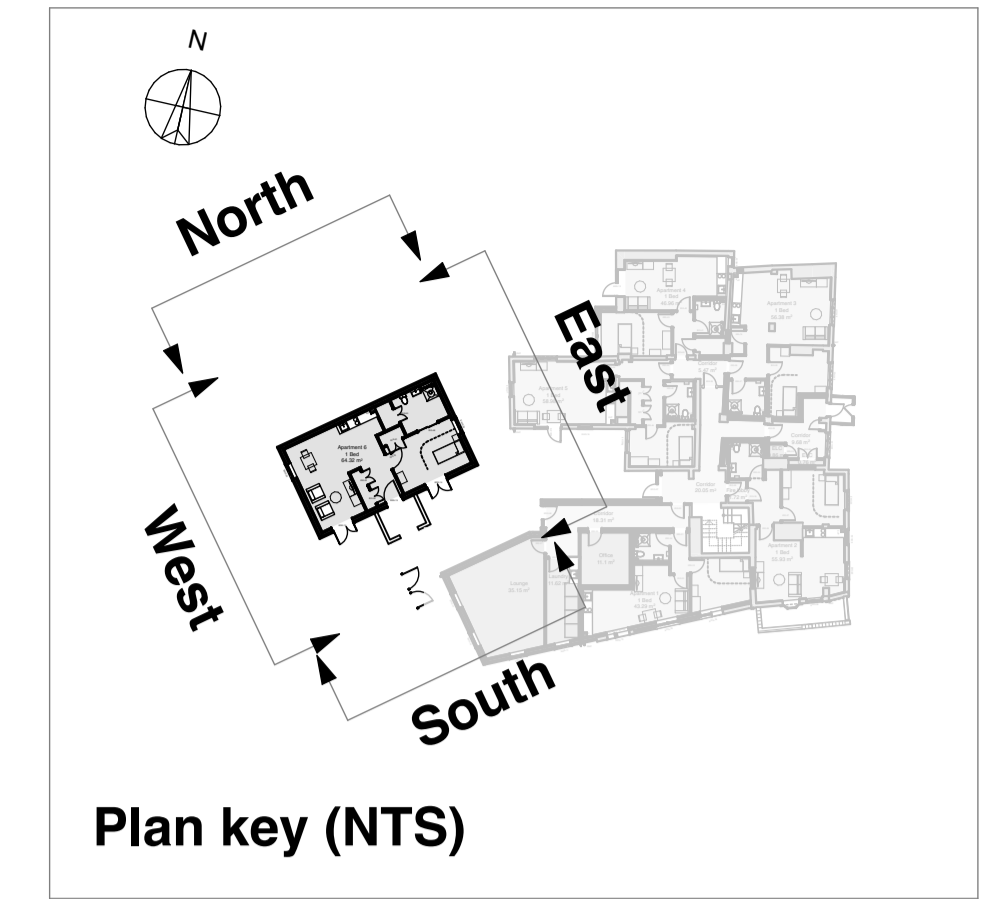

East Elevation



South Elevation

MATERIALS KEY:

- A** New brickwork - colour to match existing. Type/colour to be agreed.
- B** Roof tiles - type and colour to be agreed.
- C** New windows/doors to be UPVC white.
- D** All new rainwater goods to be UPVC, colour black.

Scale 1:50 0 1 2m



NOTES

This drawing is the copyright of Quattro Design Architects Ltd and should not be reproduced in whole or in part without written permission. Only figured dimensions to be used for construction. Check all dimensions on site. Any discrepancies are to be reported to the Architect as soon as possible.

REVISIONS

REV: DATE - DRAWN - CHECKED: NOTES
 P1: 21.07.2022 - CN - MM : Drawing created.
 P2: 22.08.2022 - CS: Pitched roof over the porch shown in lieu of flat roof, following comments from contractor on 22.08.2023.

www.quattrodesign.co.uk

PROJECTS

Whitchurch Road Transitional, Telford

SCALE 1:50@A1

CLIENT



DATE July 2022

DRAWING TITLE

Bariatric Unit Elevations

DRAWING NO.

6736-F-0702

REV

P2

Matthews Warehouse, High Orchard Street
 Gloucester Quays, GL2 5QY T: (01452) 424234