



Front Elevation




Side Elevation




Rear Elevation



Side Elevation

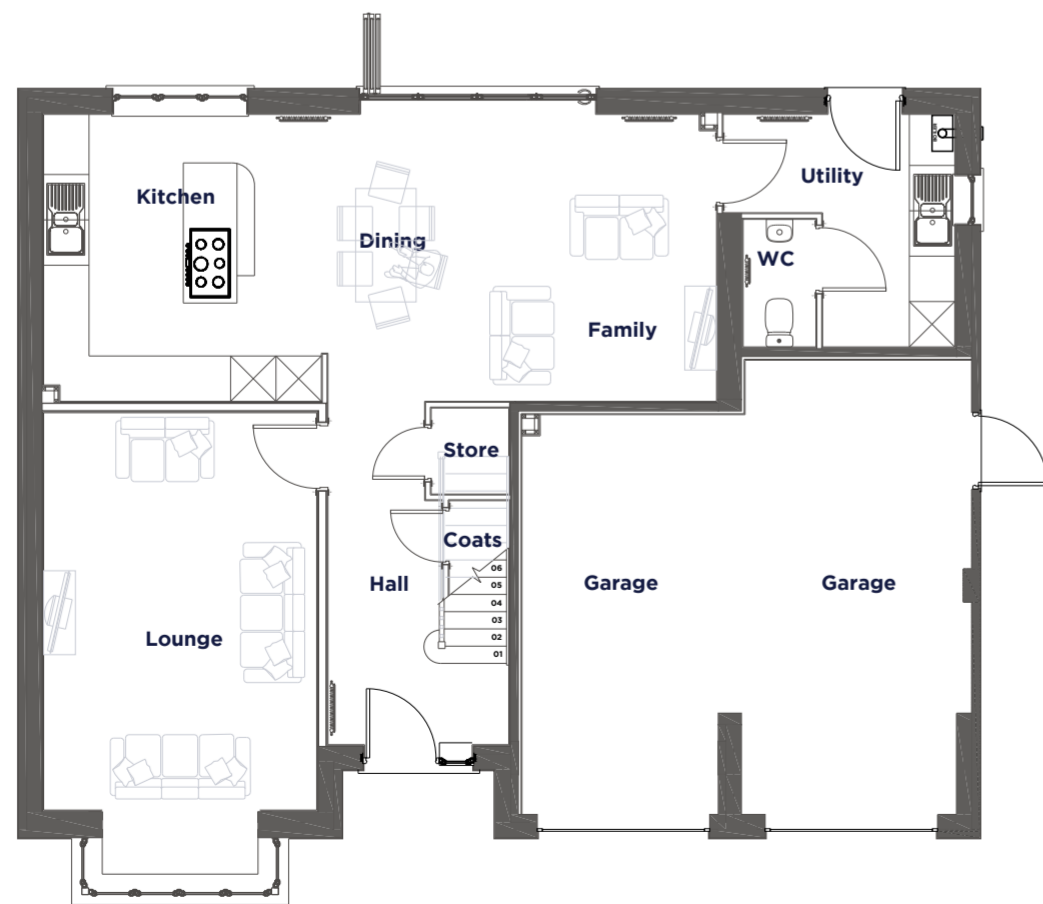

Ground Floor Plan

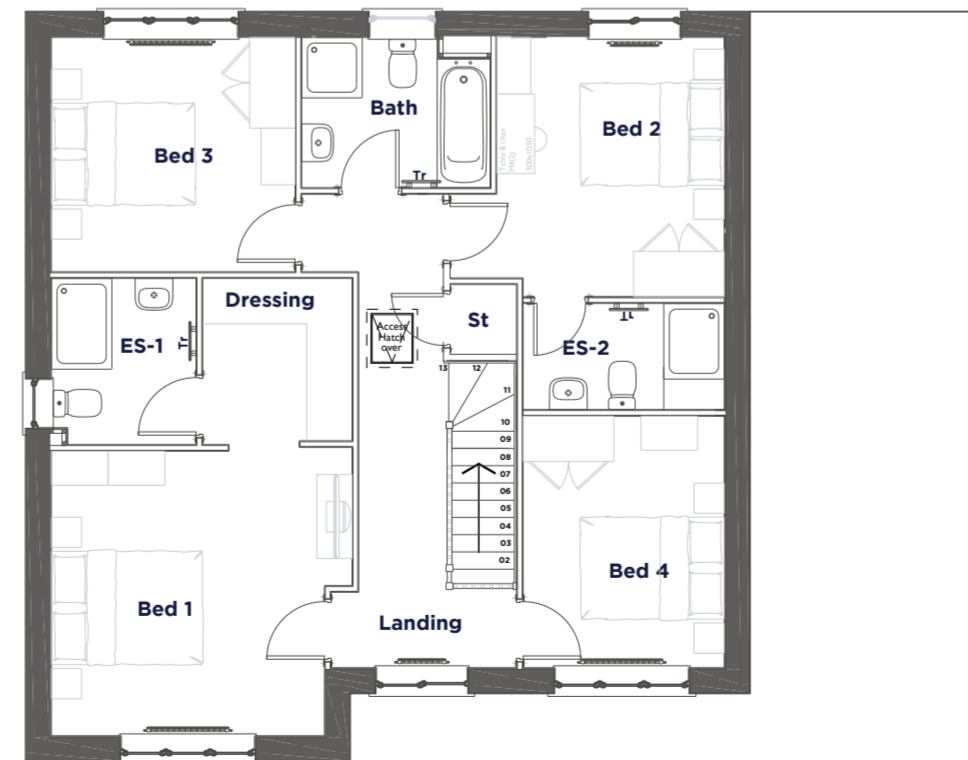

First Floor Plan

Notes
 All dimensions to be checked on site prior to the commencement of construction and any discrepancy should be reported to the Site Manager.
 This drawing may not be reproduced in any part or form without written consent.
 All copyrights reserved.
 Sub-Contractors MUST ensure that they have the latest issue drawing before they commence work on site.



Job title
**Hem Lane
 Shifnal**

Drawing title
**Elm
 Floor Plans and
 Elevations**



Scale 1:100 @ A2 Date 25.11.22 Drawn LW

Dwg No. **PL/014** Rev.