






**FRONT ELEVATION**

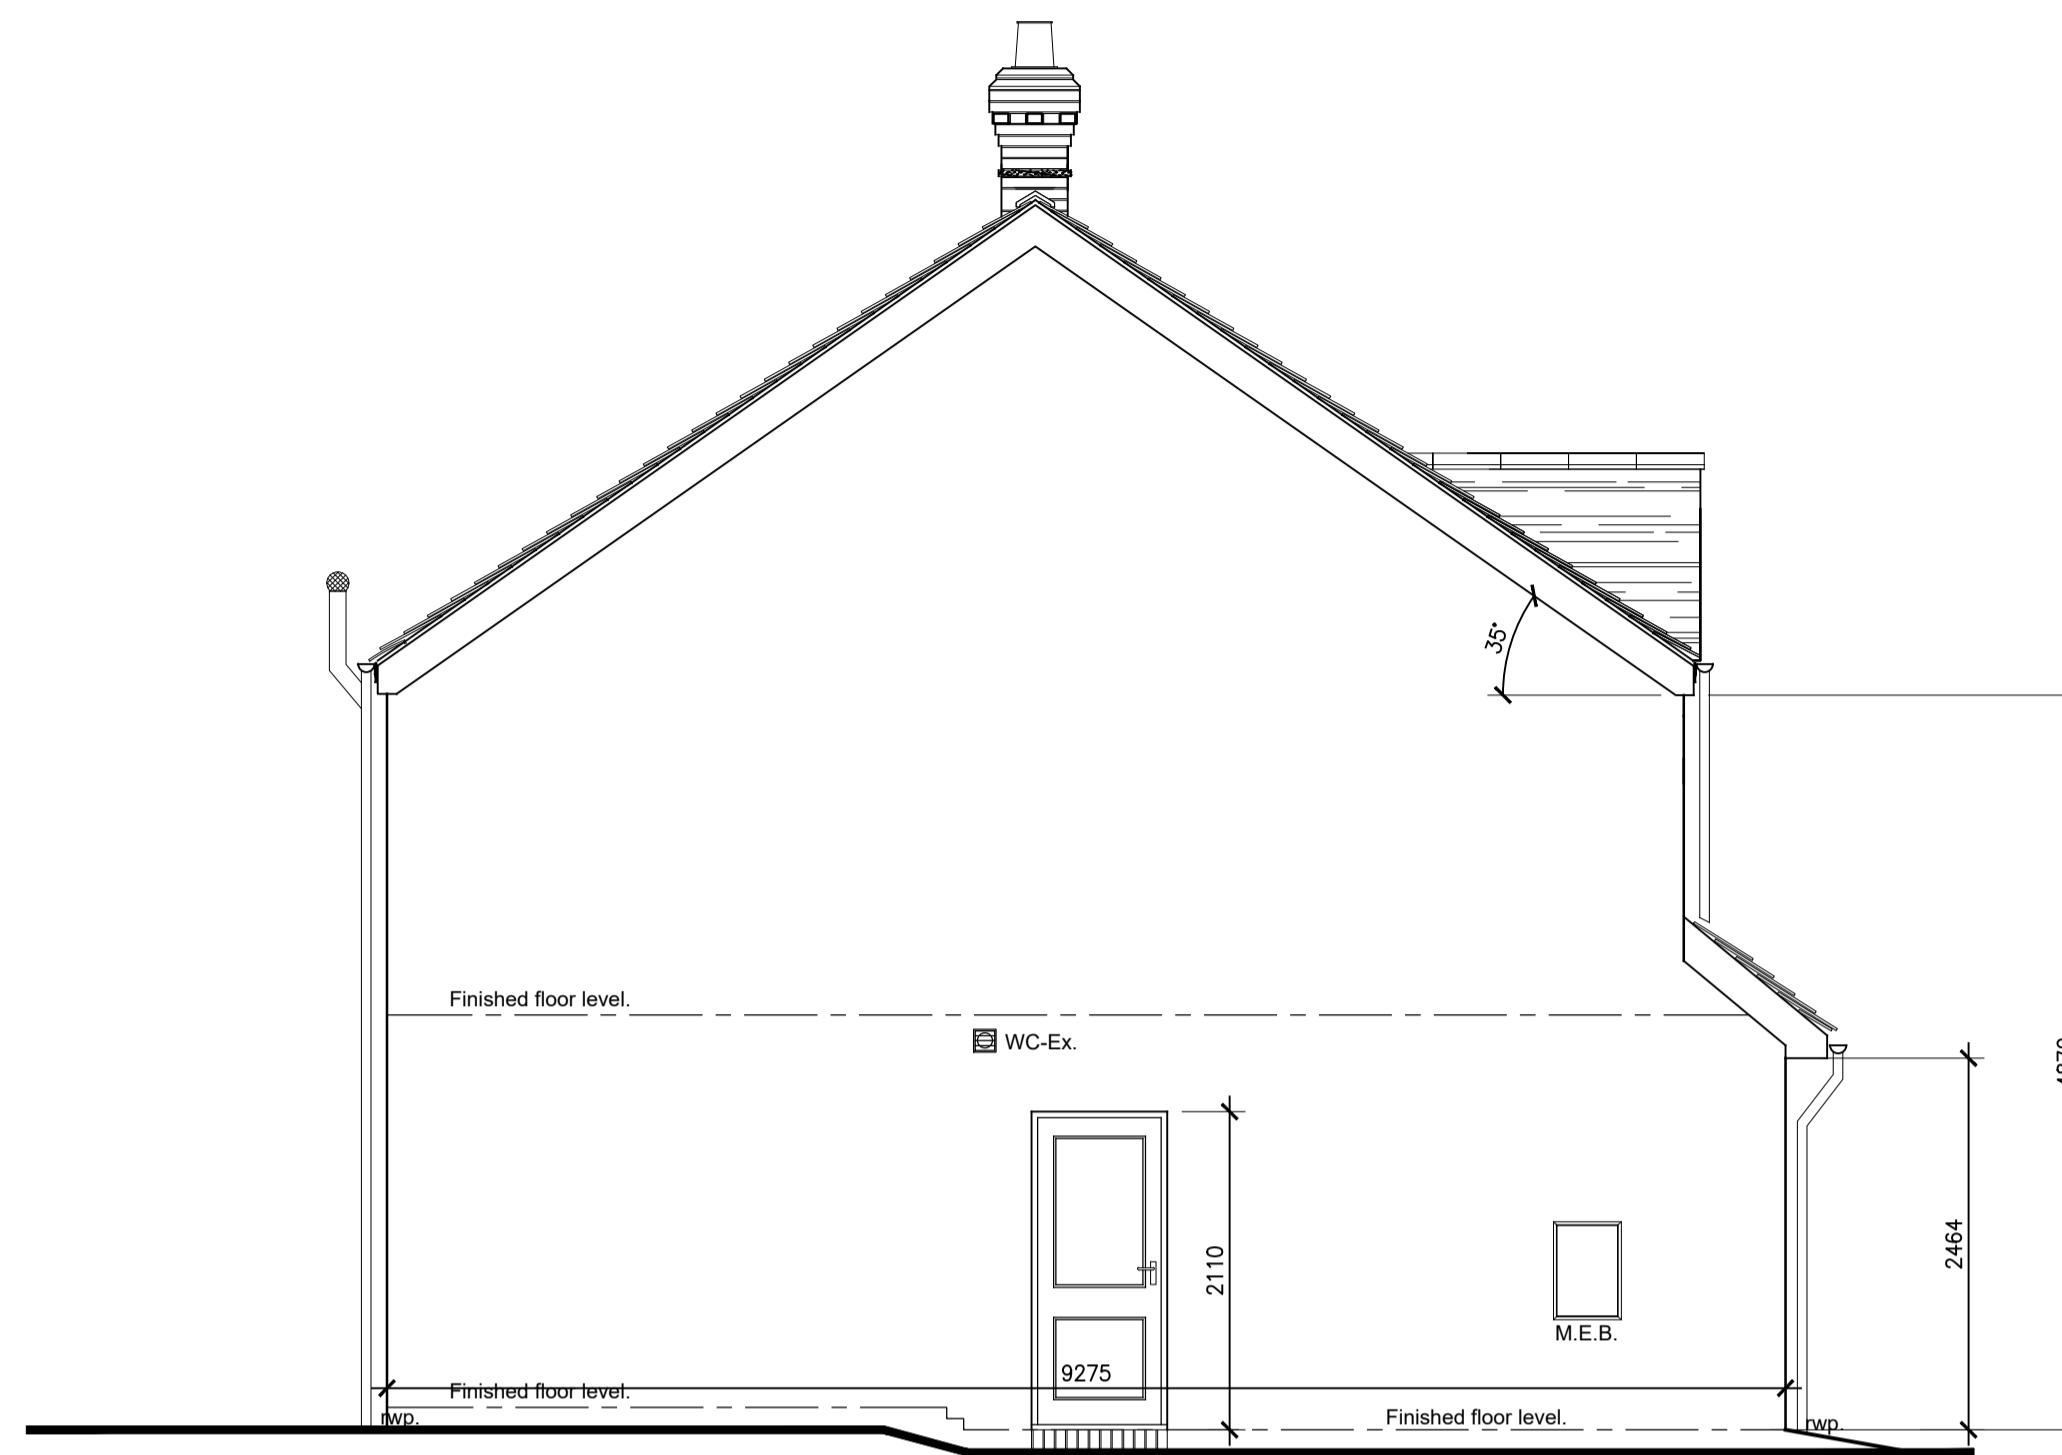

**SIDE ELEVATION**

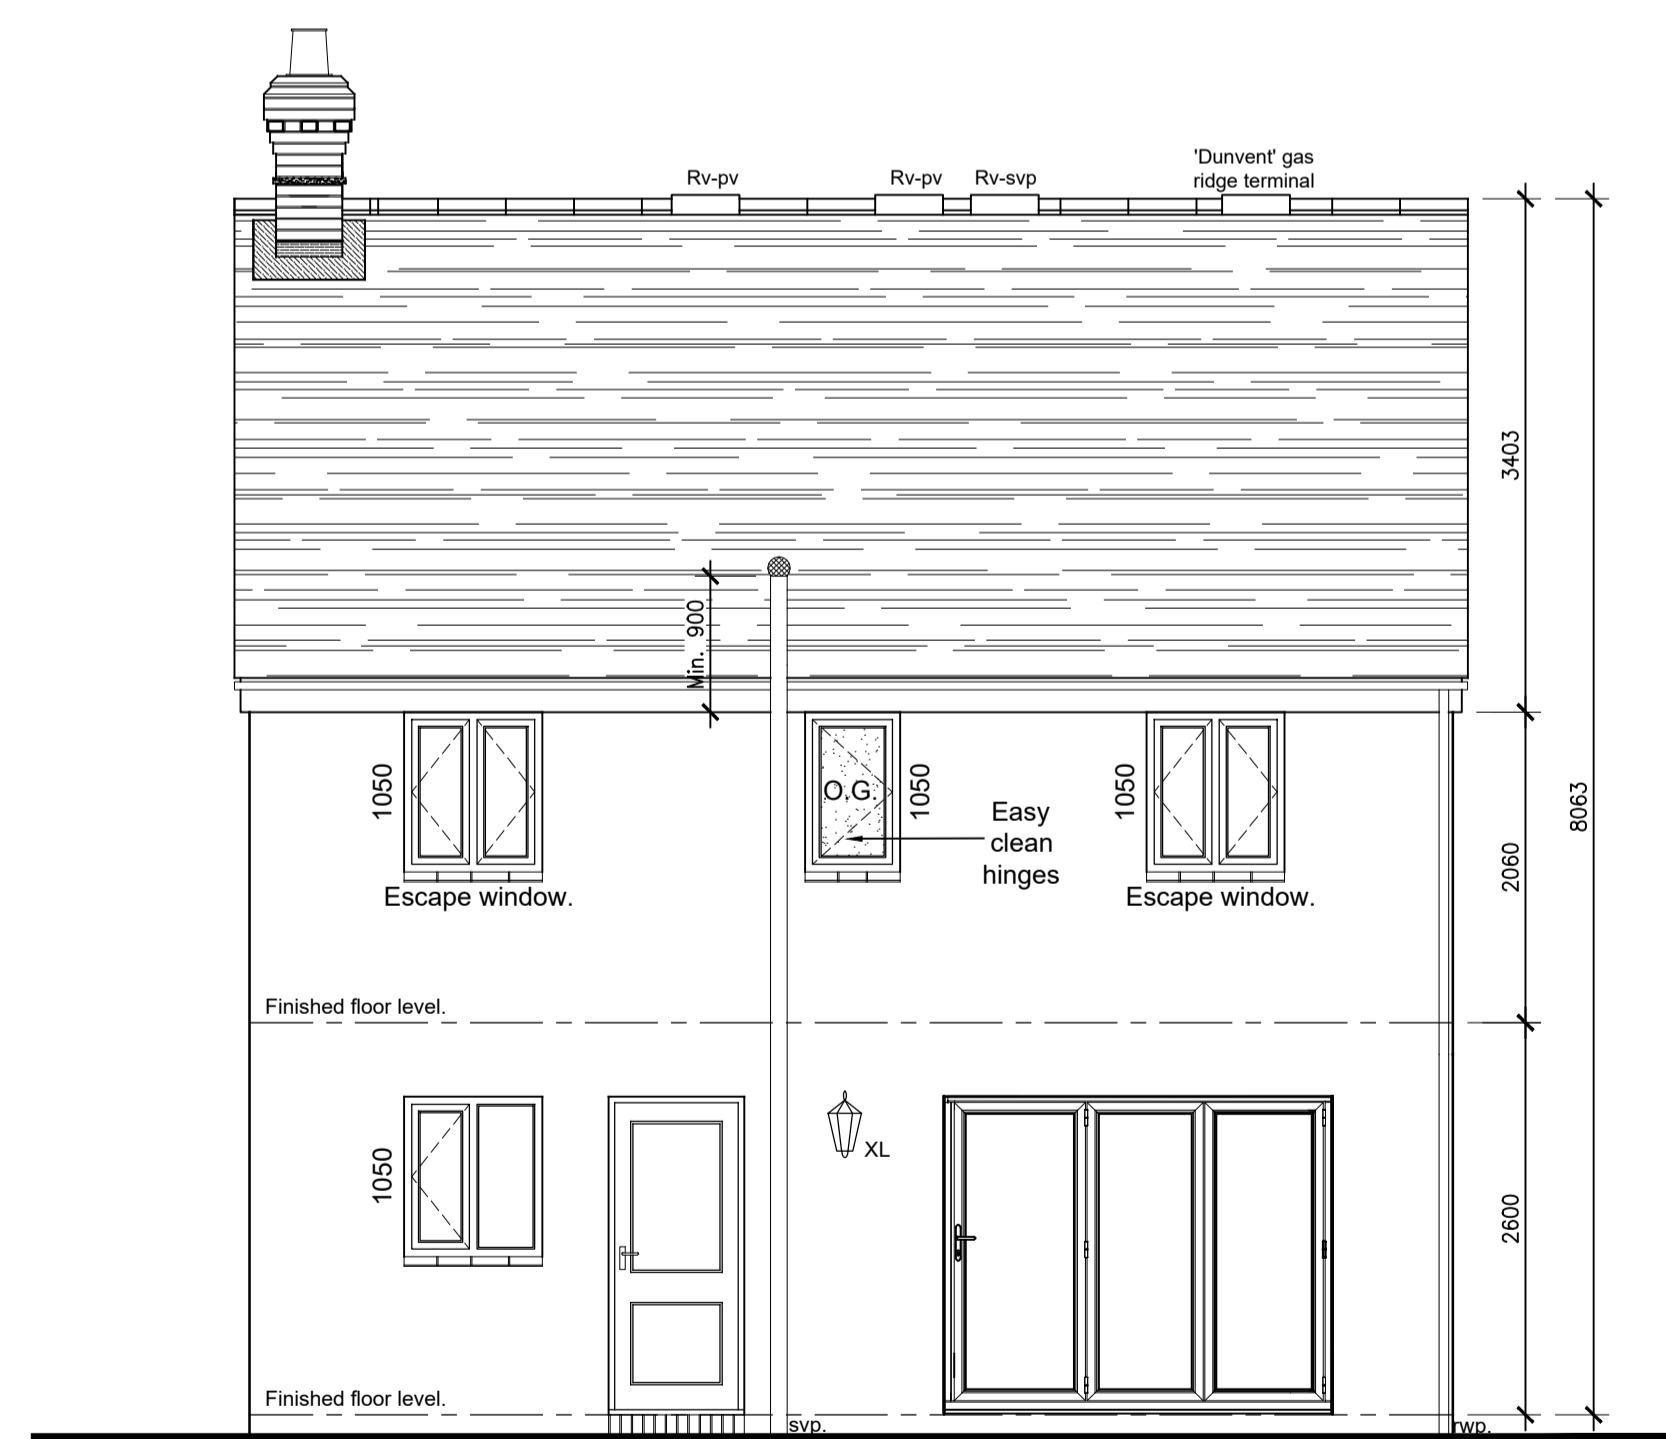

**REAR ELEVATION**

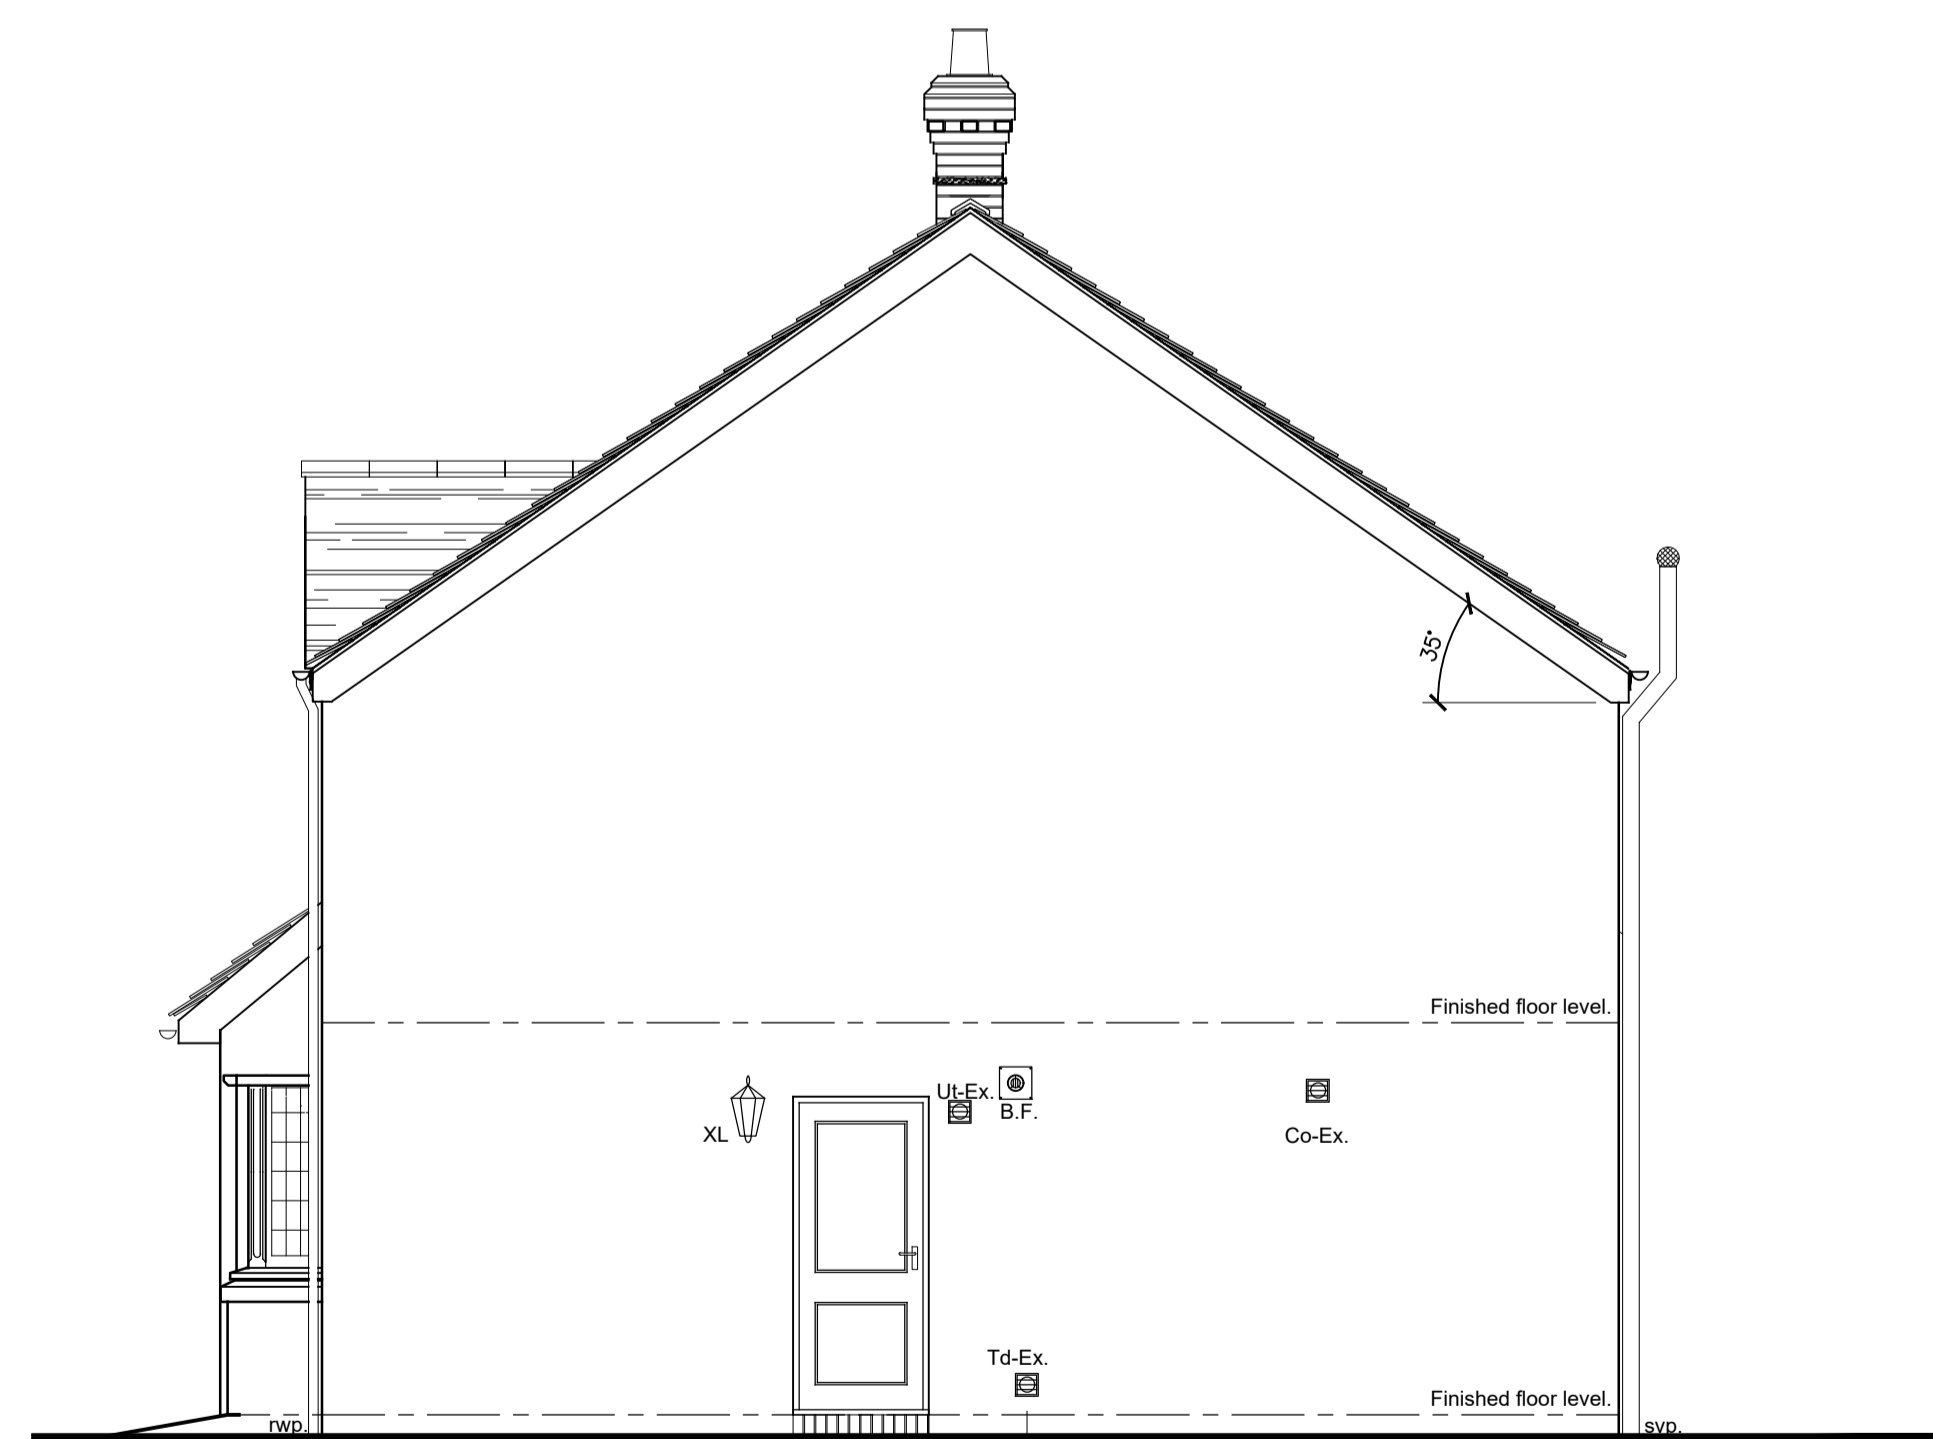

**SIDE ELEVATION**

REV	DATE	COMMENTS

CONTRACT :  
 Bluebell Coppice, Cow Wood,  
 Ketley, Telford.

**PENN ARCHITECTURAL**  
 26 Main Road, Ketley Bank,  
 Telford, TF2 0DH  
 Tel : 01952 375394  
 Email : info@pennarchitectural.co.uk  
 Website : www.pennarchitectural.co.uk



Chartered Institute of  
 Architectural Technologists  
 Registered Practice

DRAWING TITLE :  
 Proposed Elevations for Plot 2

SCALE A1 1:50	DRAWING ISSUE STATUS Planning
------------------	----------------------------------

DRAWN N.P.	DRAWING No.	REV
DATE 30.09.2018	BBC-003	.