






FRONT ELEVATION

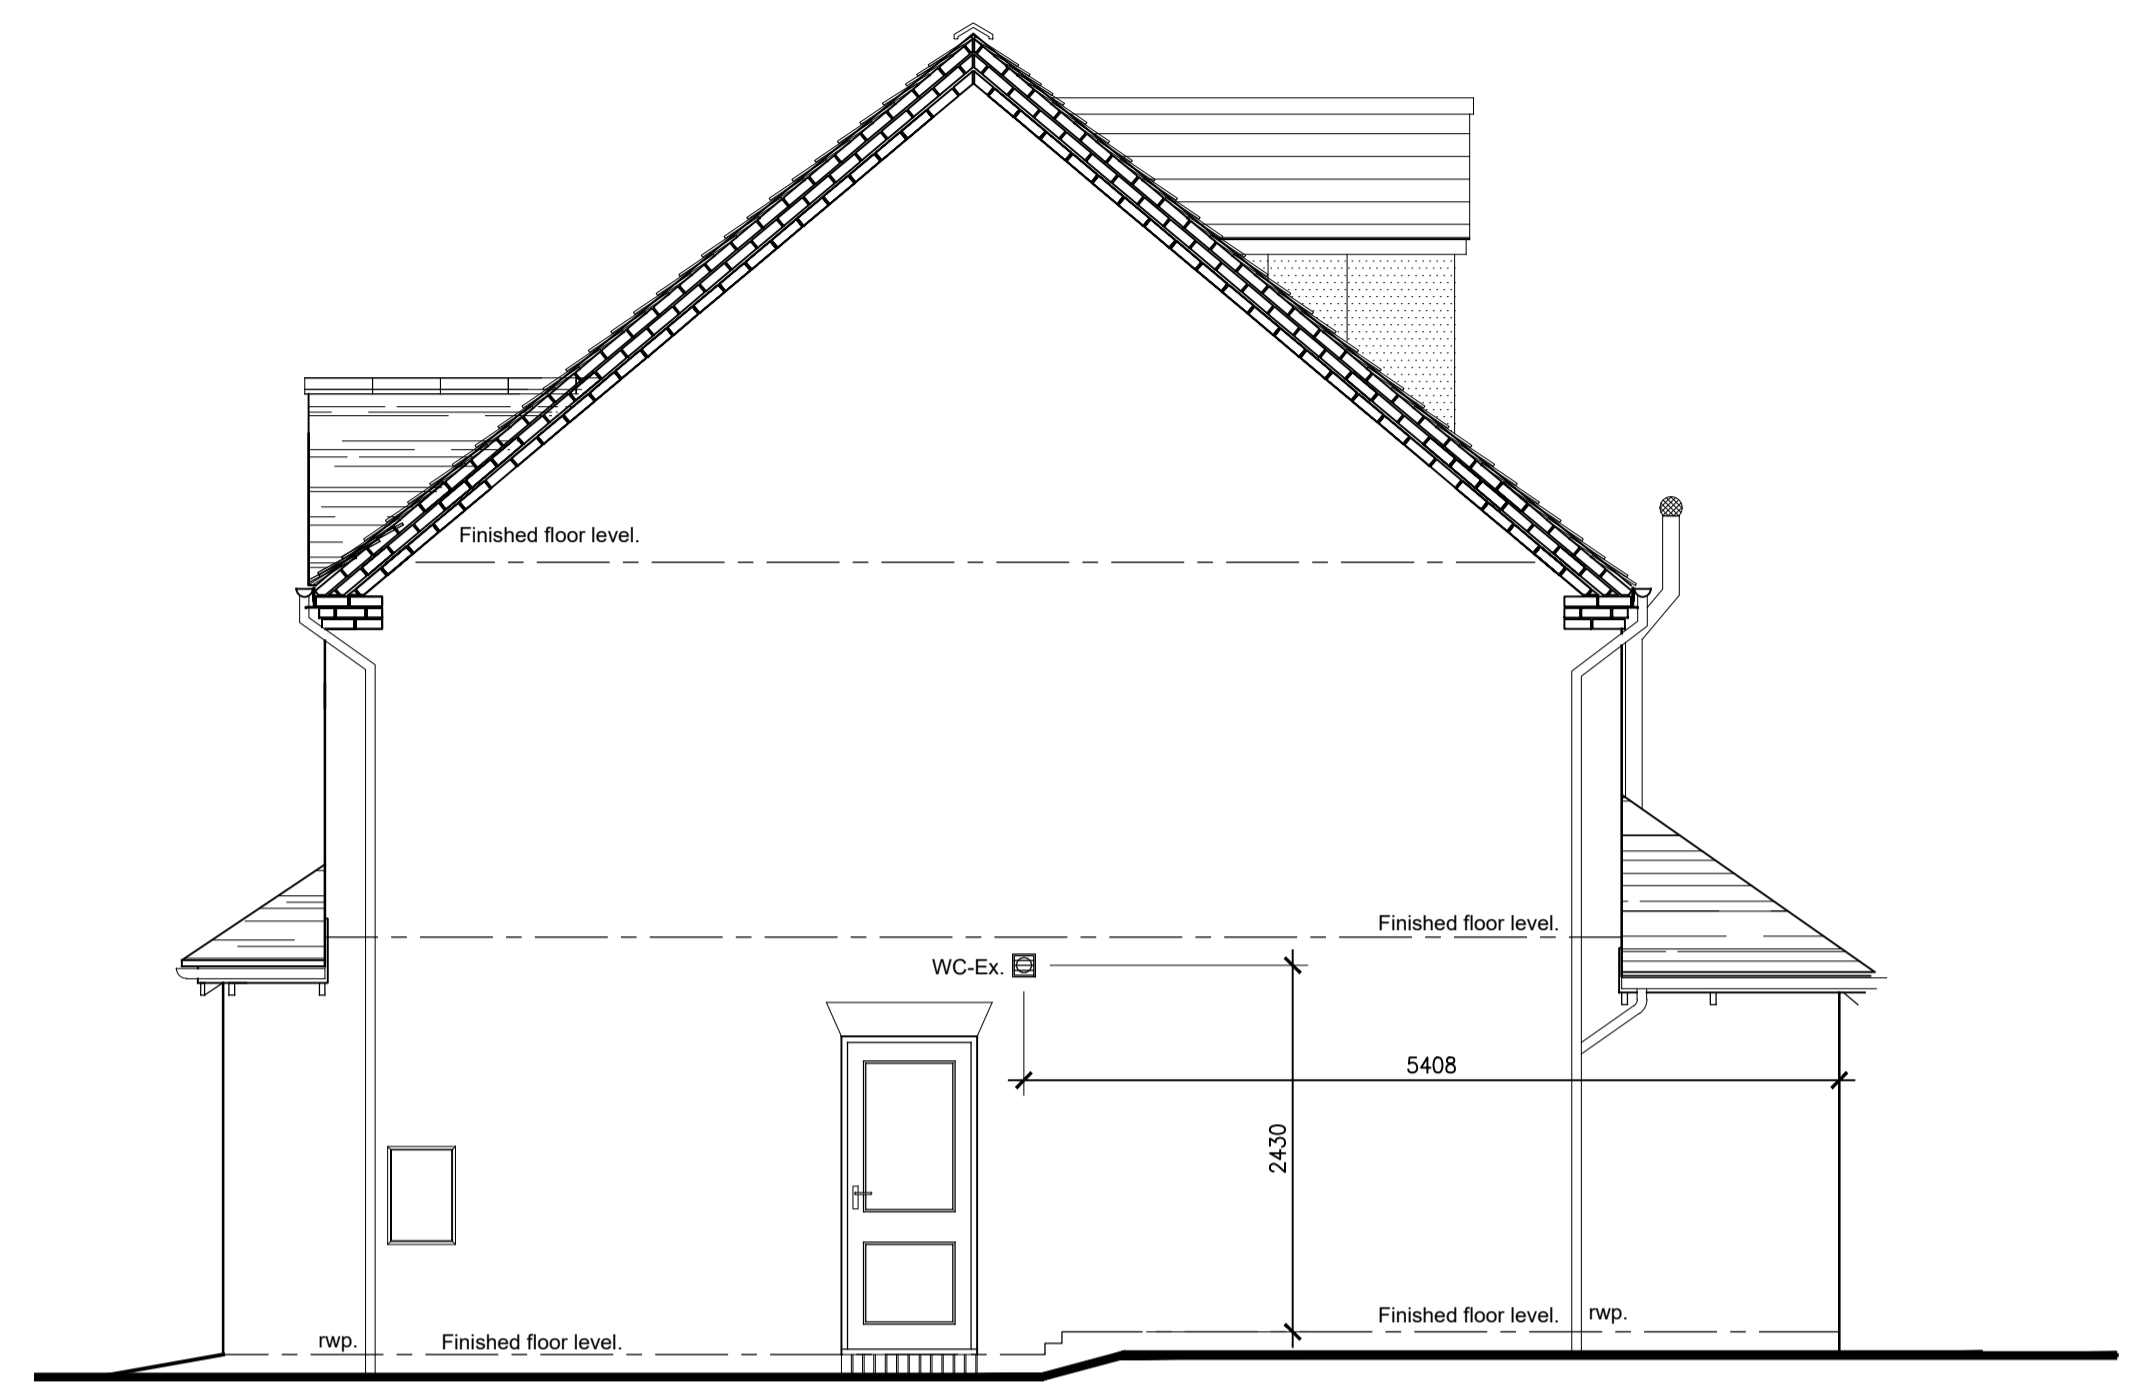

SIDE ELEVATION

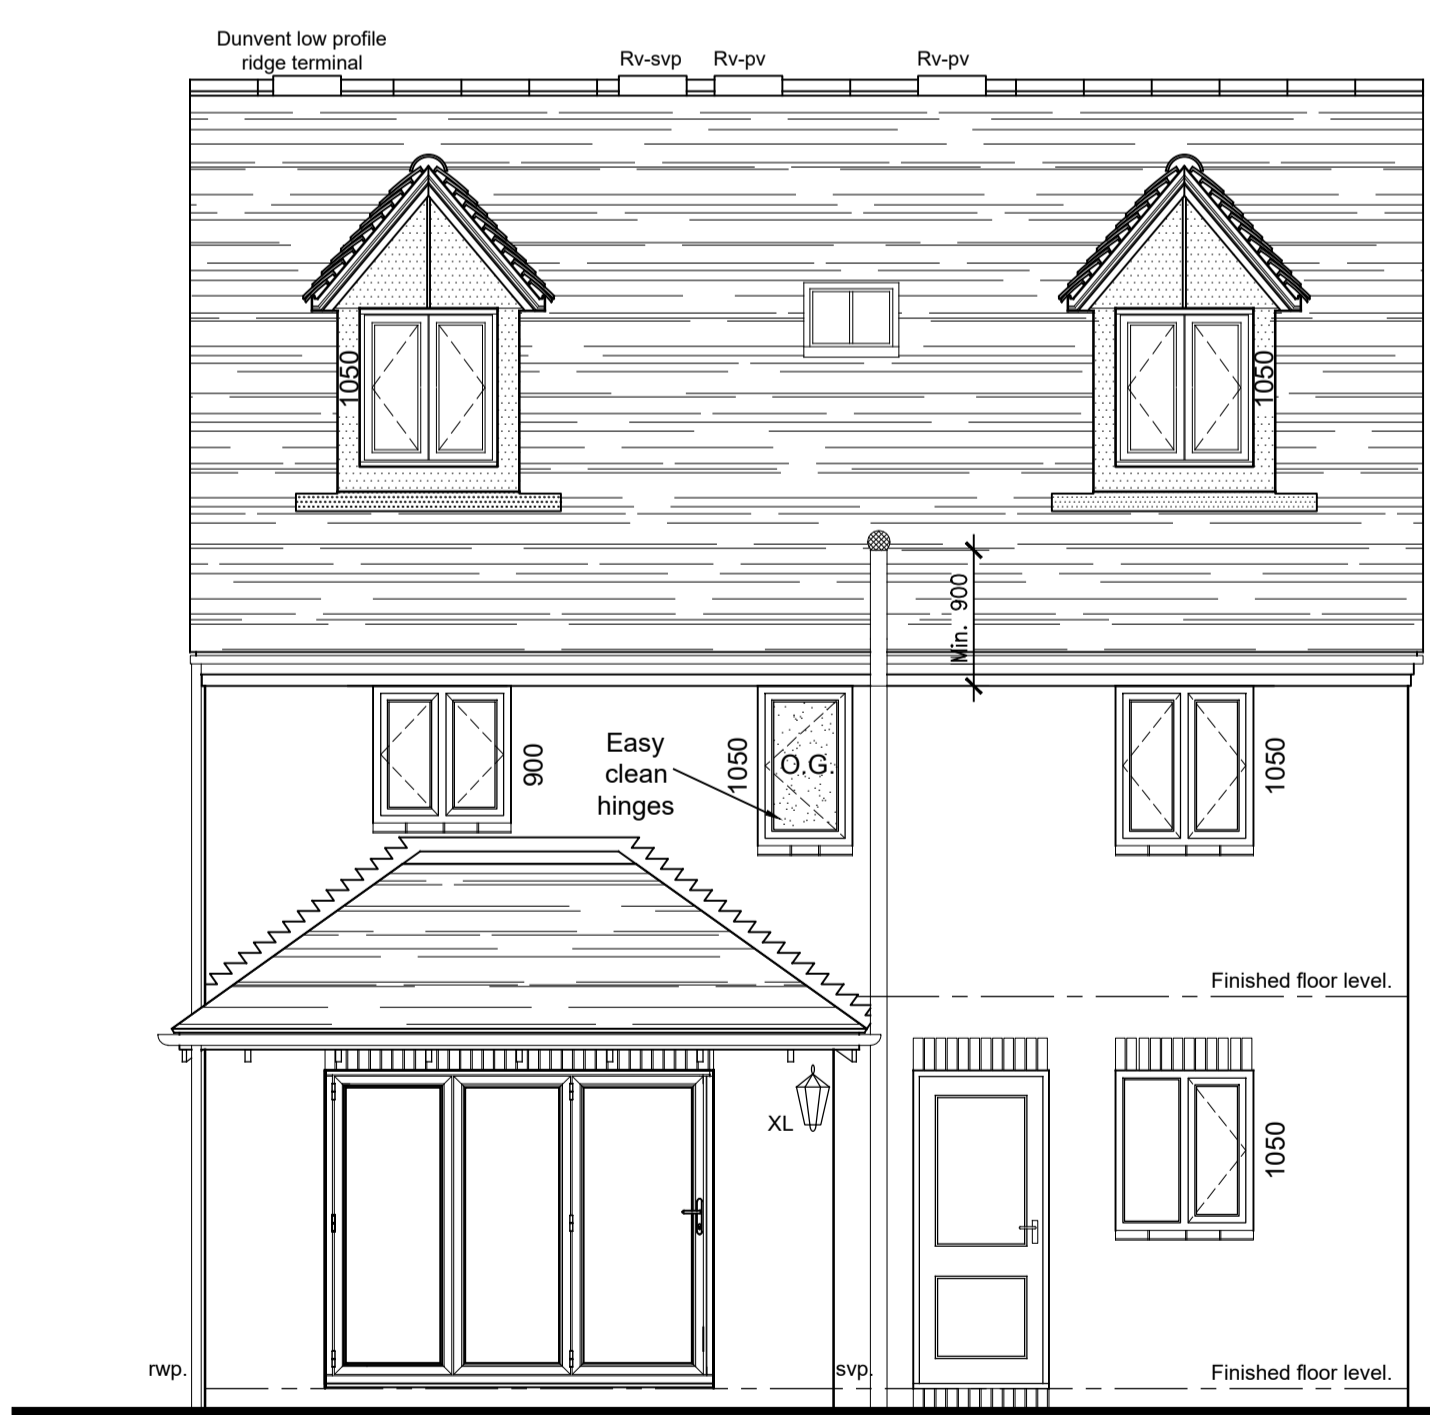

REAR ELEVATION

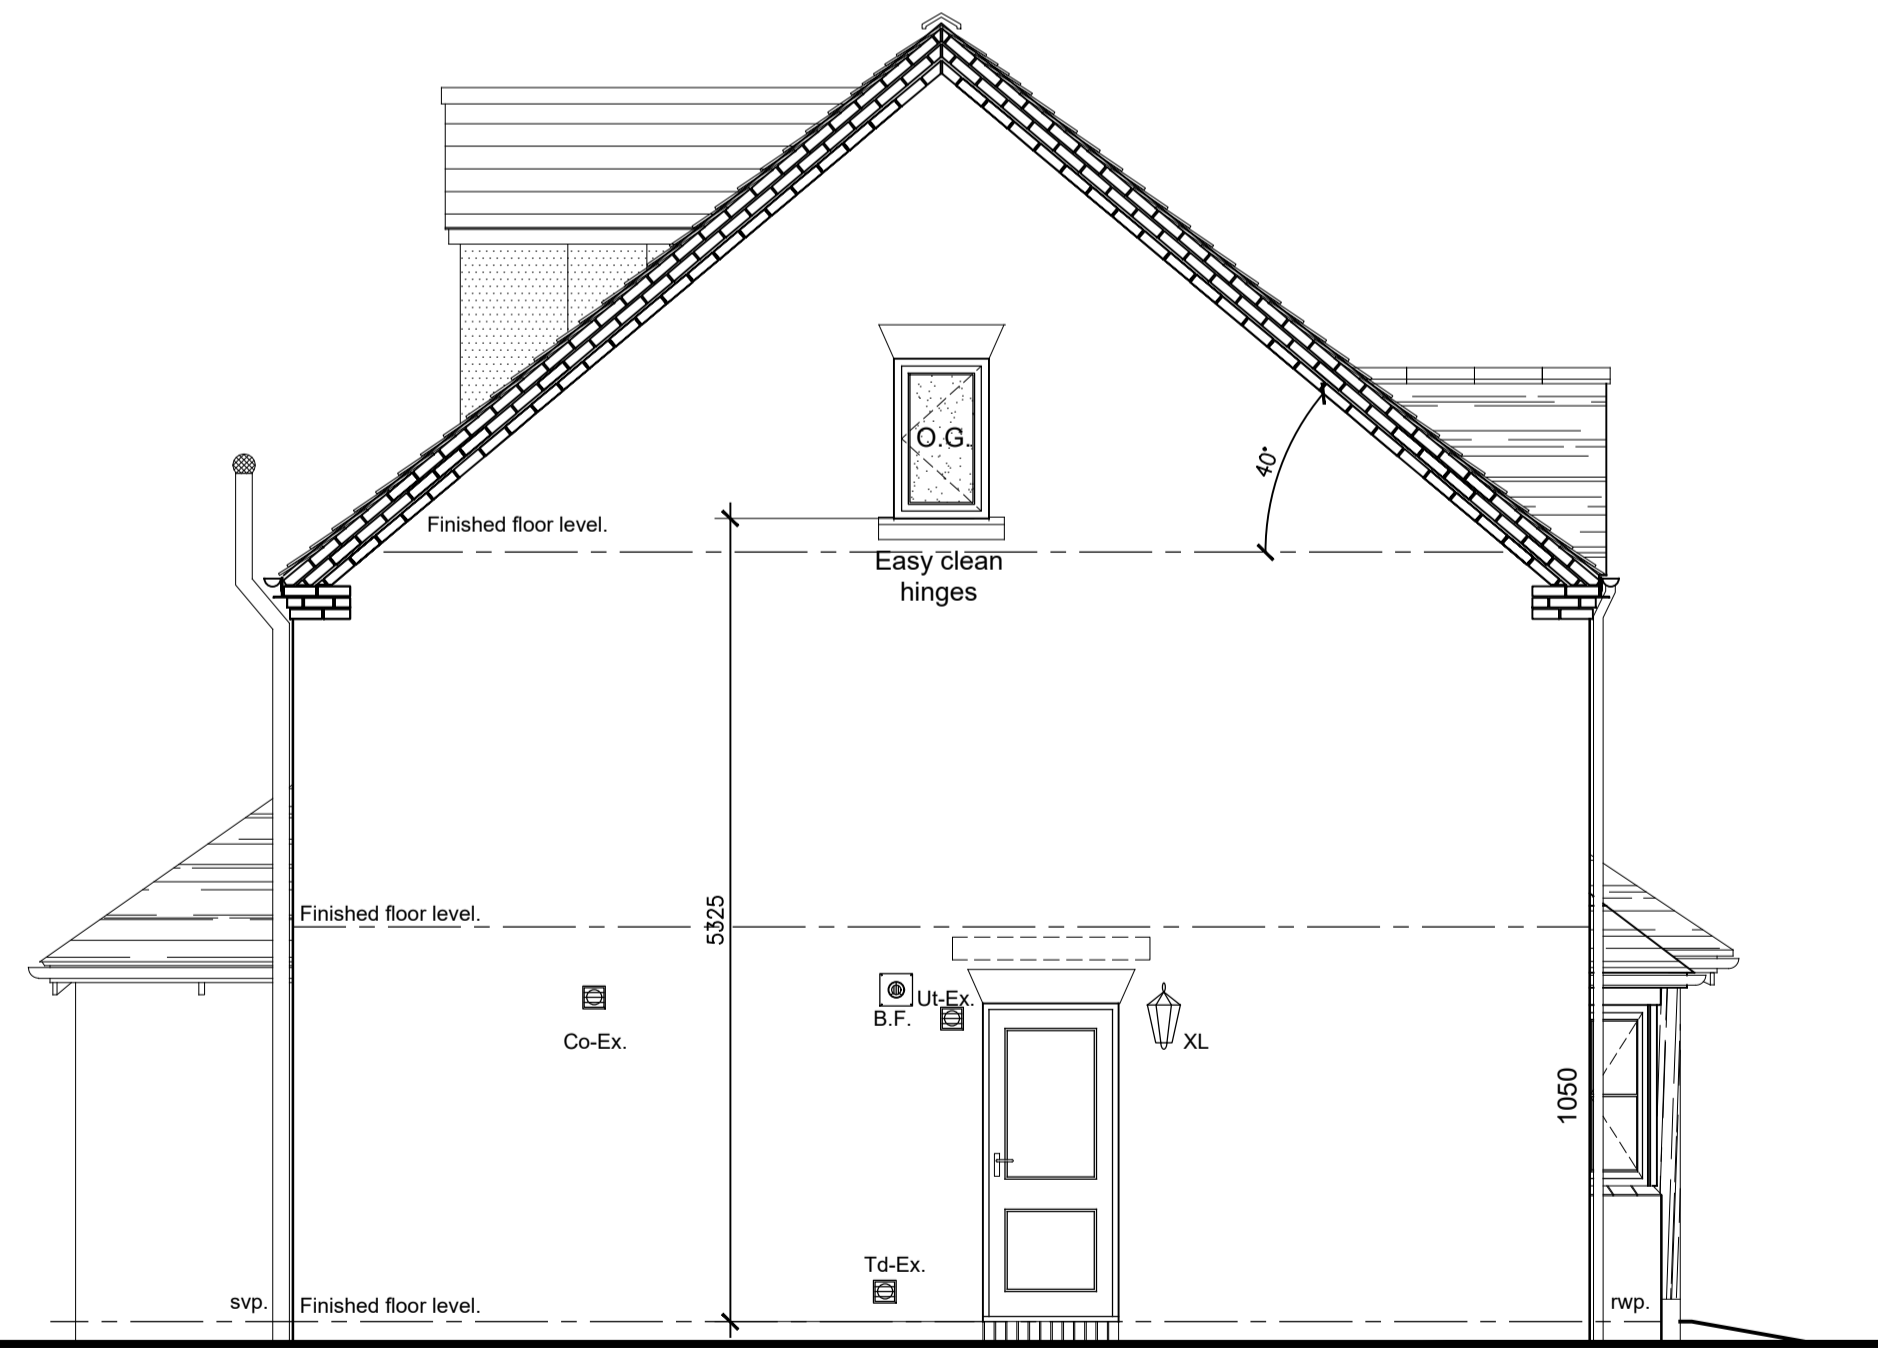

SIDE ELEVATION

REV	DATE	COMMENTS

CONTRACT :
 Bluebell Coppice, Cow Wood,
 Ketley, Telford.

PENN ARCHITECTURAL
 26 Main Road, Ketley Bank,
 Telford, TF2 0DH
 Tel : 01952 375394
 Email : info@pennarchitectural.co.uk
 Website : www.pennarchitectural.co.uk



Chartered Institute of
 Architectural Technologists
 Registered Practice

DRAWING TITLE :
 Proposed Elevations for Plot 4

SCALE A1 1:50	DRAWING ISSUE STATUS Planning
------------------	----------------------------------

DRAWN N.P.	DRAWING No.	REV
DATE 30.09.2018	BBC-007	.