



Ground Floor Plan

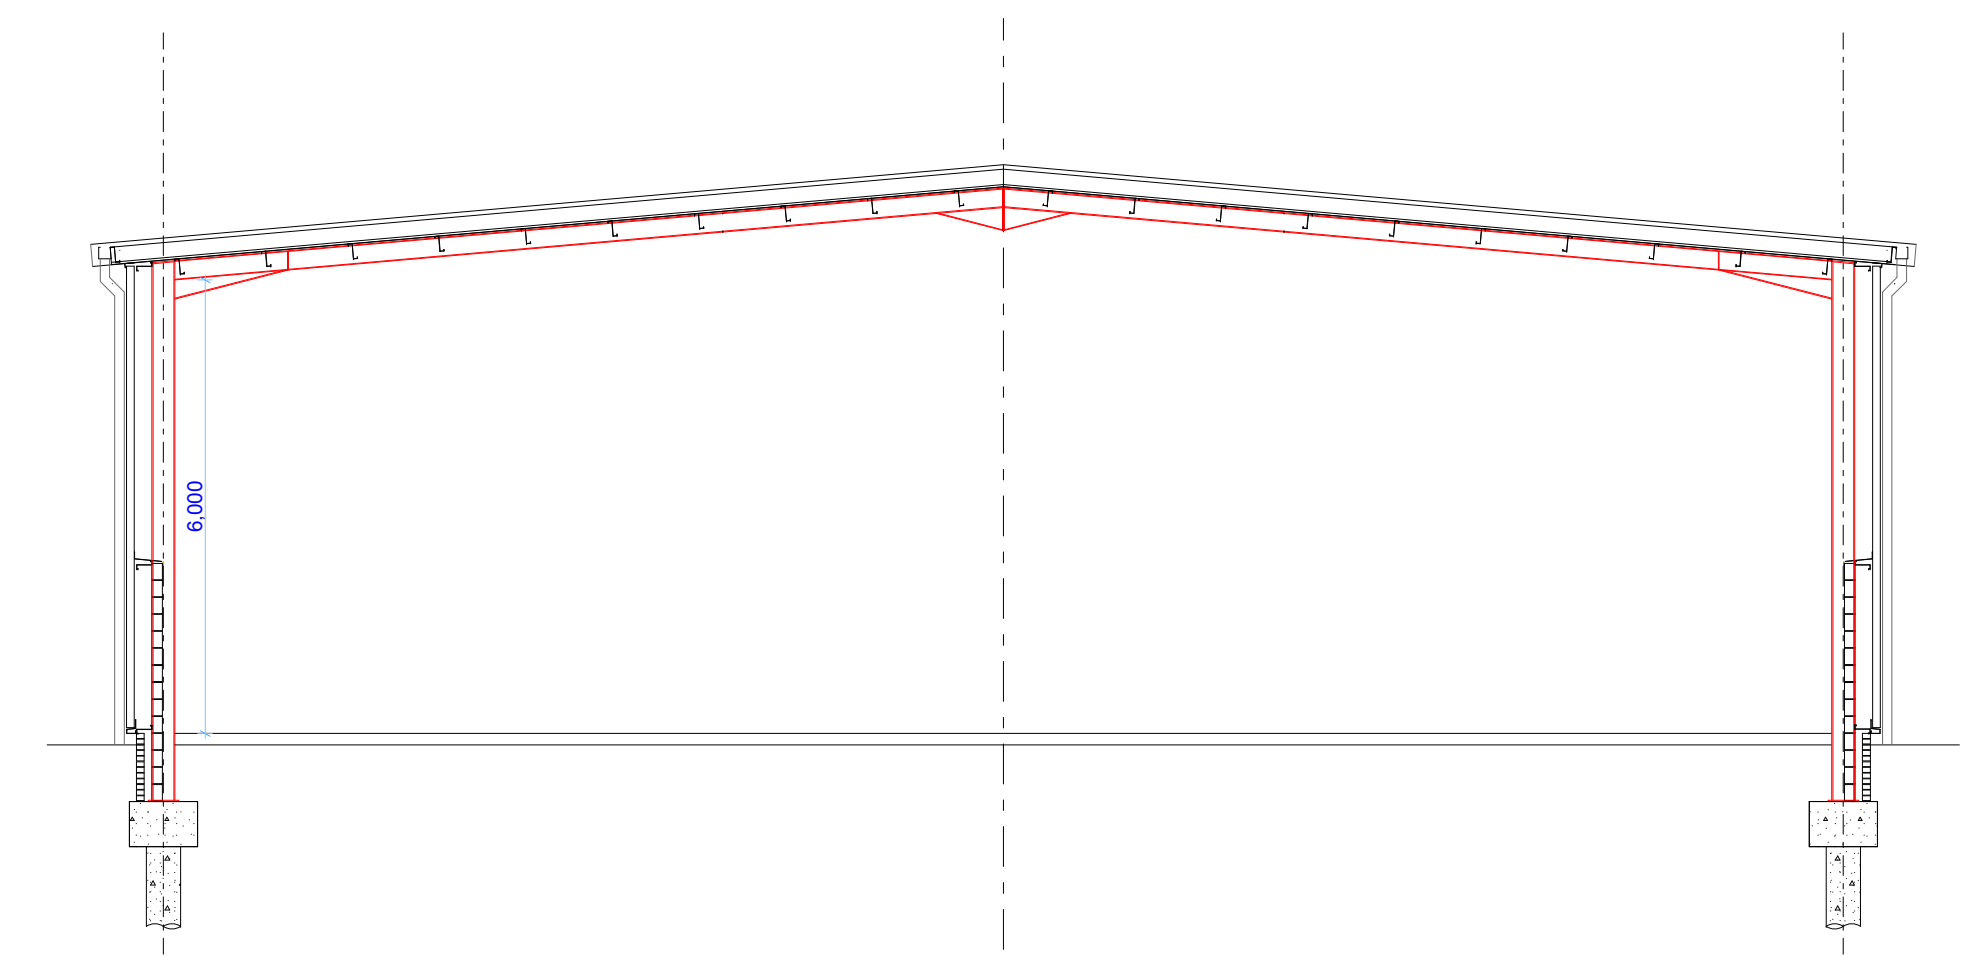


Typical Section

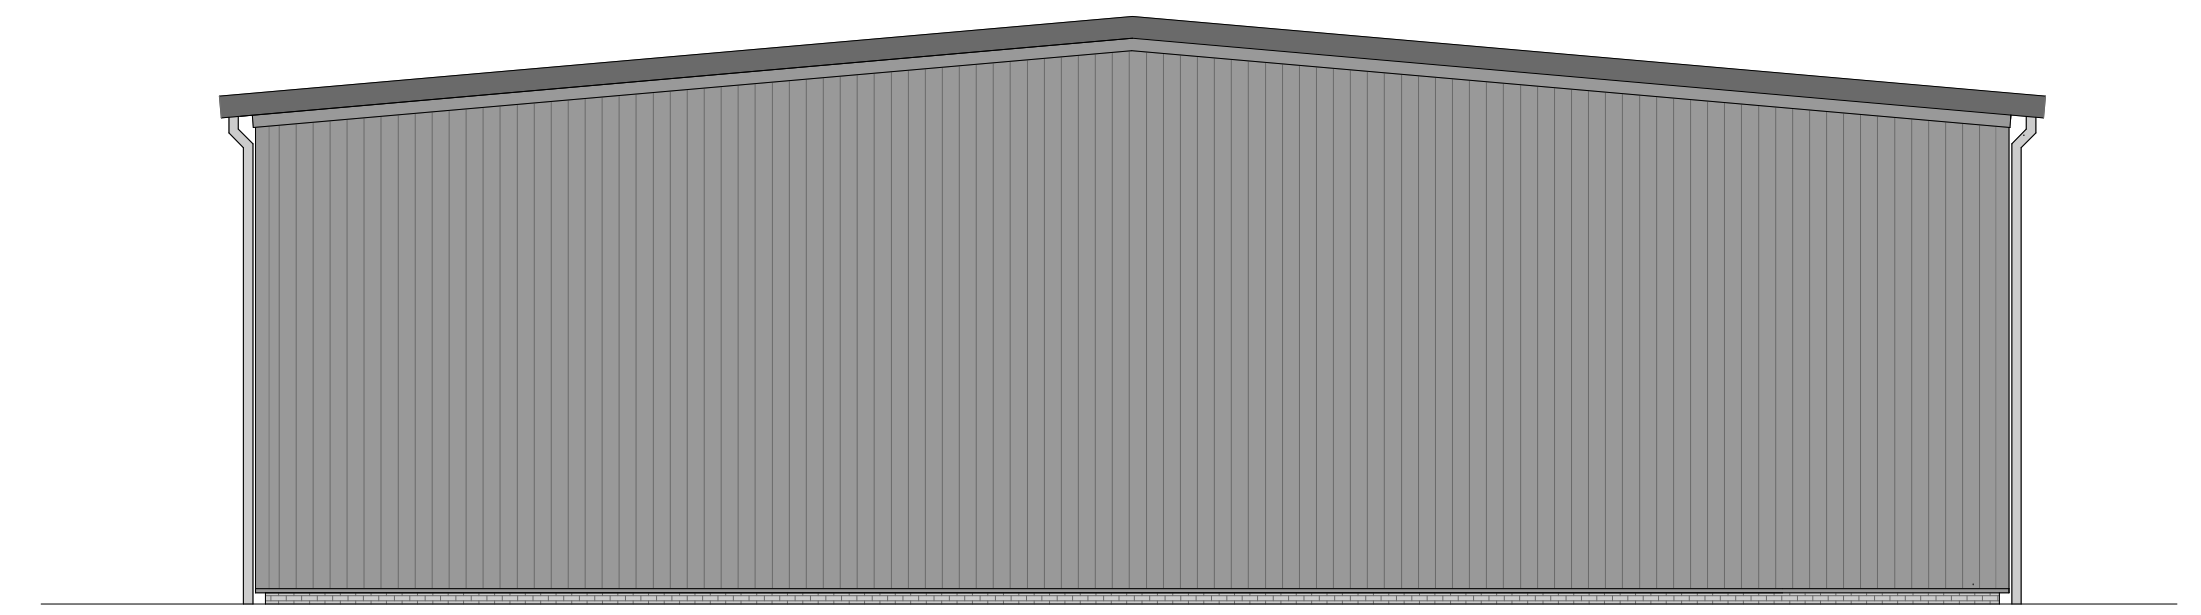


Side Elevation




Front Elevation

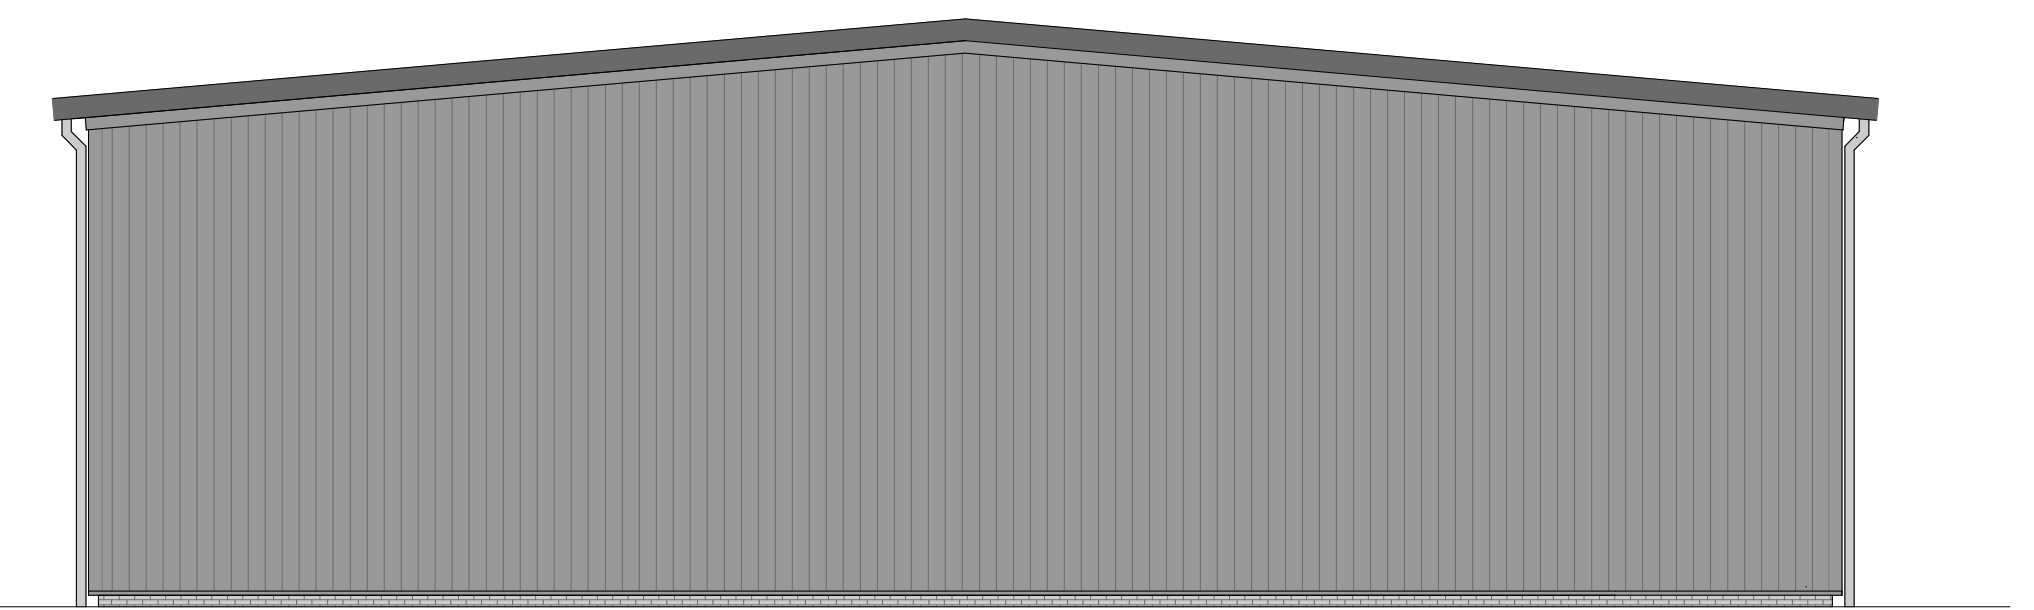

Side Elevation

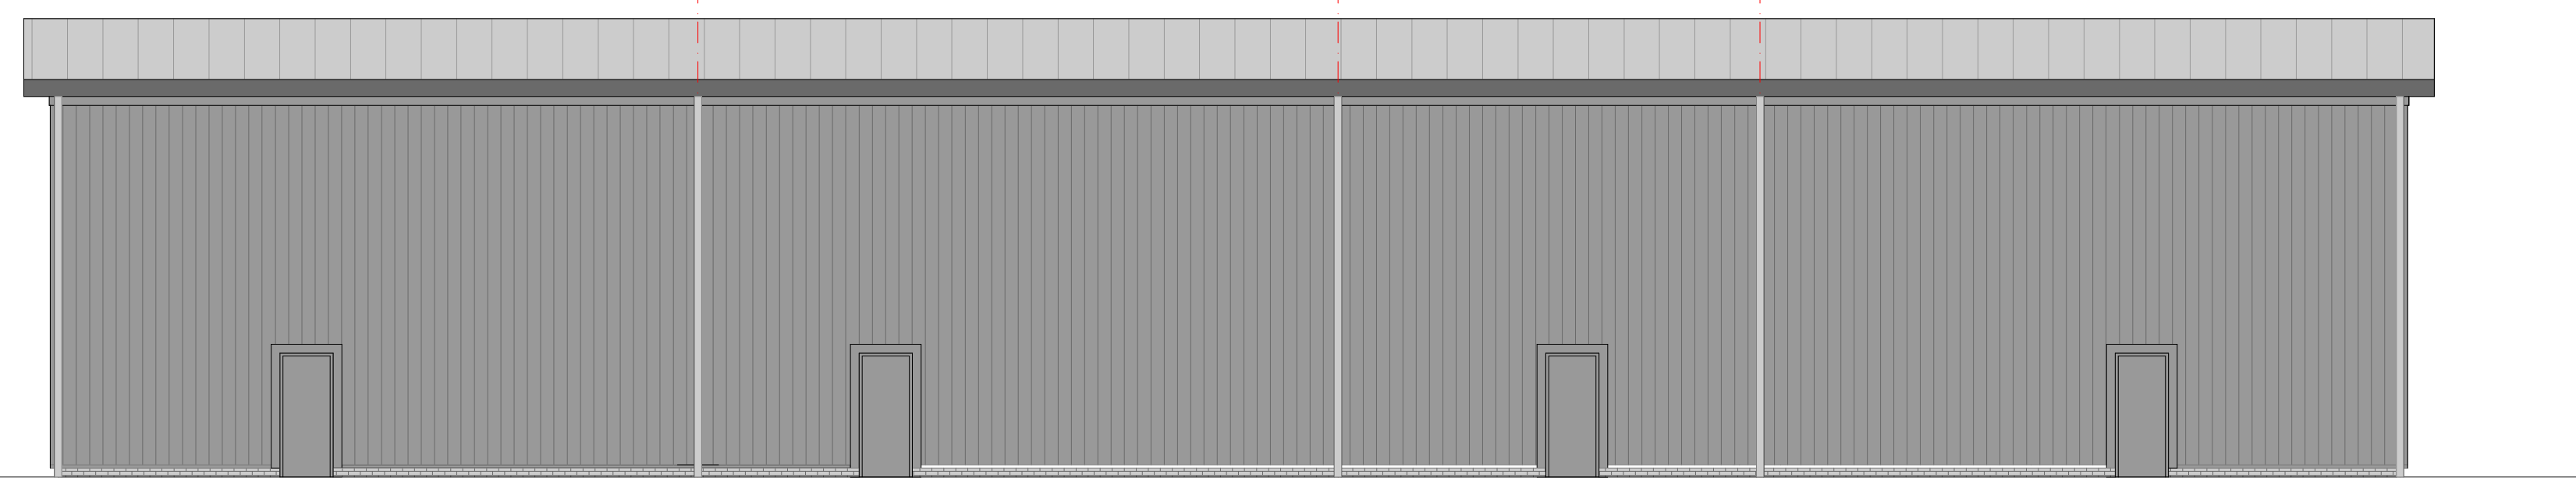

Front Elevation

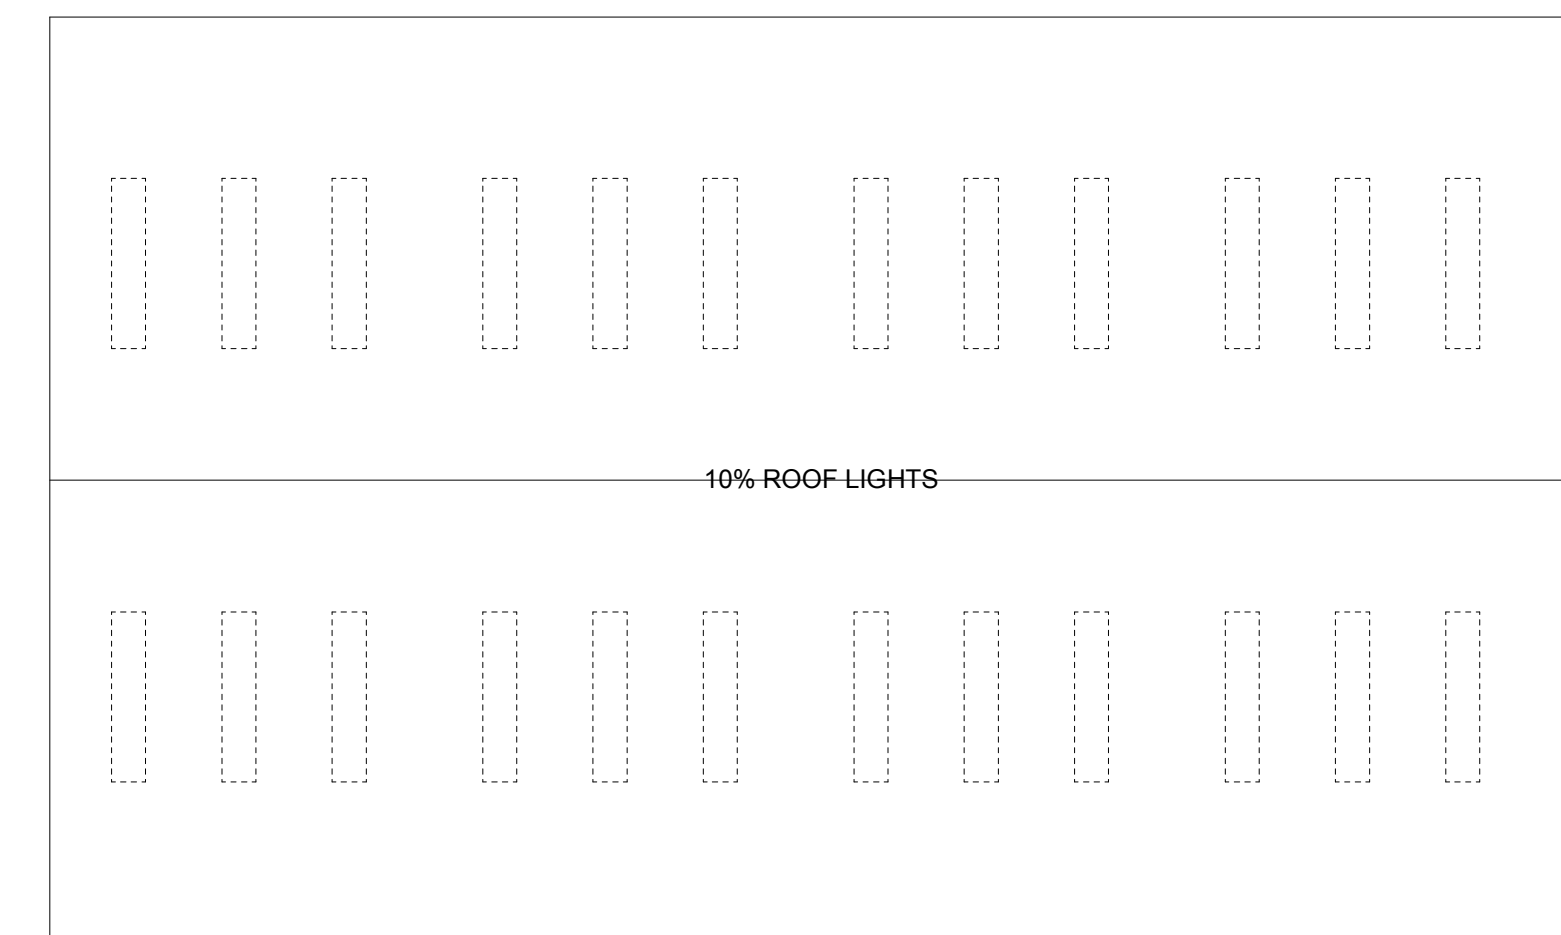

Roof Plan Scale 1:200

Rev	Description	Edited	Date
C	PLANNING APP DRAWING	AG	27.2.19
B	ROOF PLAN AMENDED	AG	27.2.19
A	ROOF PLAN ADDED	AG	25.2.19

**AG Design**  
 26A, Main Street,  
 Blackfordby,  
 Swadlincote,  
 Derby's, DE11 8AE  
 Tel:- 01283 221 507  
 Email - allister@agdesign.co.uk

Client **Bespoke Construction Services Ltd**

Project **Proposed New Industrial Development at, Merlin Park, Halesfield 19, Telford, Shrop's. TF7 4QT.**

Drawing **Schematic Plans & Elevations to Units 1, 2, 3 & 4**

Scale 1:100 @ A1	Drawn AG	Date August 2018	Drwg No. 025-101	Rev C
---------------------	-------------	---------------------	---------------------	----------



All dimensions to be checked on site before any work is commenced. Do not scale from this drawing. All errors or omissions to be reported to AG Design immediately. This drawing is protected by copyright legislation and must not be reproduced without the written consent of the owner.