




Ground Floor Plan

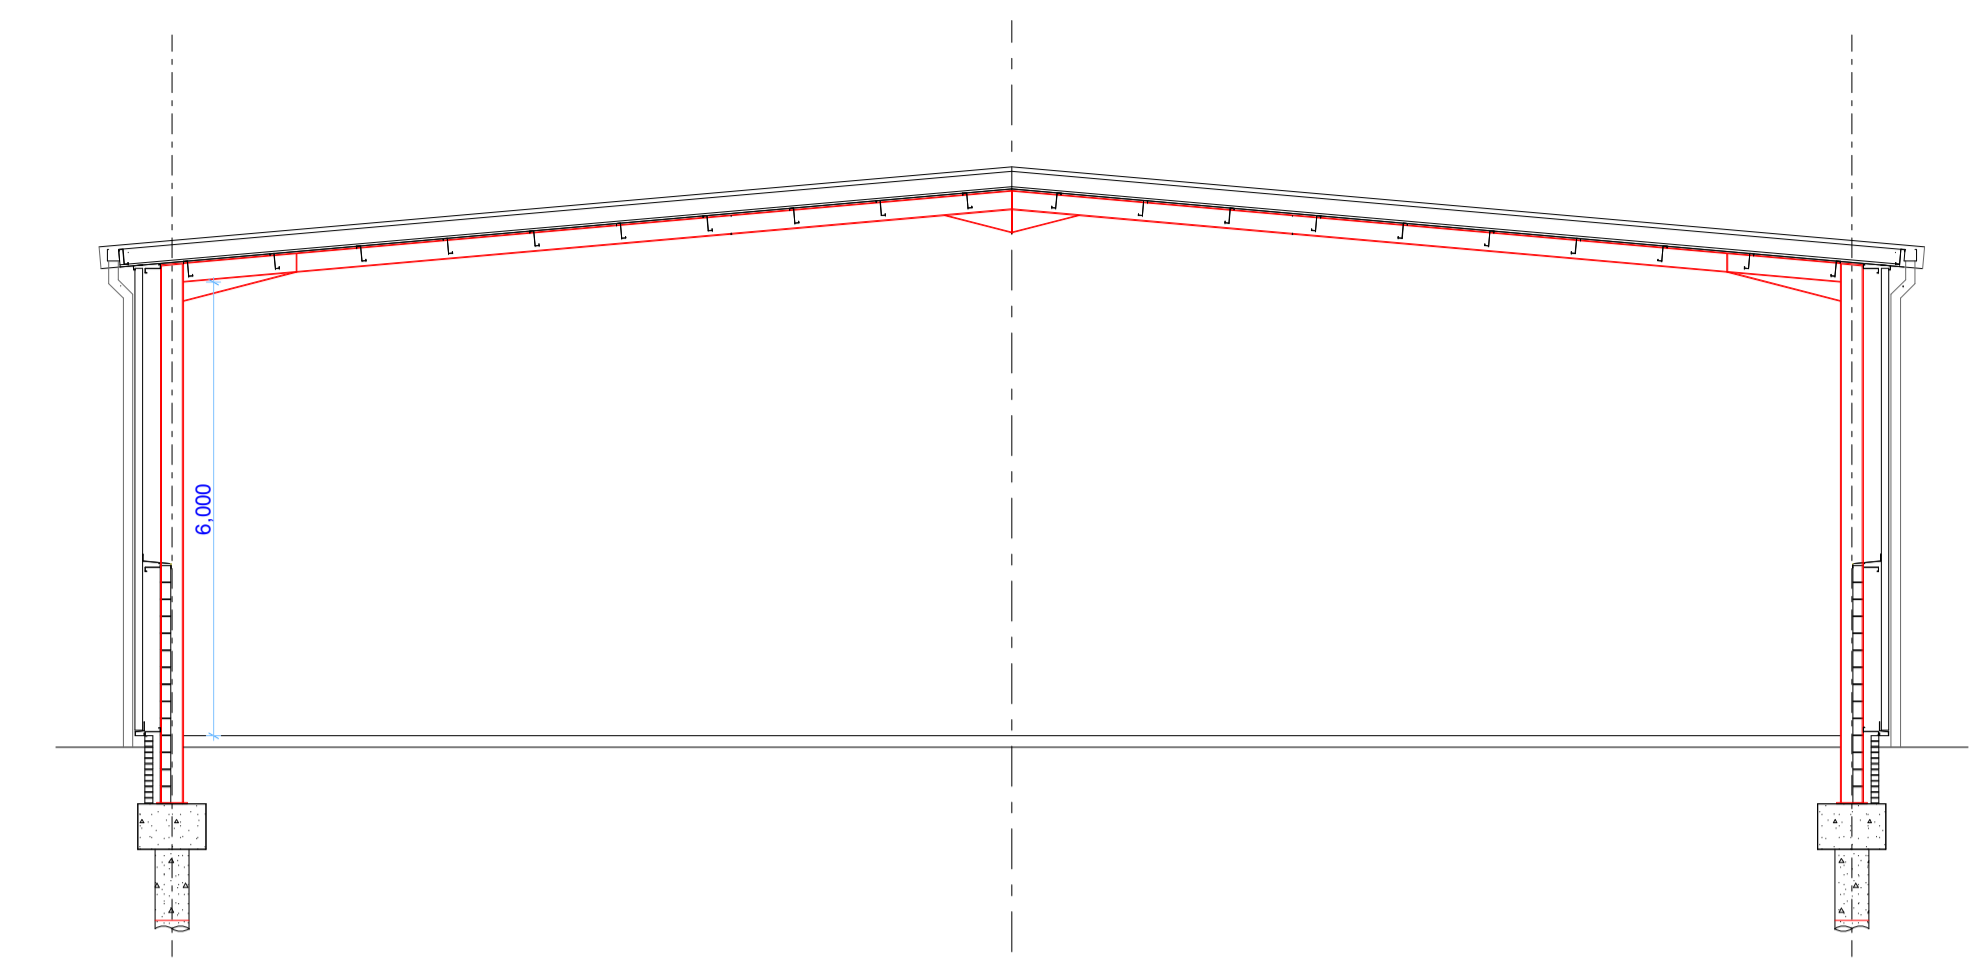


Typical Section

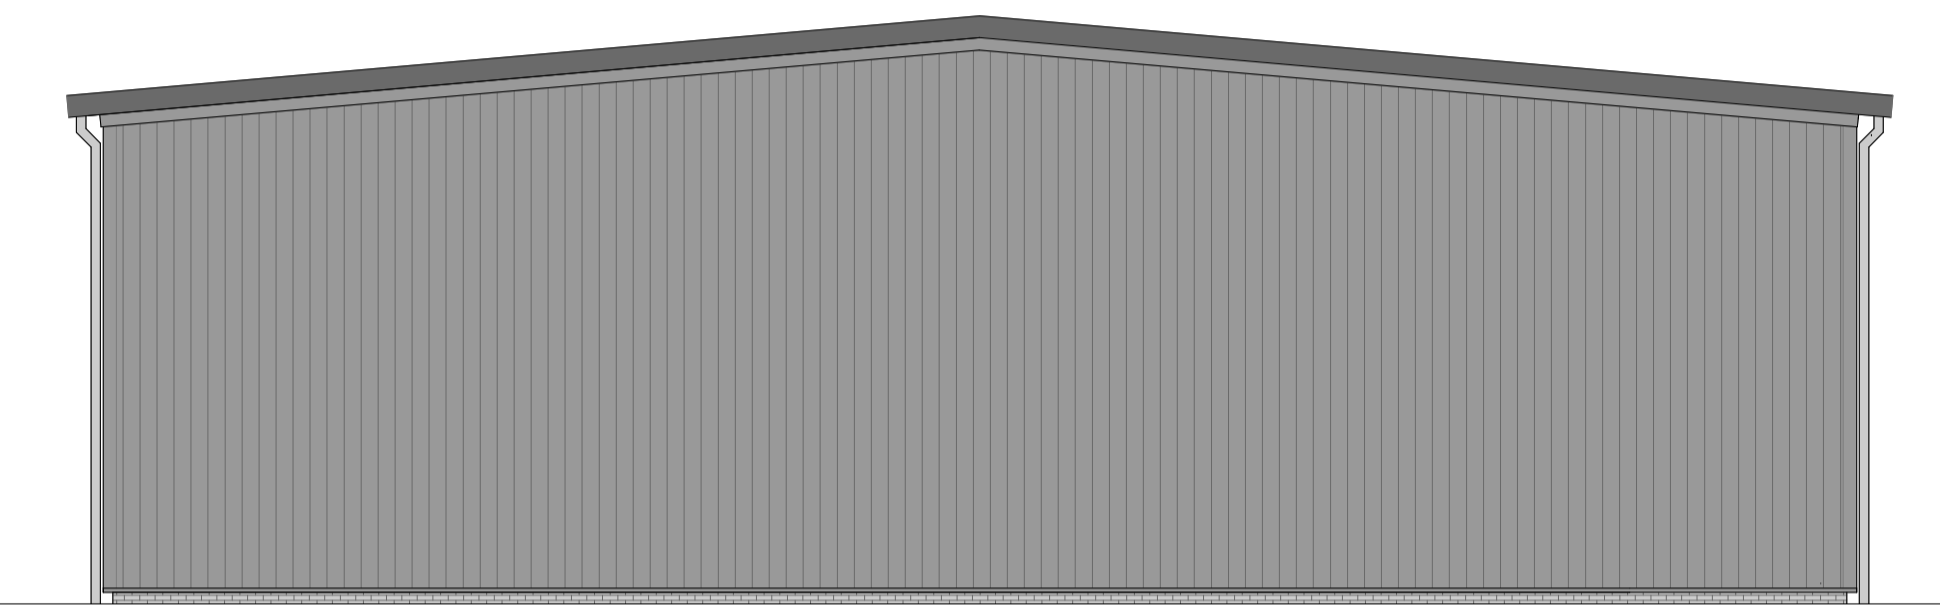


Side Elevation

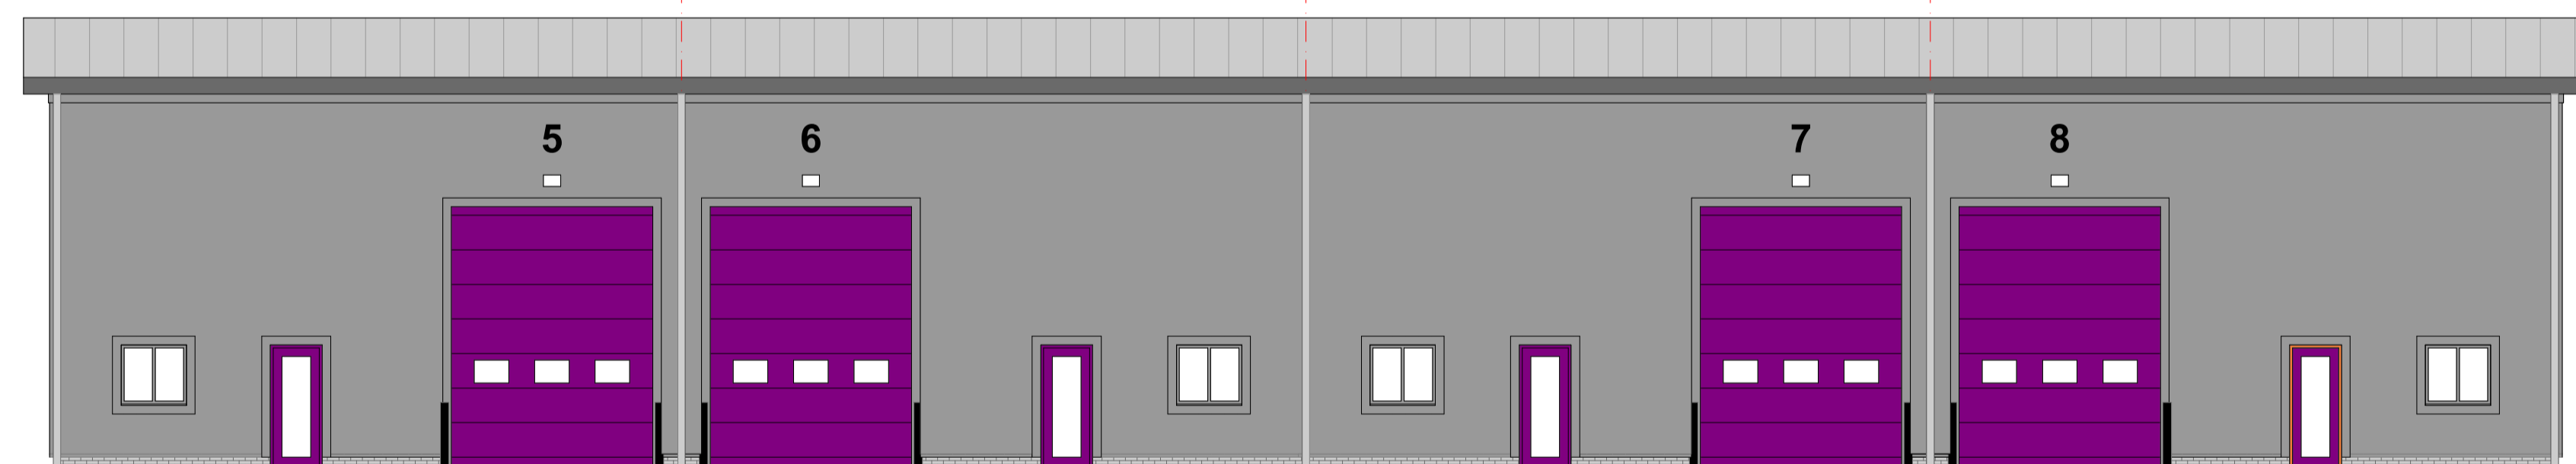


Front Elevation

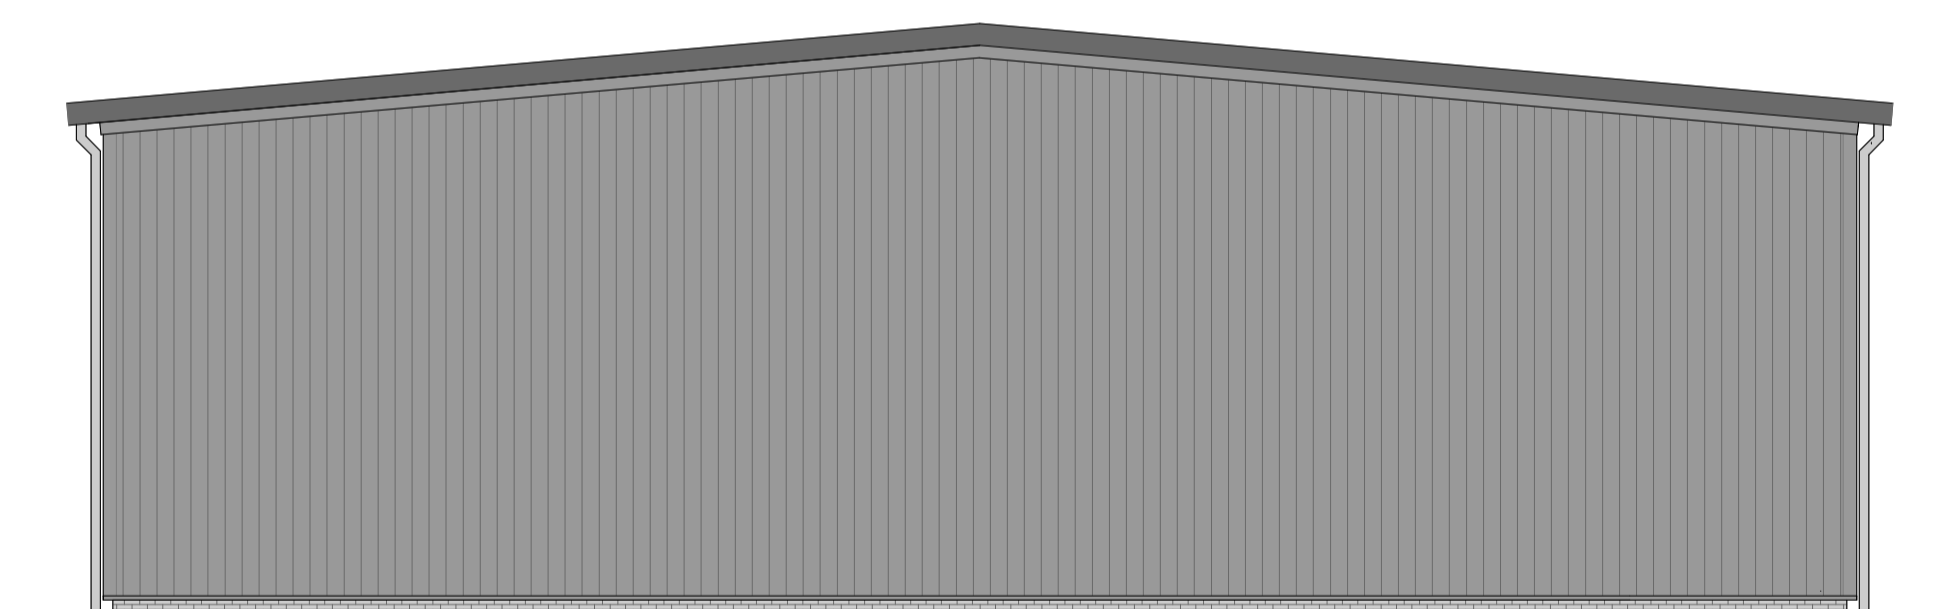

Side Elevation

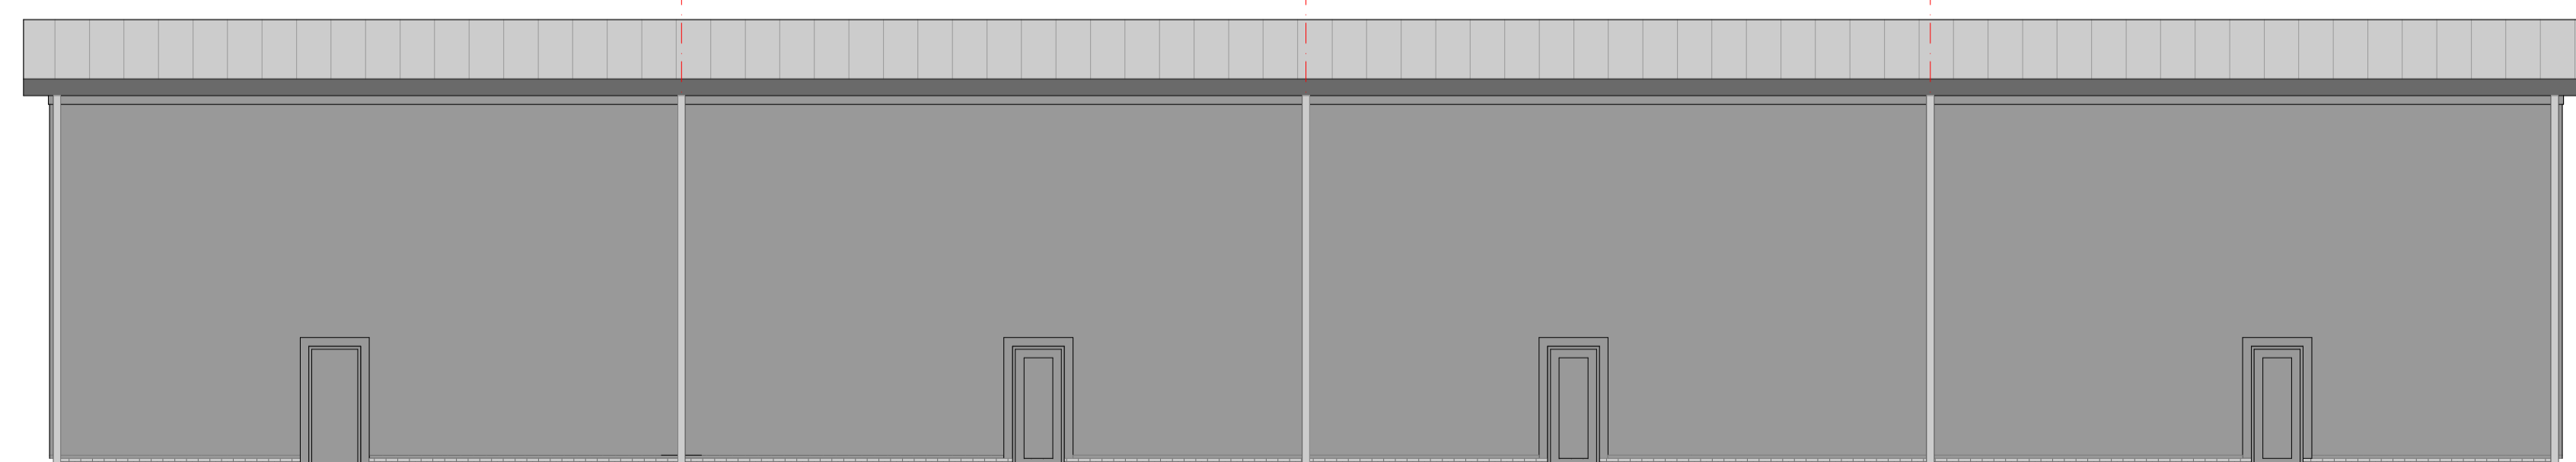

Front Elevation

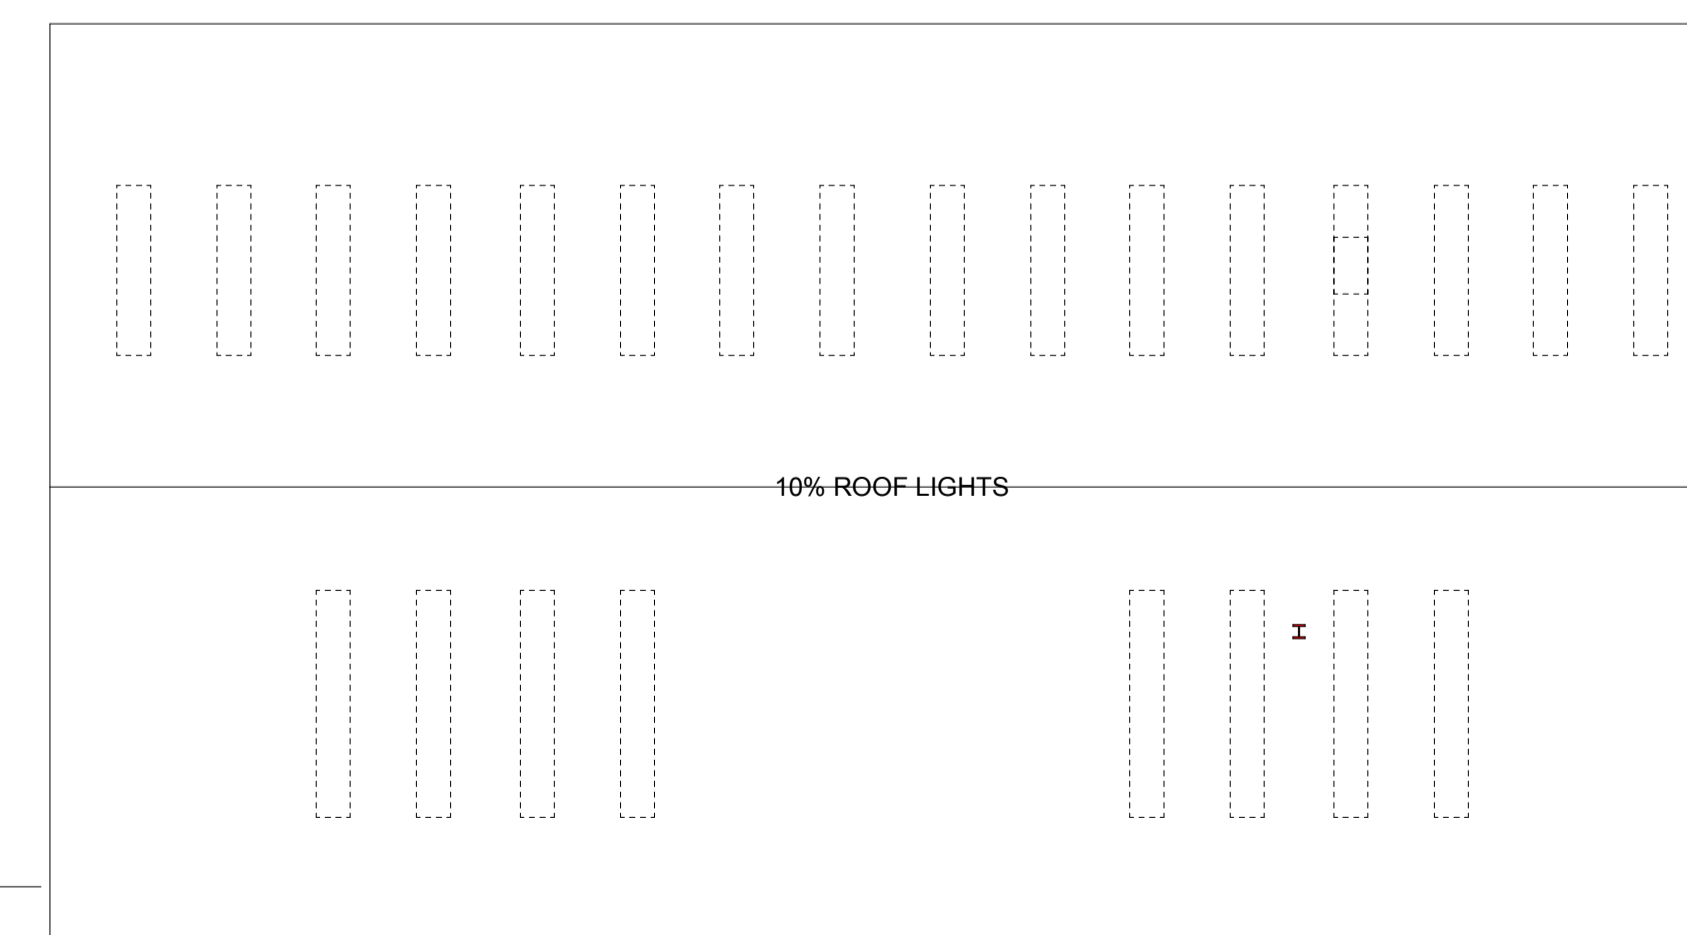

Roof Plan Scale 1:200

F	PLANNING APP DRAWING	AG	27.2.19
E	ROOF PLAN AMENDED	AG	27.2.19
D	ROOF PLAN AMENDED	AG	25.2.19
C	ELEVATIONS ADDED	AG	13.11.18
B	SCHEME SIMPLIFIED AT CLIENT REQUEST	AG	26.10.18
A	DRAWING AMENDED AT CLIENT REQUEST	AG	8.10.18
Rev	Description	Edited	Date

AG Design
 26A, Main Street,
 Blackfordby,
 Swadlincote,
 Derby's, DE11 8AE
 Tel:- 01283 221 507
 Email - allister@agdezign.co.uk

Client **Bespoke Construction Services Ltd**

Project **Proposed New Industrial Development at, Merlin Park, Halesfield 19, Telford, Shrop's. TF7 4QT.**

Drawing **Schematic Plans & Elevations to Units 5,6,7 & 8**

Scale	Drawn	Date	Drwg No.	Rev
1:100 @ A1	AG	August 2018	025.100	F



All dimensions to be checked on site before any work is commenced. Do not scale from this drawing. All errors or omissions to be reported to AG Design immediately. This drawing is protected by copyright legislation and must not be reproduced without the written consent of the owner.