


GROUND FLOOR



FIRST FLOOR

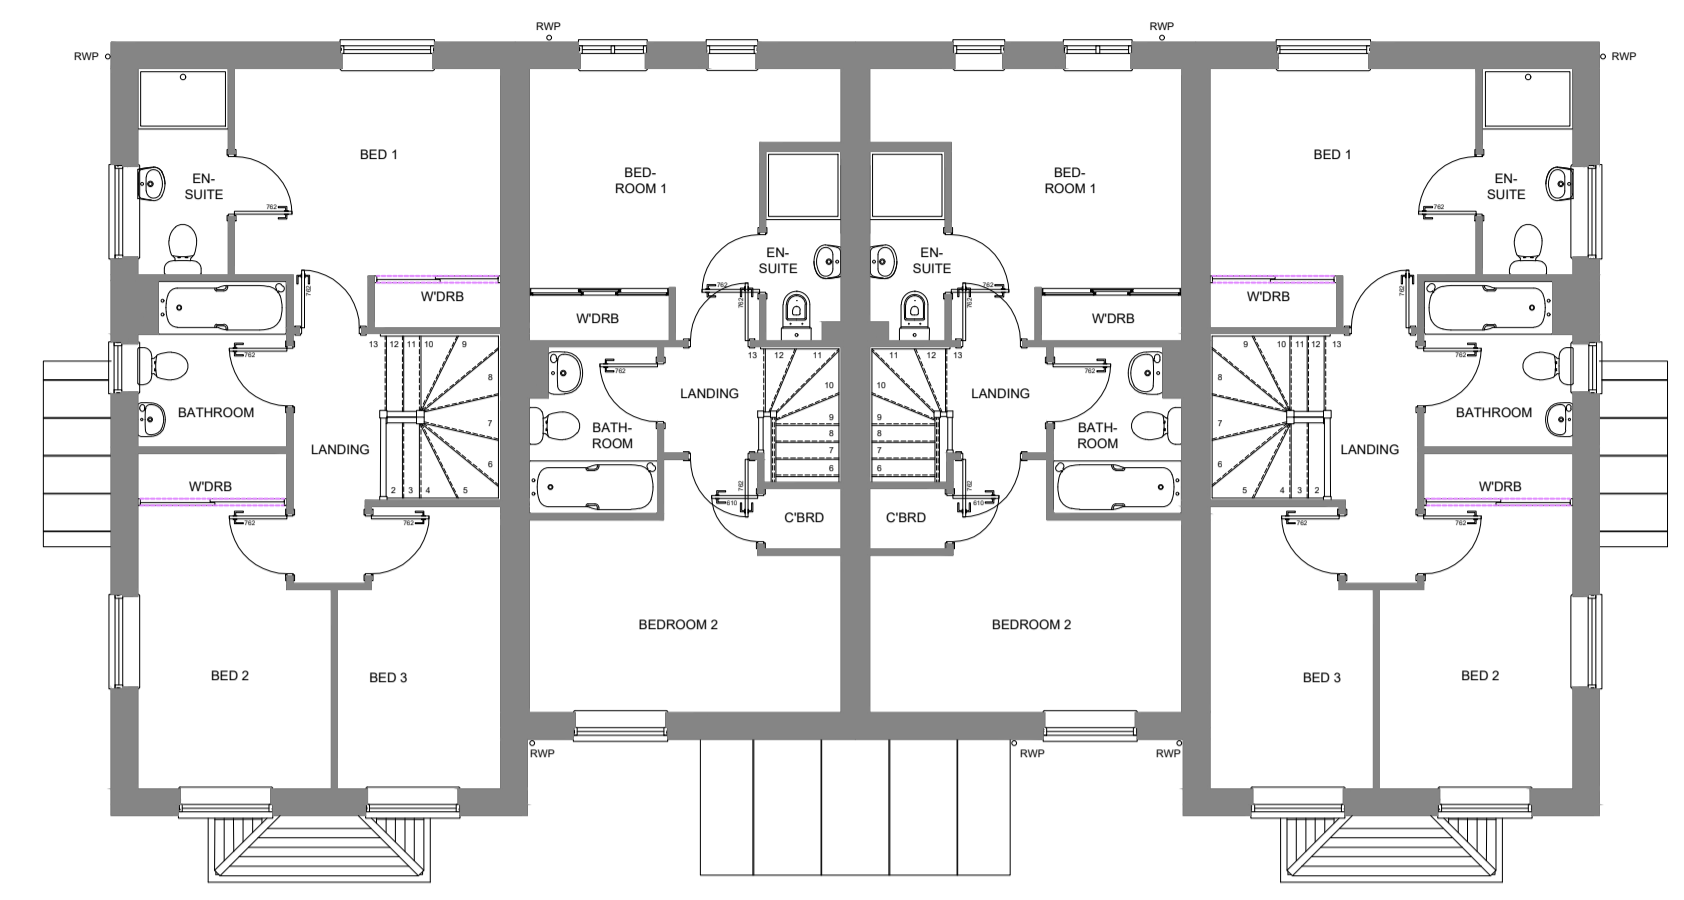

FRONT ELEVATION




SIDE ELEVATION



REAR ELEVATION



SIDE ELEVATION

E	METER BOX AMENDED	27.10.21	SP
D	RAFTER FEET DEPTH INCREASED. BAY WINDOW ROOF CHANGES TO PITCHED FROM SQUARE	13.09.21	SP
C	ELEVATIONS UPDATED TO SUIT RAFTER FEET	17.08.21	AR
B	DRAWINGS UPDATED AS PER PLANNERS COMMENTS	03.08.21	AR
A	DRAWINGS UPDATED AS PER PLANNERS COMMENTS	05.07.21	AR
	REVISION	DATE	Rev.By
		SHROPSHIRE HOMES LTD THE OLD WORKHOUSE CROSS HOUSES SHREWSBURY SHROPSHIRE SY5 6JH TELEPHONE: (01743) 761789	
JOB Former AGA Rangemaster Site, Wellington Road, Coalbrookdale		TITLE 4 Terrace Plans and Elevations	
DWG No. 172 - P - 4T	DATE Feb 21	SCALE 1:100 @ A1	REVISION E
VERSION	DRAWN A Reed		