



GROUND FLOOR



FIRST FLOOR

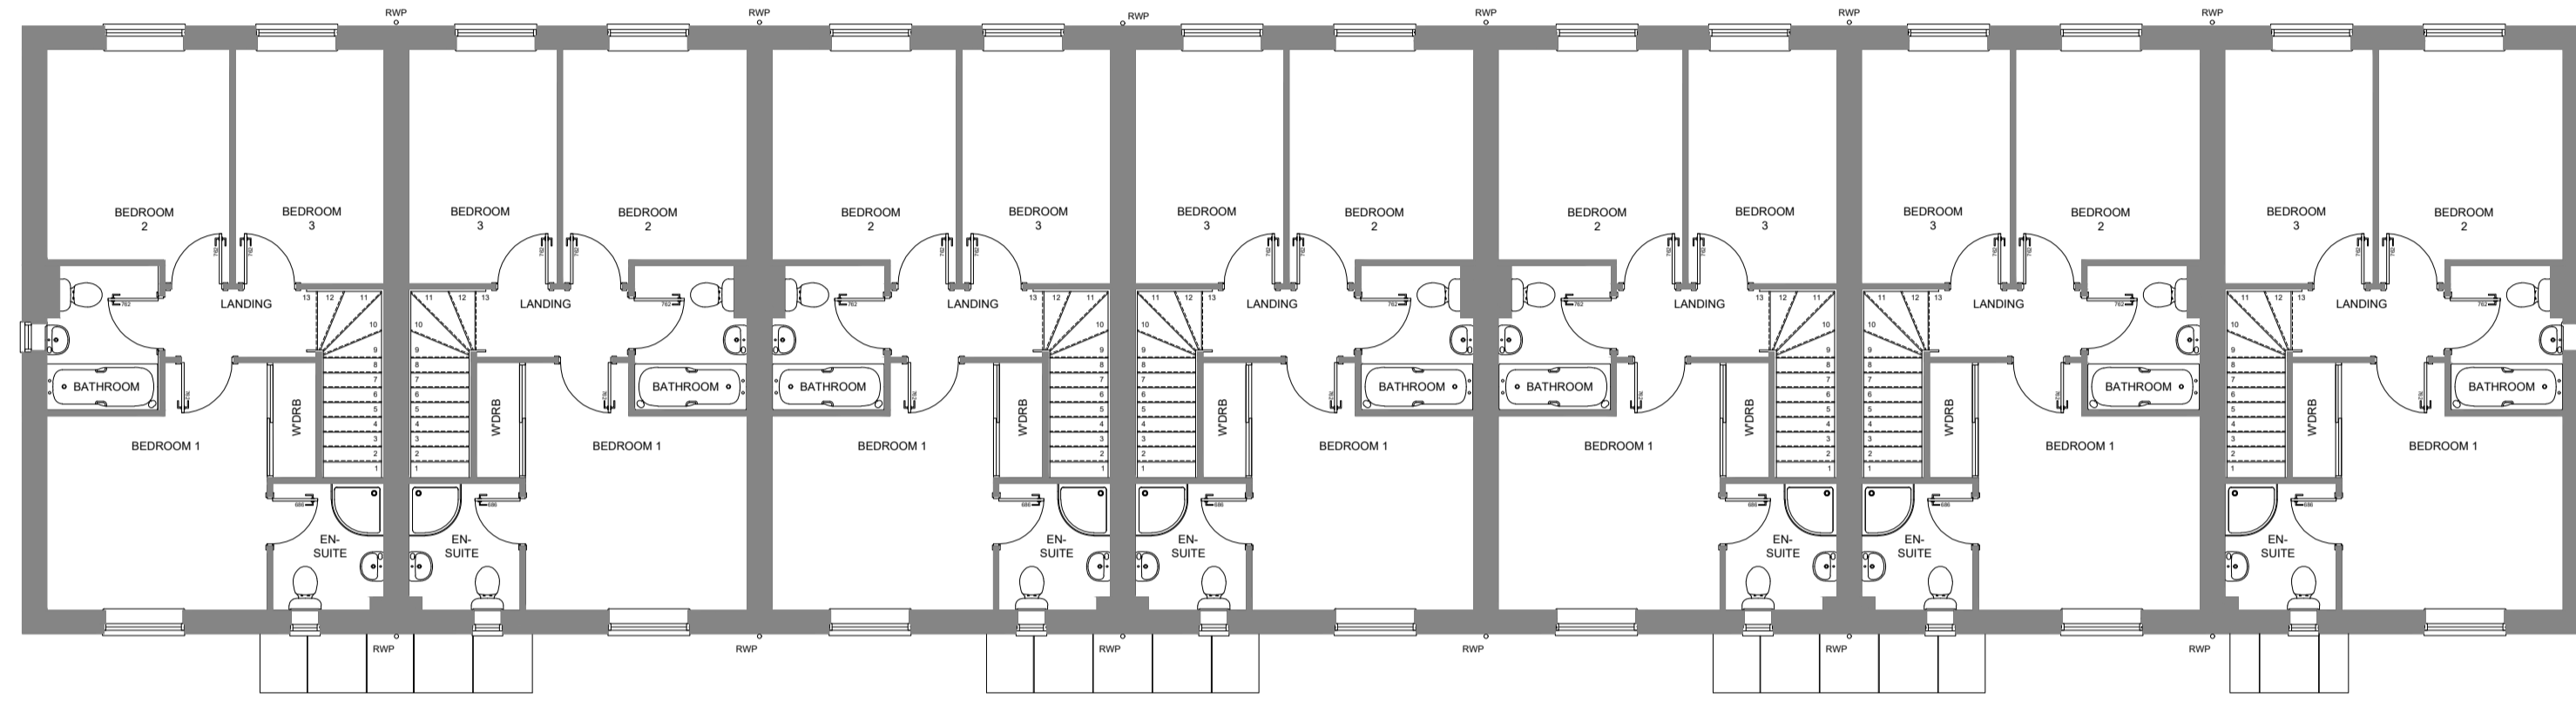


FRONT ELEVATION

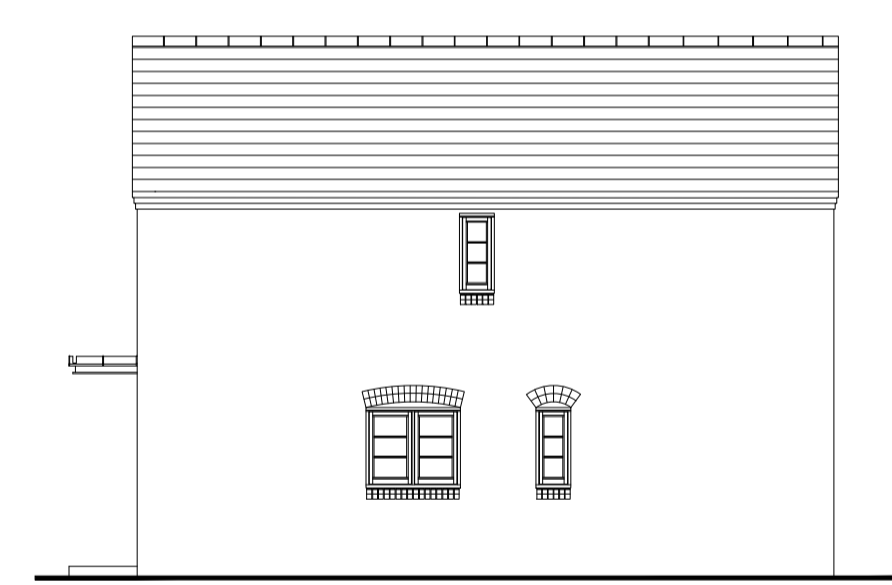


SIDE ELEVATION



REAR ELEVATION

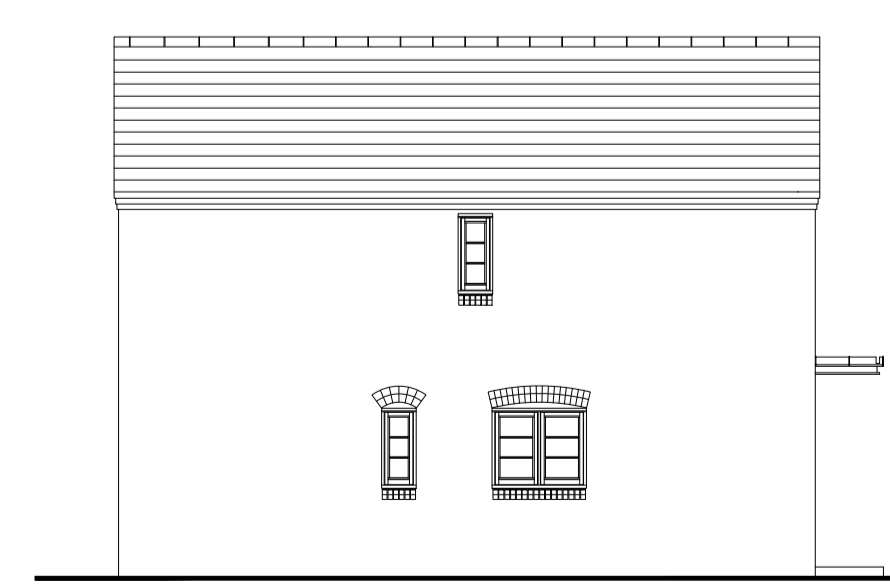

SIDE ELEVATION

C	METER BOX AMENDED	27.10.21	SP
B	DRAWINGS UPDATED AS PER PLANNERS COMMENTS	03.08.21	AR
A	DRAWINGS UPDATED AS PER PLANNERS COMMENTS	05.07.21	AR
REVISION		DATE	Rev.By
			
SHROPSHIRE HOMES LTD THE OLD WORKHOUSE CROSS HOUSES SHREWSBURY SHROPSHIRE SY5 6JH TELEPHONE: (01743) 761789		TITLE 7 Terraces - Plans and Elevations	
JOB	Former AGA Rangemaster Site, Wellington Road, Coalbrookdale	DATE	Feb 21
DWG No.	172 - P - 7T	SCALE	1:100 @ A1
VERSION	DRAWN A Reed	REVISION	C