



GROUND FLOOR



FIRST FLOOR

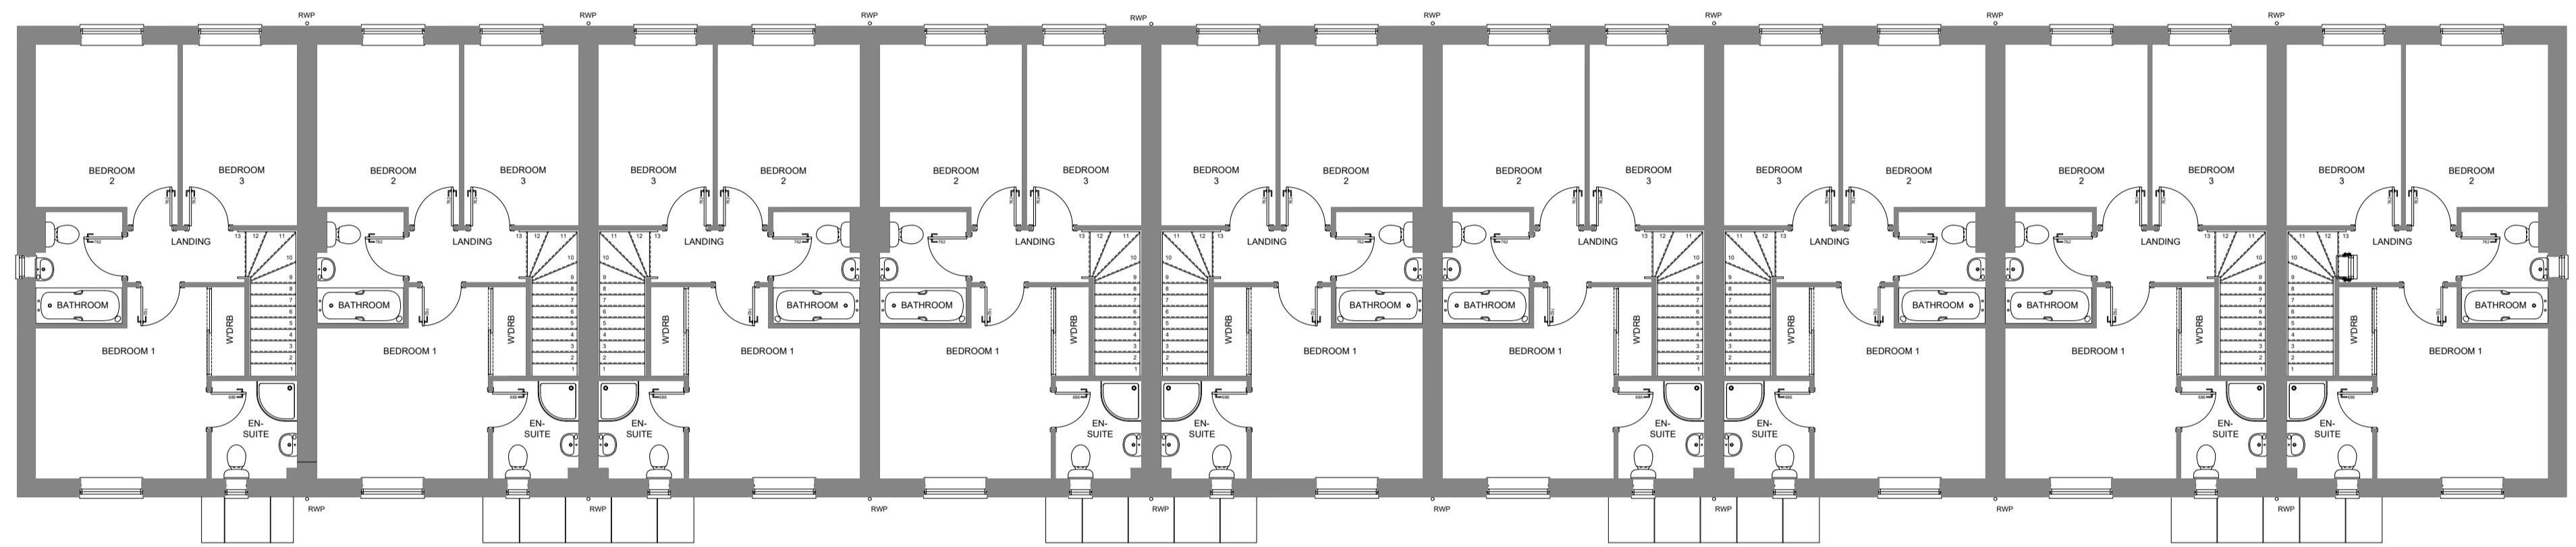


FRONT ELEVATION

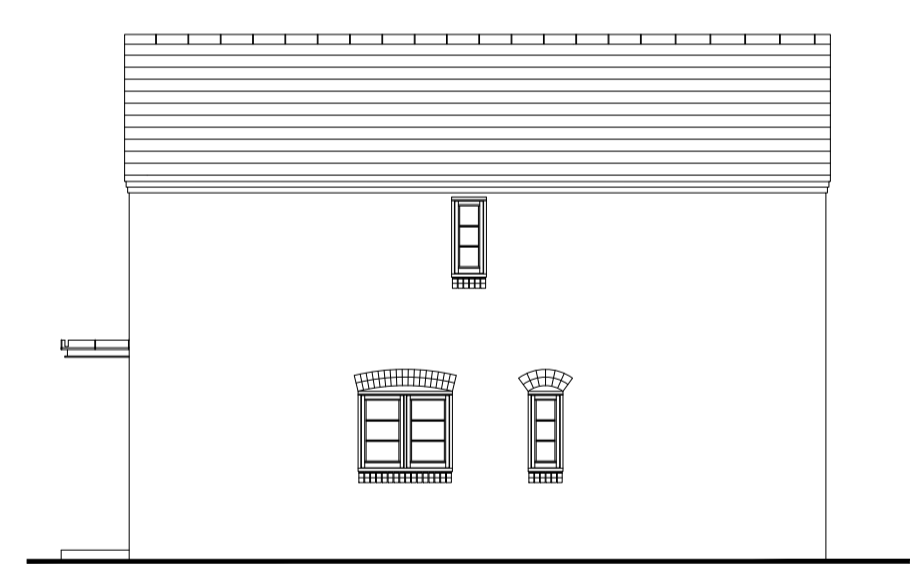


SIDE ELEVATION



REAR ELEVATION

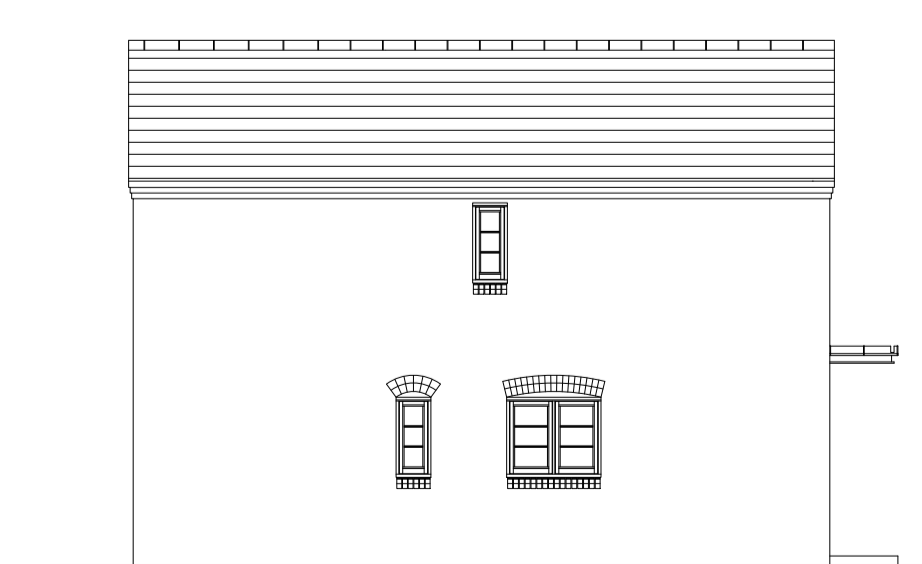

SIDE ELEVATION

B	DRAWINGS UPDATED AS PER PLANNERS COMMENTS	03.08.21	AR
A	DRAWINGS UPDATED AS PER PLANNERS COMMENTS	05.07.21	AR
REVISION		DATE	Rev.By
			
SHROPSHIRE HOMES LTD THE OLD WORKHOUSE CROSS HOUSES SHREWSBURY SHROPSHIRE SY5 6JH TELEPHONE: (01743) 761789		TITLE 9 Terraces - Plans and Elevations	
JOB Former AGA Rangemaster Site, Wellington Road, Coalbrookdale		SCALE 1:100 @ A1	
DWG No. 172 - P - 9T VERSION DRAWN A Reed		DATE Feb 21 REVISION B	