


FRONT ELEVATION - (ELEVATION FACING RANDELLS)

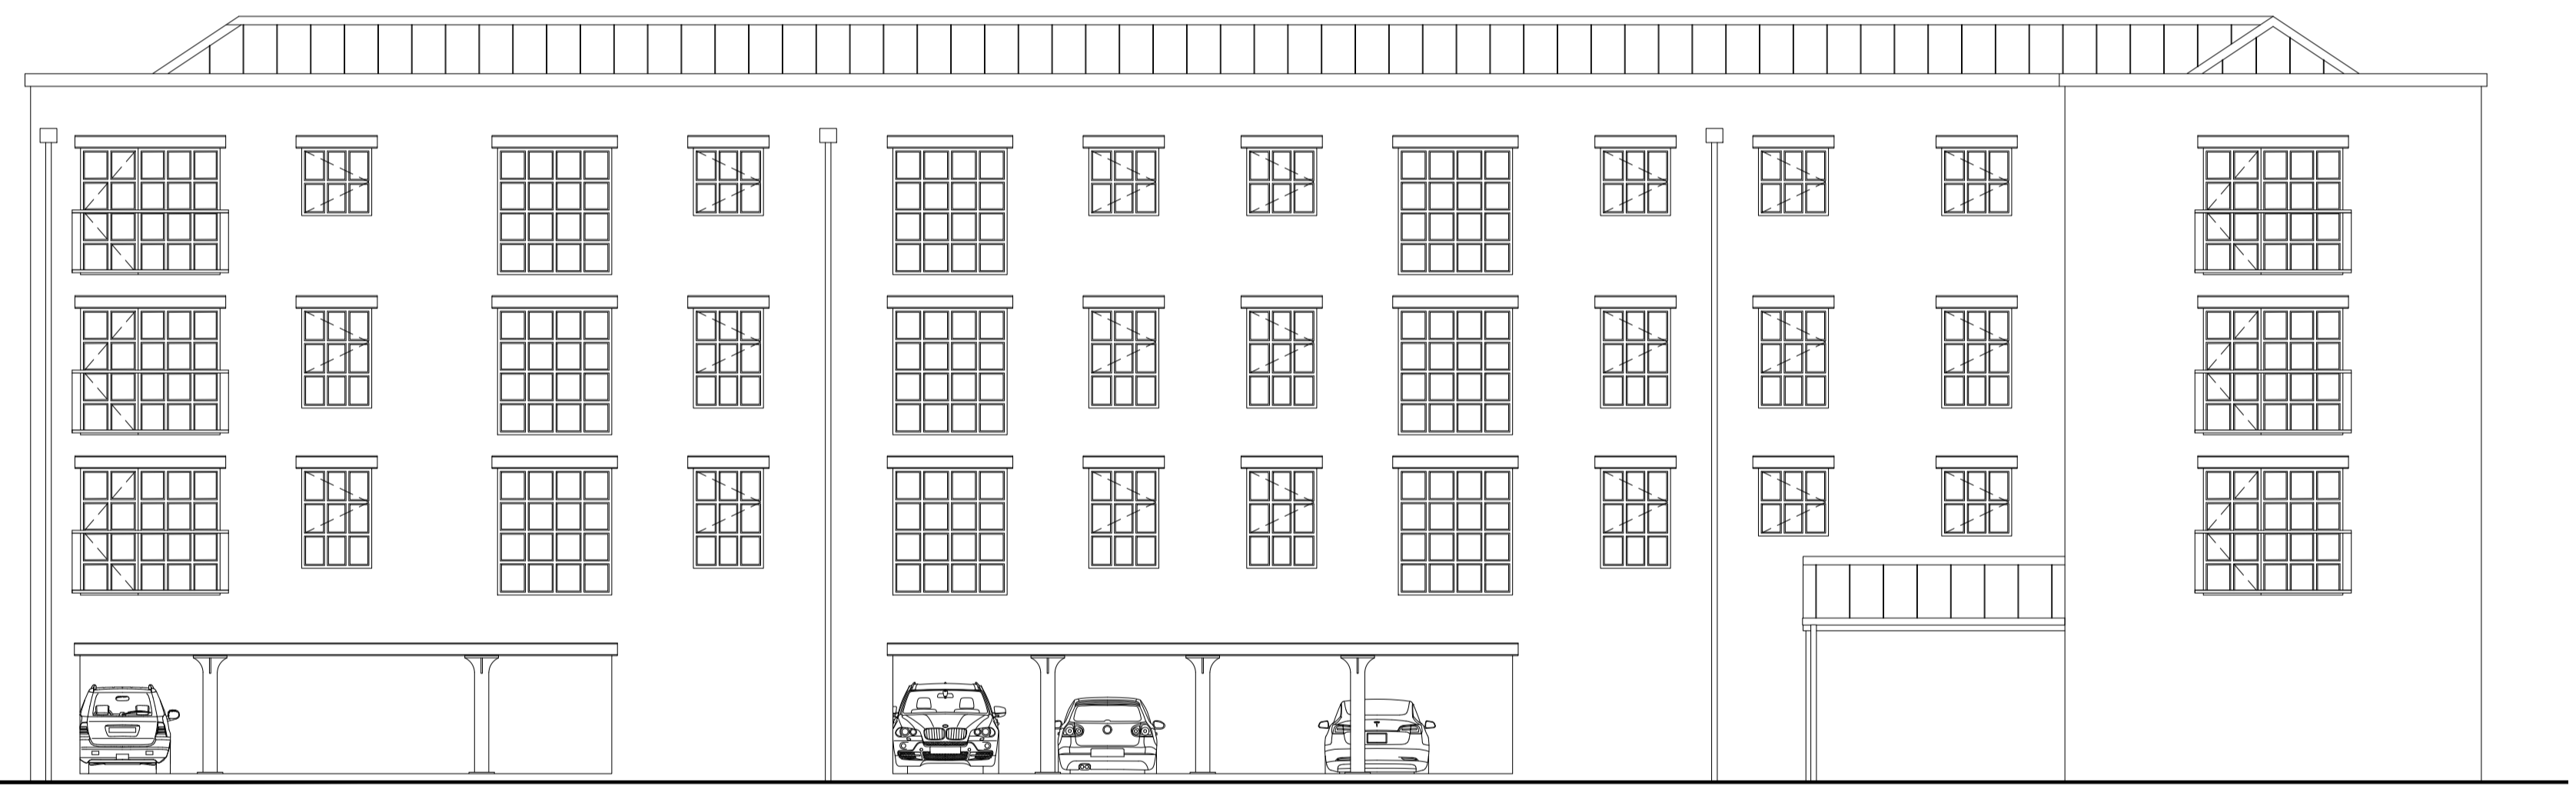

SIDE ELEVATION - (ELEVATION FACING WELLINGTON ROAD)




REAR ELEVATION - (ELEVATION FACING PATTERN SHOP)



SIDE ELEVATION - (ELEVATION FACING WATERCOURSE)

DETAIL KEY:

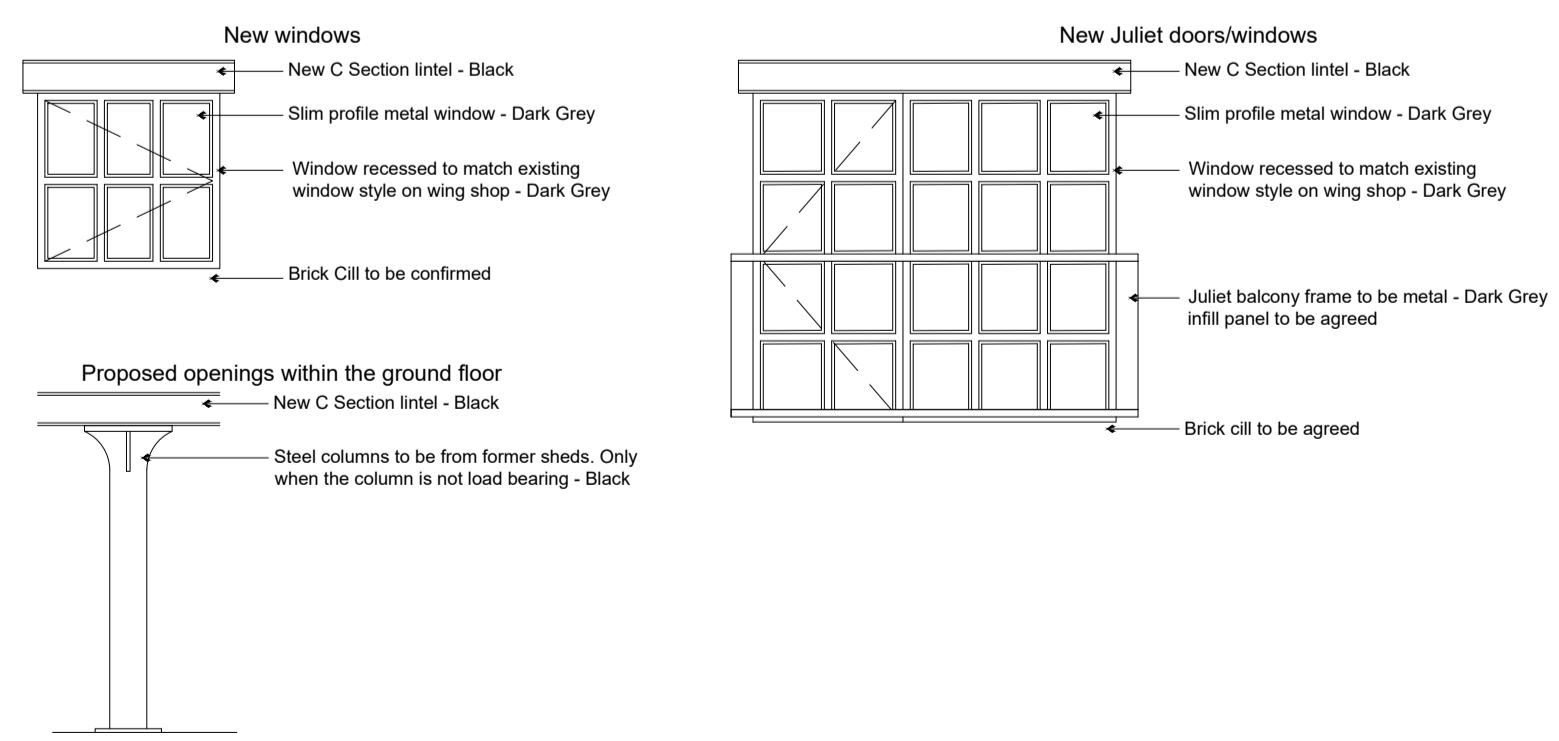

REVISION	DATE	Rev.By
G	27.10.21	SP
F	13.09.21	SP
E	26.08.21	AR
D	19.08.21	AR
C	17.08.21	AR
B	03.08.21	AR
A	05.07.21	AR

SHROPSHIRE HOMES
Quality & Character

SHROPSHIRE HOMES LTD
THE OLD WORKHOUSE
CROSS HOUSES
SHREWSBURY
SHROPSHIRE
SY5 6JH
TELEPHONE: (01743) 761789

JOB Former AGA Rangemaster Site, Wellington Road, Coalbrookdale		TITLE Apartments Elevations	
DWG No. 172 - P - A03	DATE Feb 21	SCALE 1:100 @ A1	REVISION G
VERSION	DRAWN A Reed		