





FRONT ELEVATION

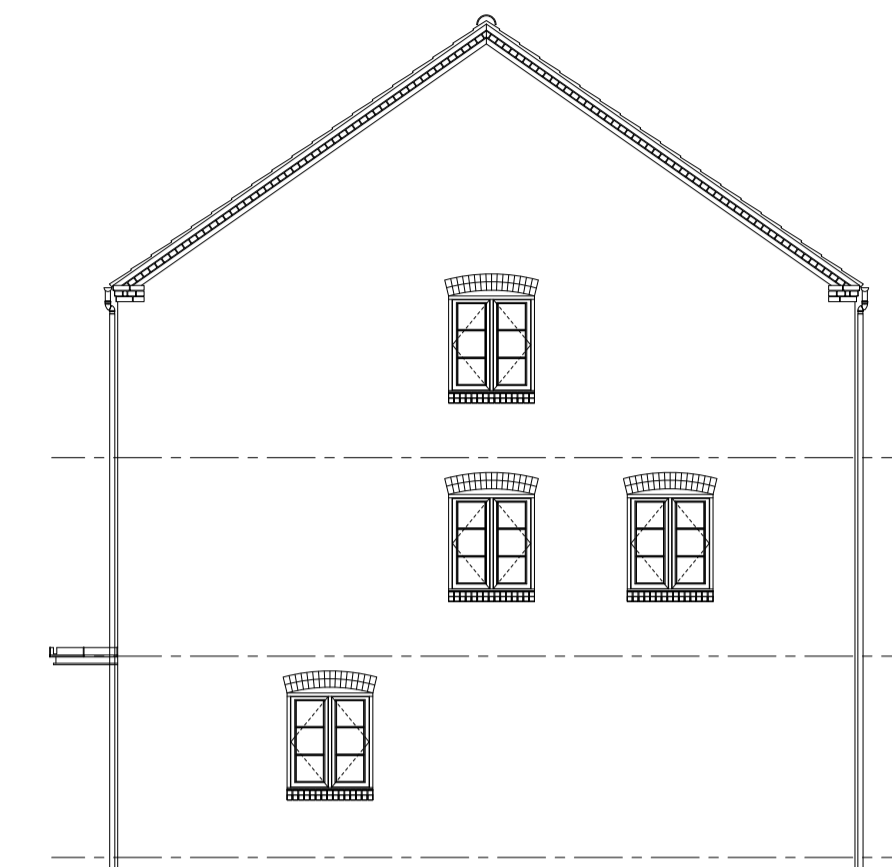


SIDE ELEVATION



REAR ELEVATION

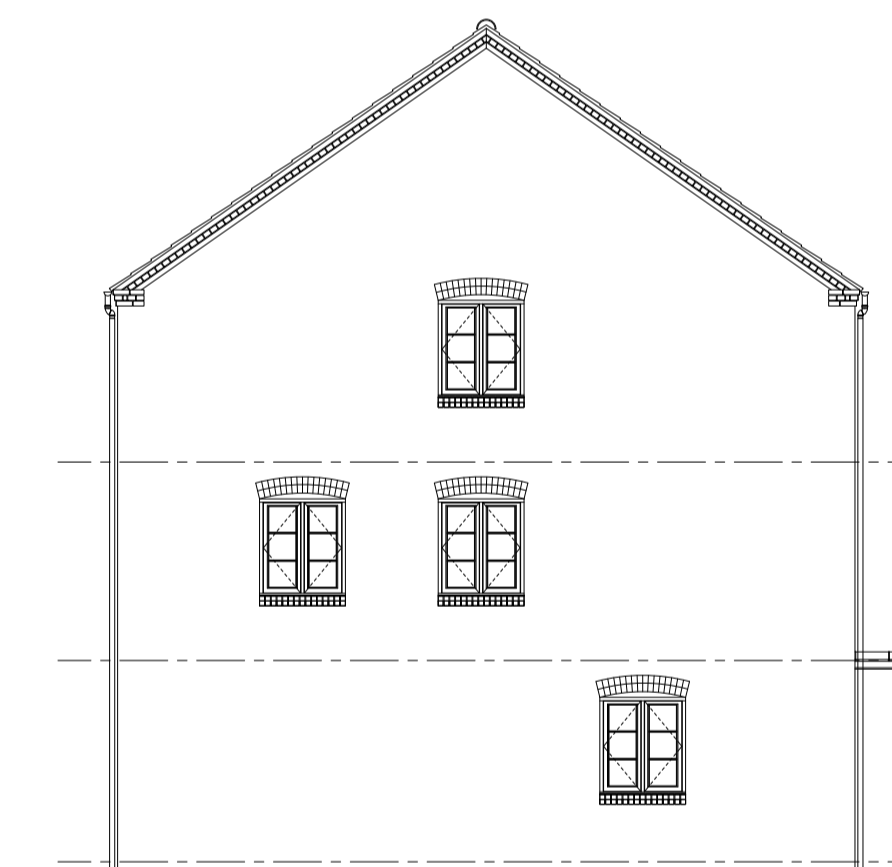

SIDE ELEVATION

B	Units width increased and overall block width increased to suit / rear balcony omitted and window added.	01:11:21	SF
A	Drawings updated as per planners comments	05:07:21	AR
REVISION		DATE	Rev.By
 SHROPSHIRE HOMES <i>Quality & Character</i>		SHROPSHIRE HOMES LTD THE OLD WORKHOUSE CROSS HOUSES SHREWSBURY SHROPSHIRE SY5 6JH TELEPHONE: (01743) 761789	
JOB Former AGA Rangemaster Site, Wellington Road, Coalbrookdale		TITLE Randells - Elevations	
DWG No. 172 - P - R02	DATE Feb 21	SCALE 1:100 @ A1	REVISION B
VERSION	DRAWN A Reed		