




3 Front Elevation
1 : 100




4 Rear Elevation
1 : 100



5 Side Elevation
1 : 100

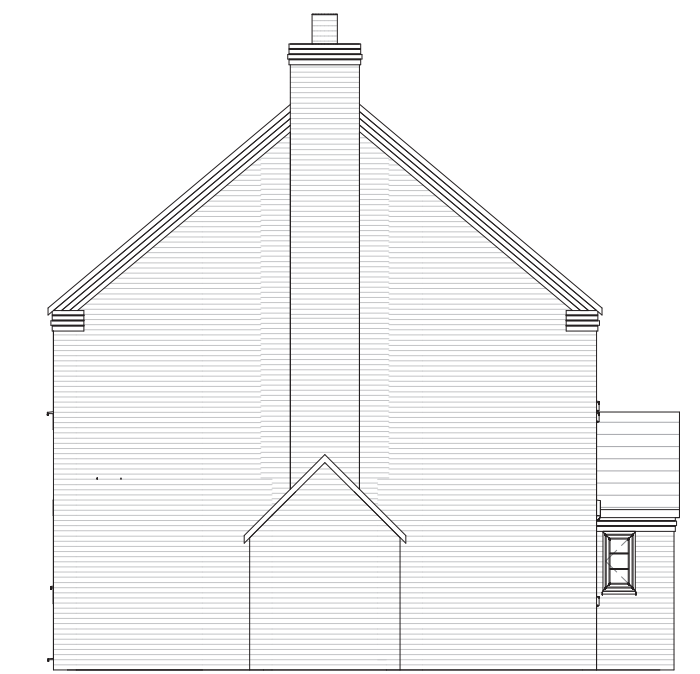

6 Side Elevation 2
1 : 100

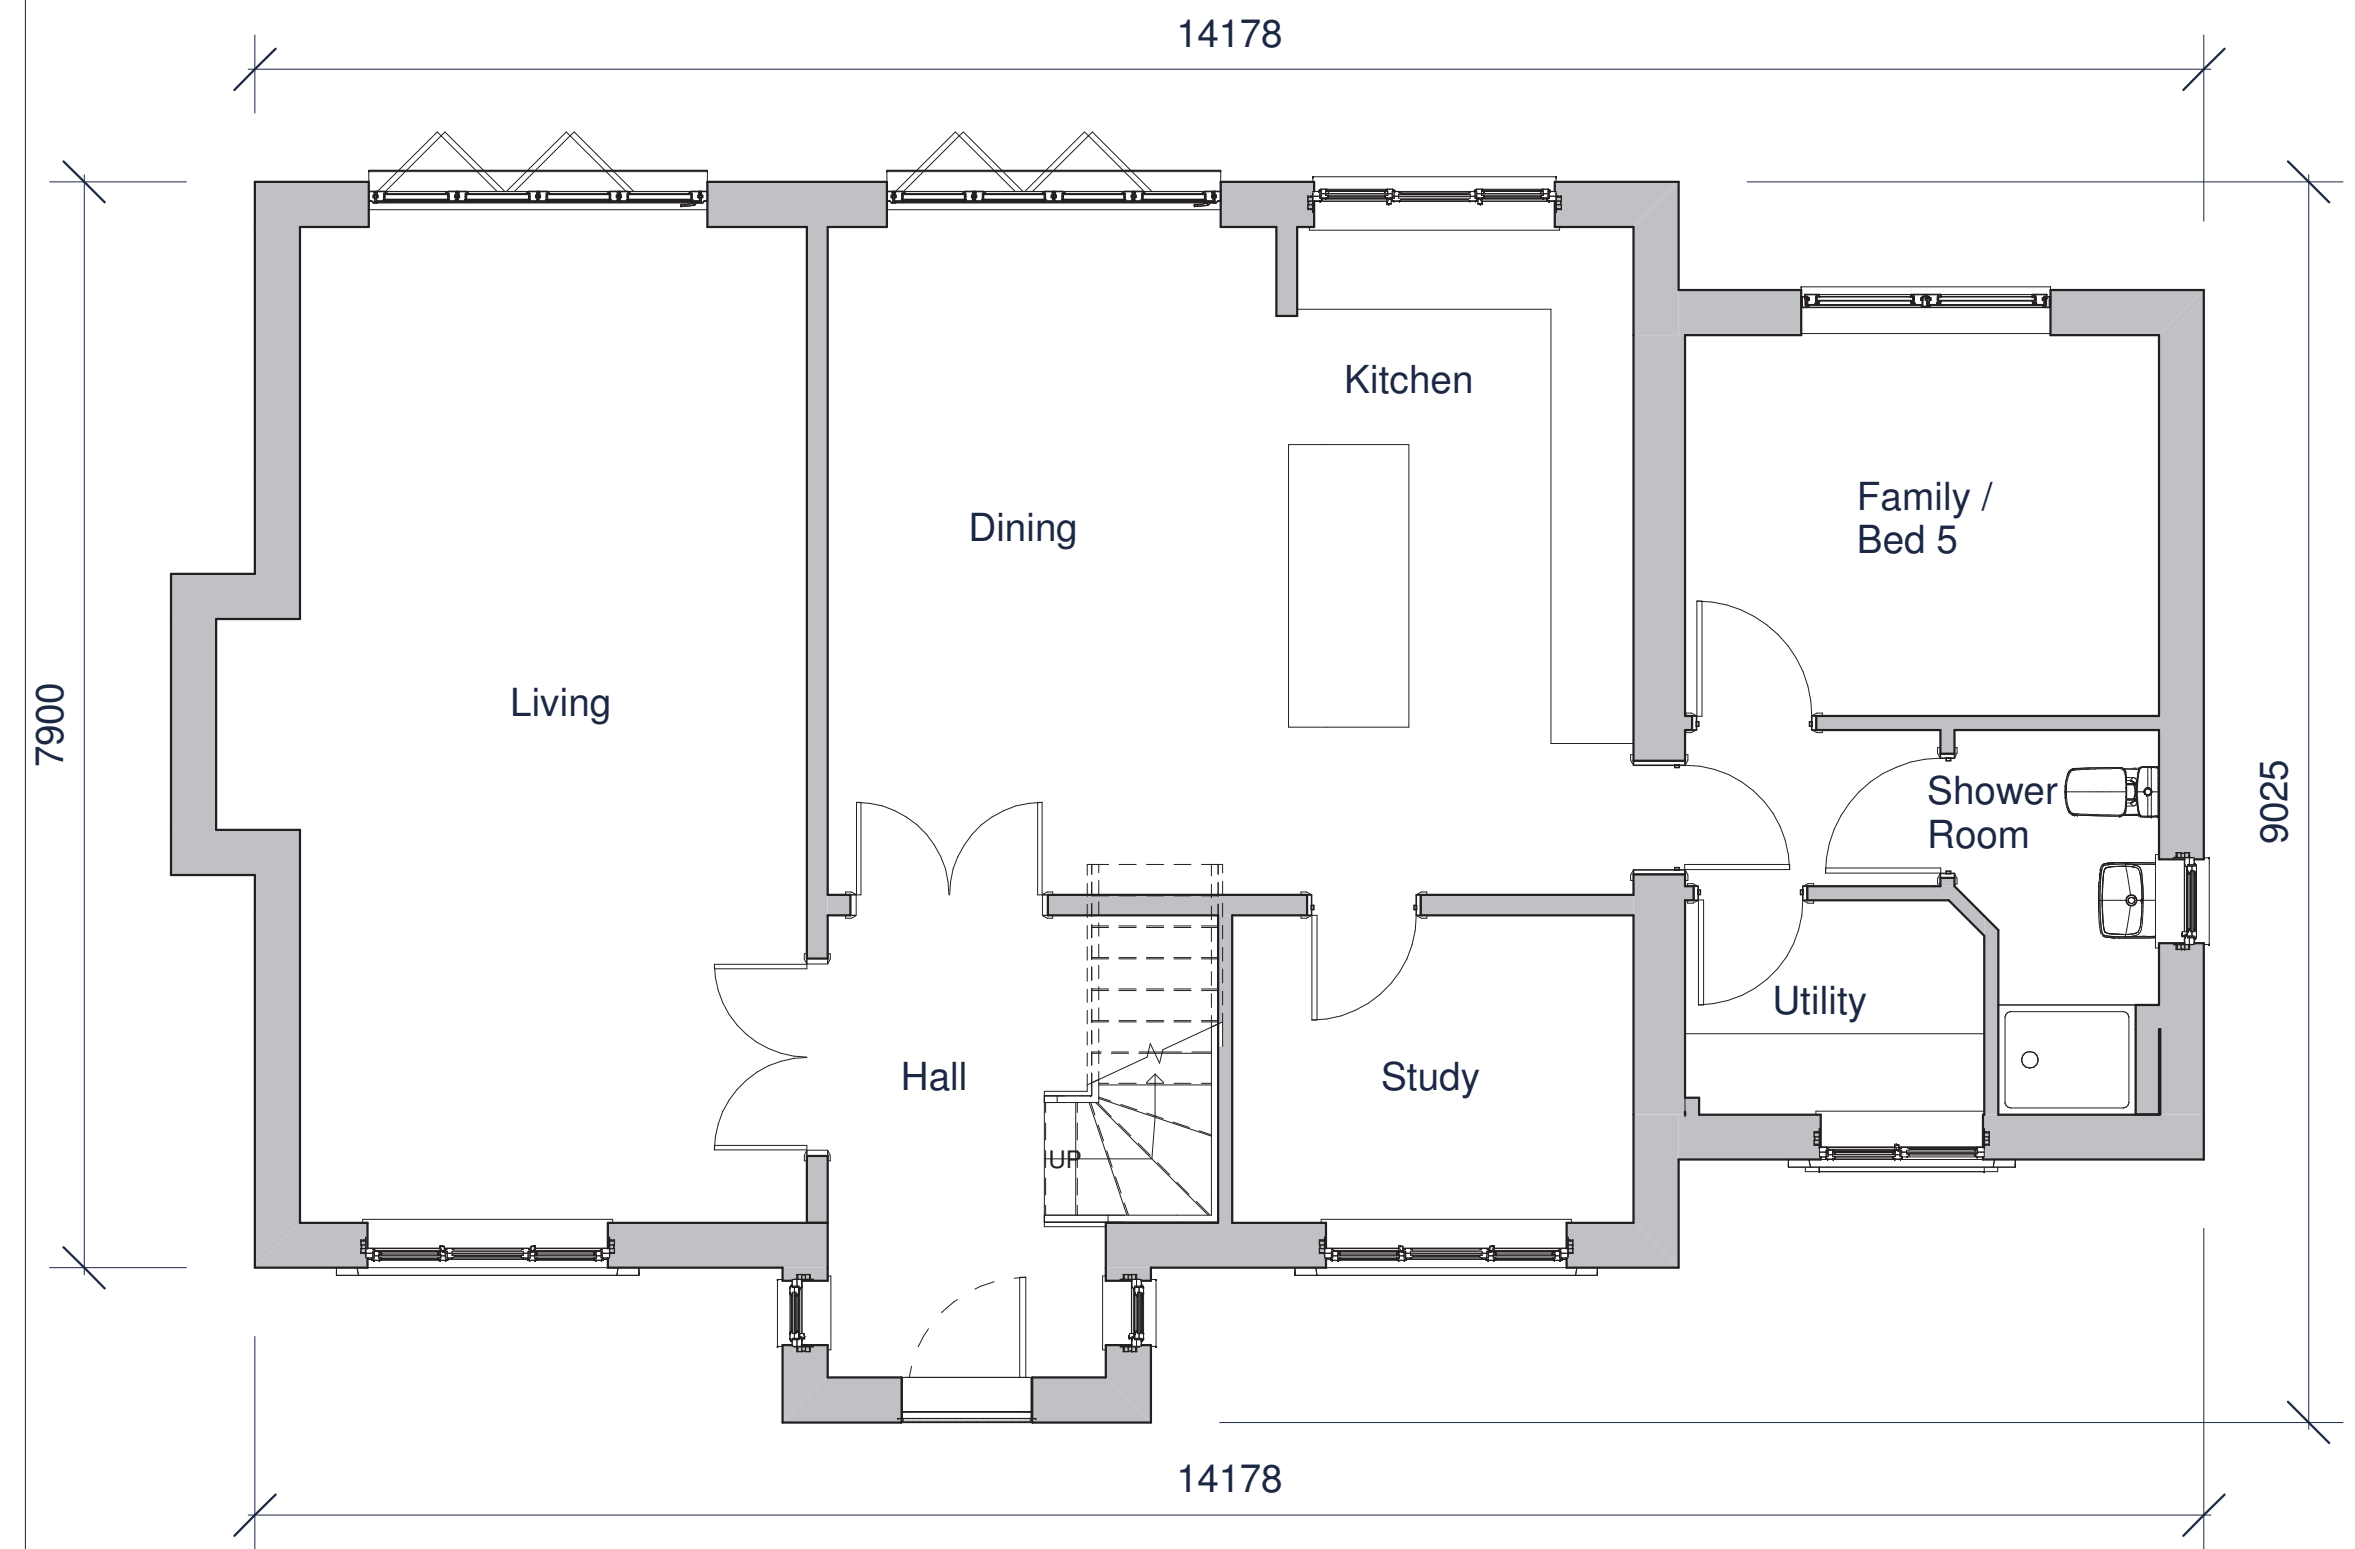

1 1.0 Ground Floor
1 : 50



2 1.1 First Floor
1 : 50

FLETCHER HOMES

95 Mount Pleasant Rd, Shrewsbury SY1 3EN
 01743 267020 homes@fletcherhomes.co.uk

PROJECT
 Proposed Development Of 22 Houses,
 Land Off Mill Lane, Tibberton

TITLE
 Peters Housetype Floor Plans
 & Elevations

SCALE A1 As indicated	STATUS Planning	DATE 04/02/2019
DRAWING NUMBER F108/16	REV 1	