



3 Front Elevation
1 : 100




4 Rear Elevation
1 : 100




5 Side Elevation
1 : 100



6 Side Elevation 2
1 : 100

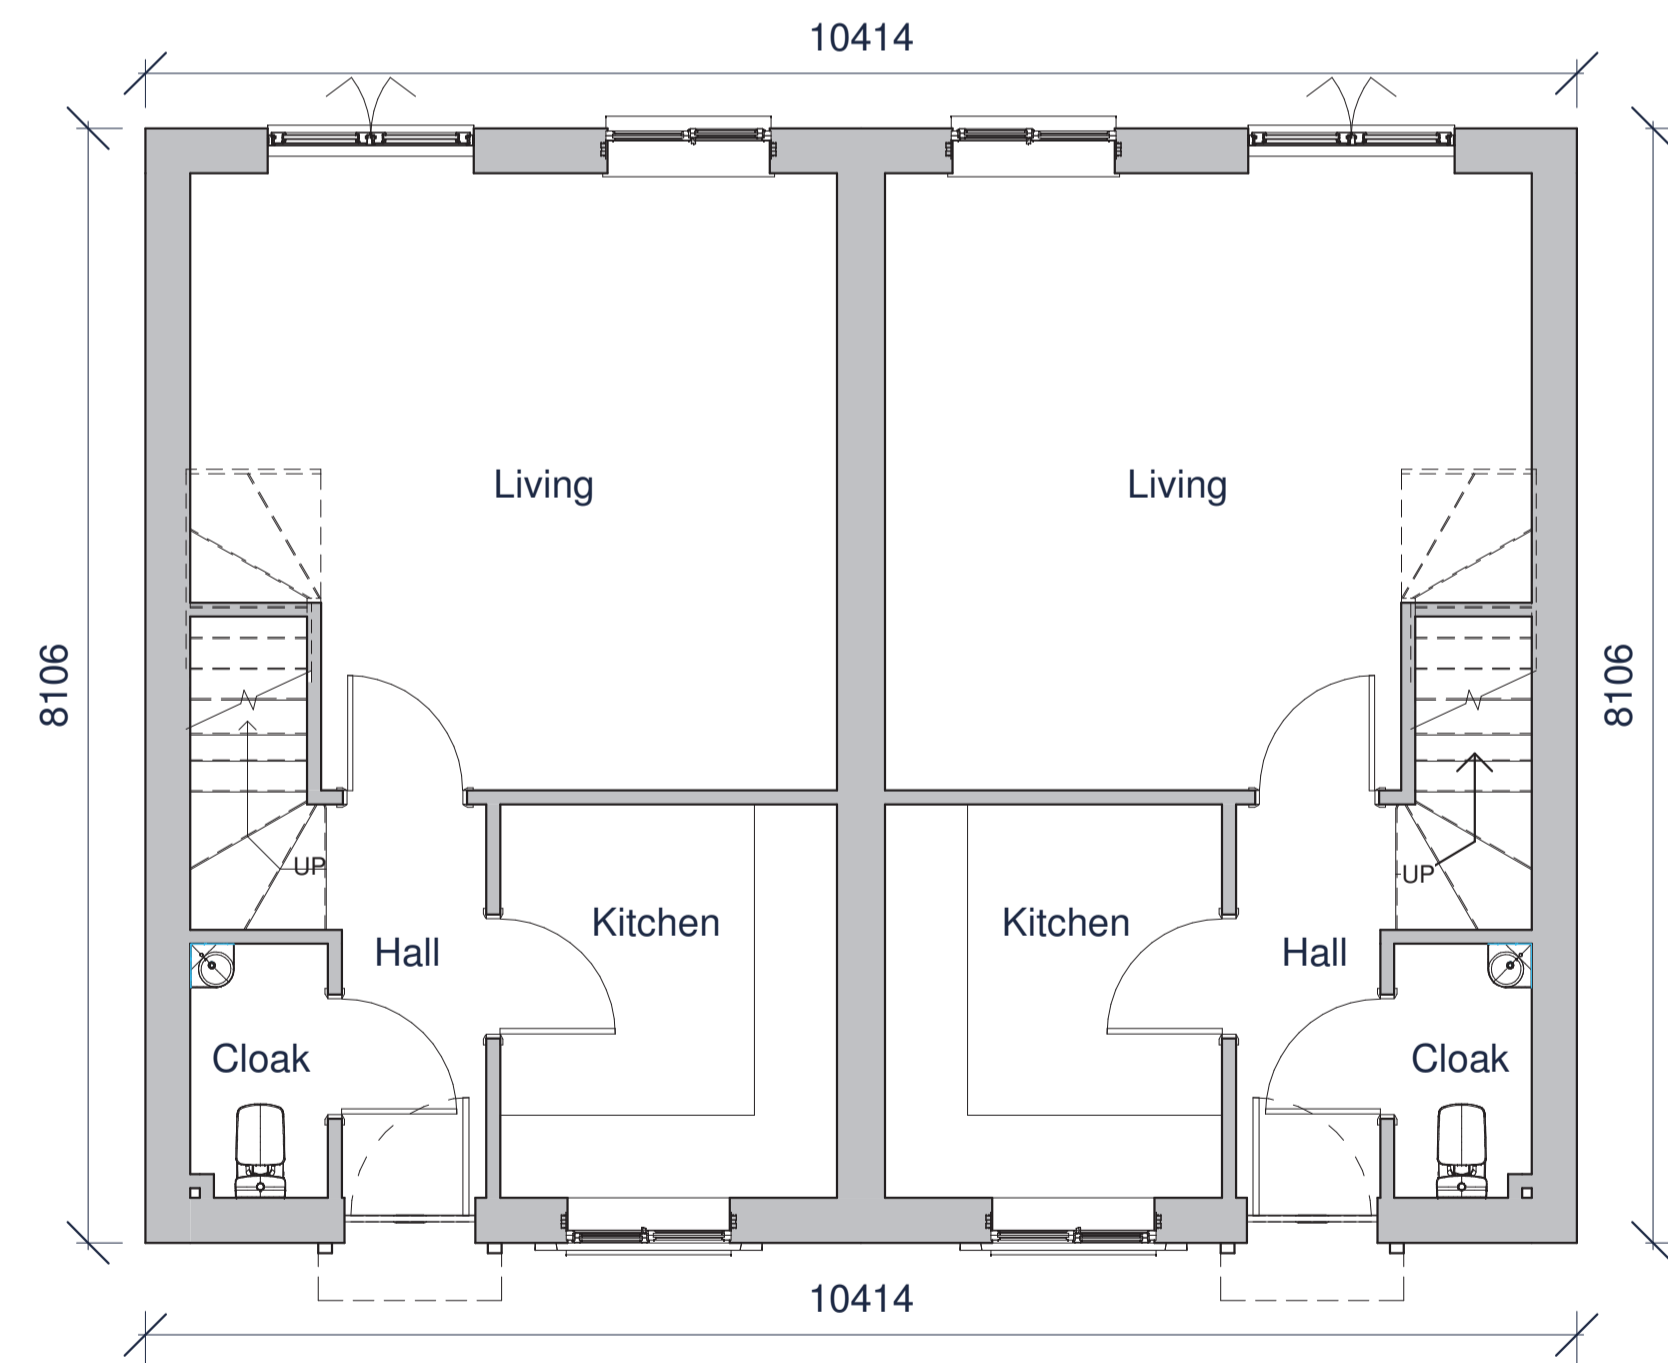

1 1.0 Ground Floor
1 : 50

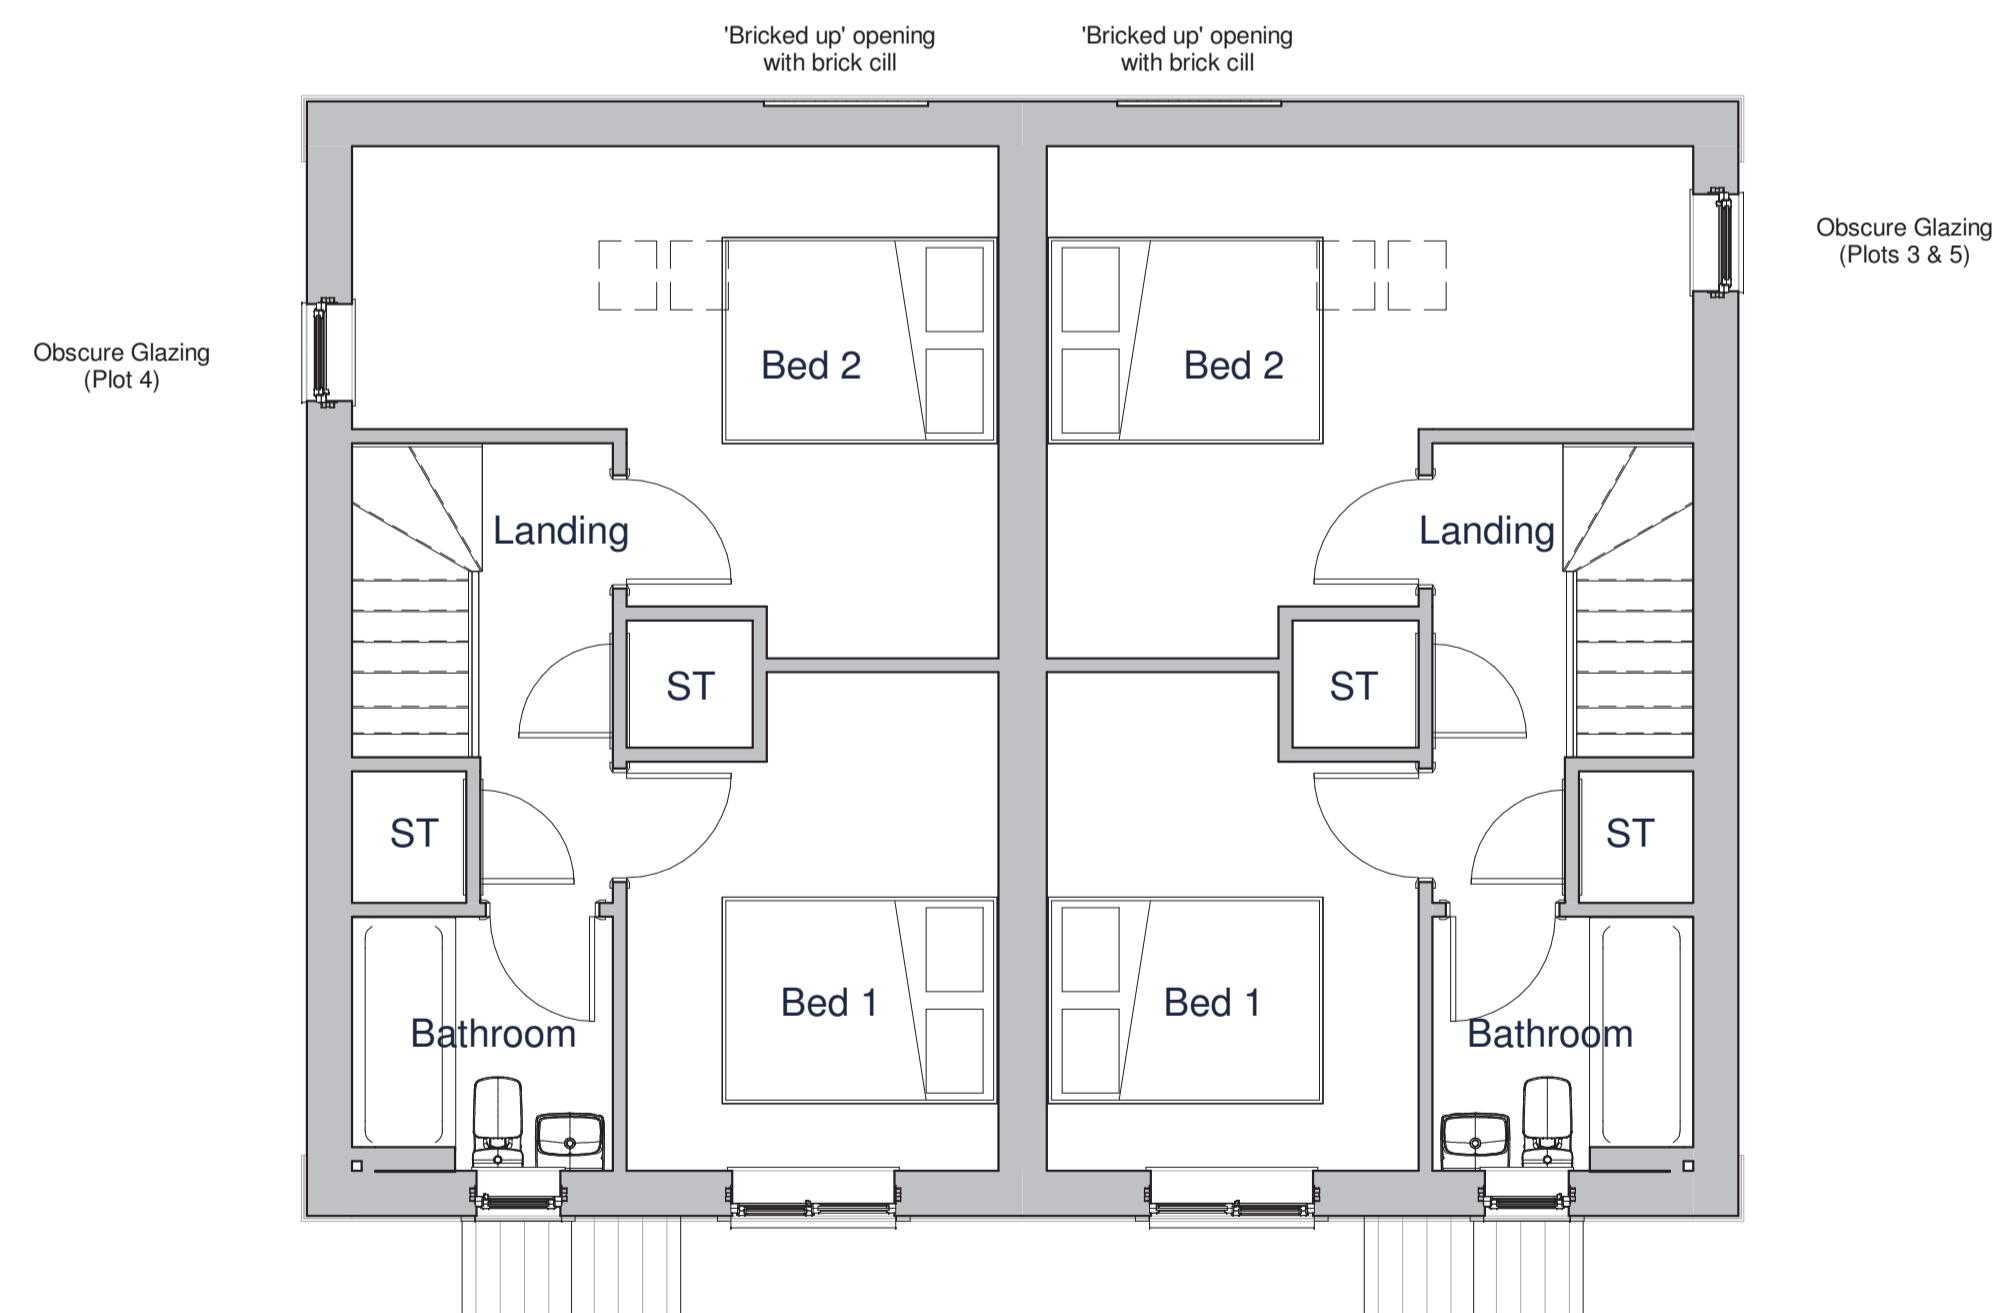

2 1.1 First Floor
1 : 50



95 Mount Pleasant Rd, Shrewsbury SY1 3EN
01743 267020 homes@fletcherhomes.co.uk

PROJECT
Proposed Development Of 22 Houses,
Land Off Mill Lane, Tibberton

TITLE
2 Bed Social Floor Plans &
Elevations

SCALE A1	STATUS	DATE	REV
As indicated	Planning	04/02/2019	
DRAWING NUMBER			REV
F108/20			1