



6 Front Elevation
1 : 100




3 Rear Elevation
1 : 100




4 Side Elevation
1 : 100



5 Side Elevation 2
1 : 100

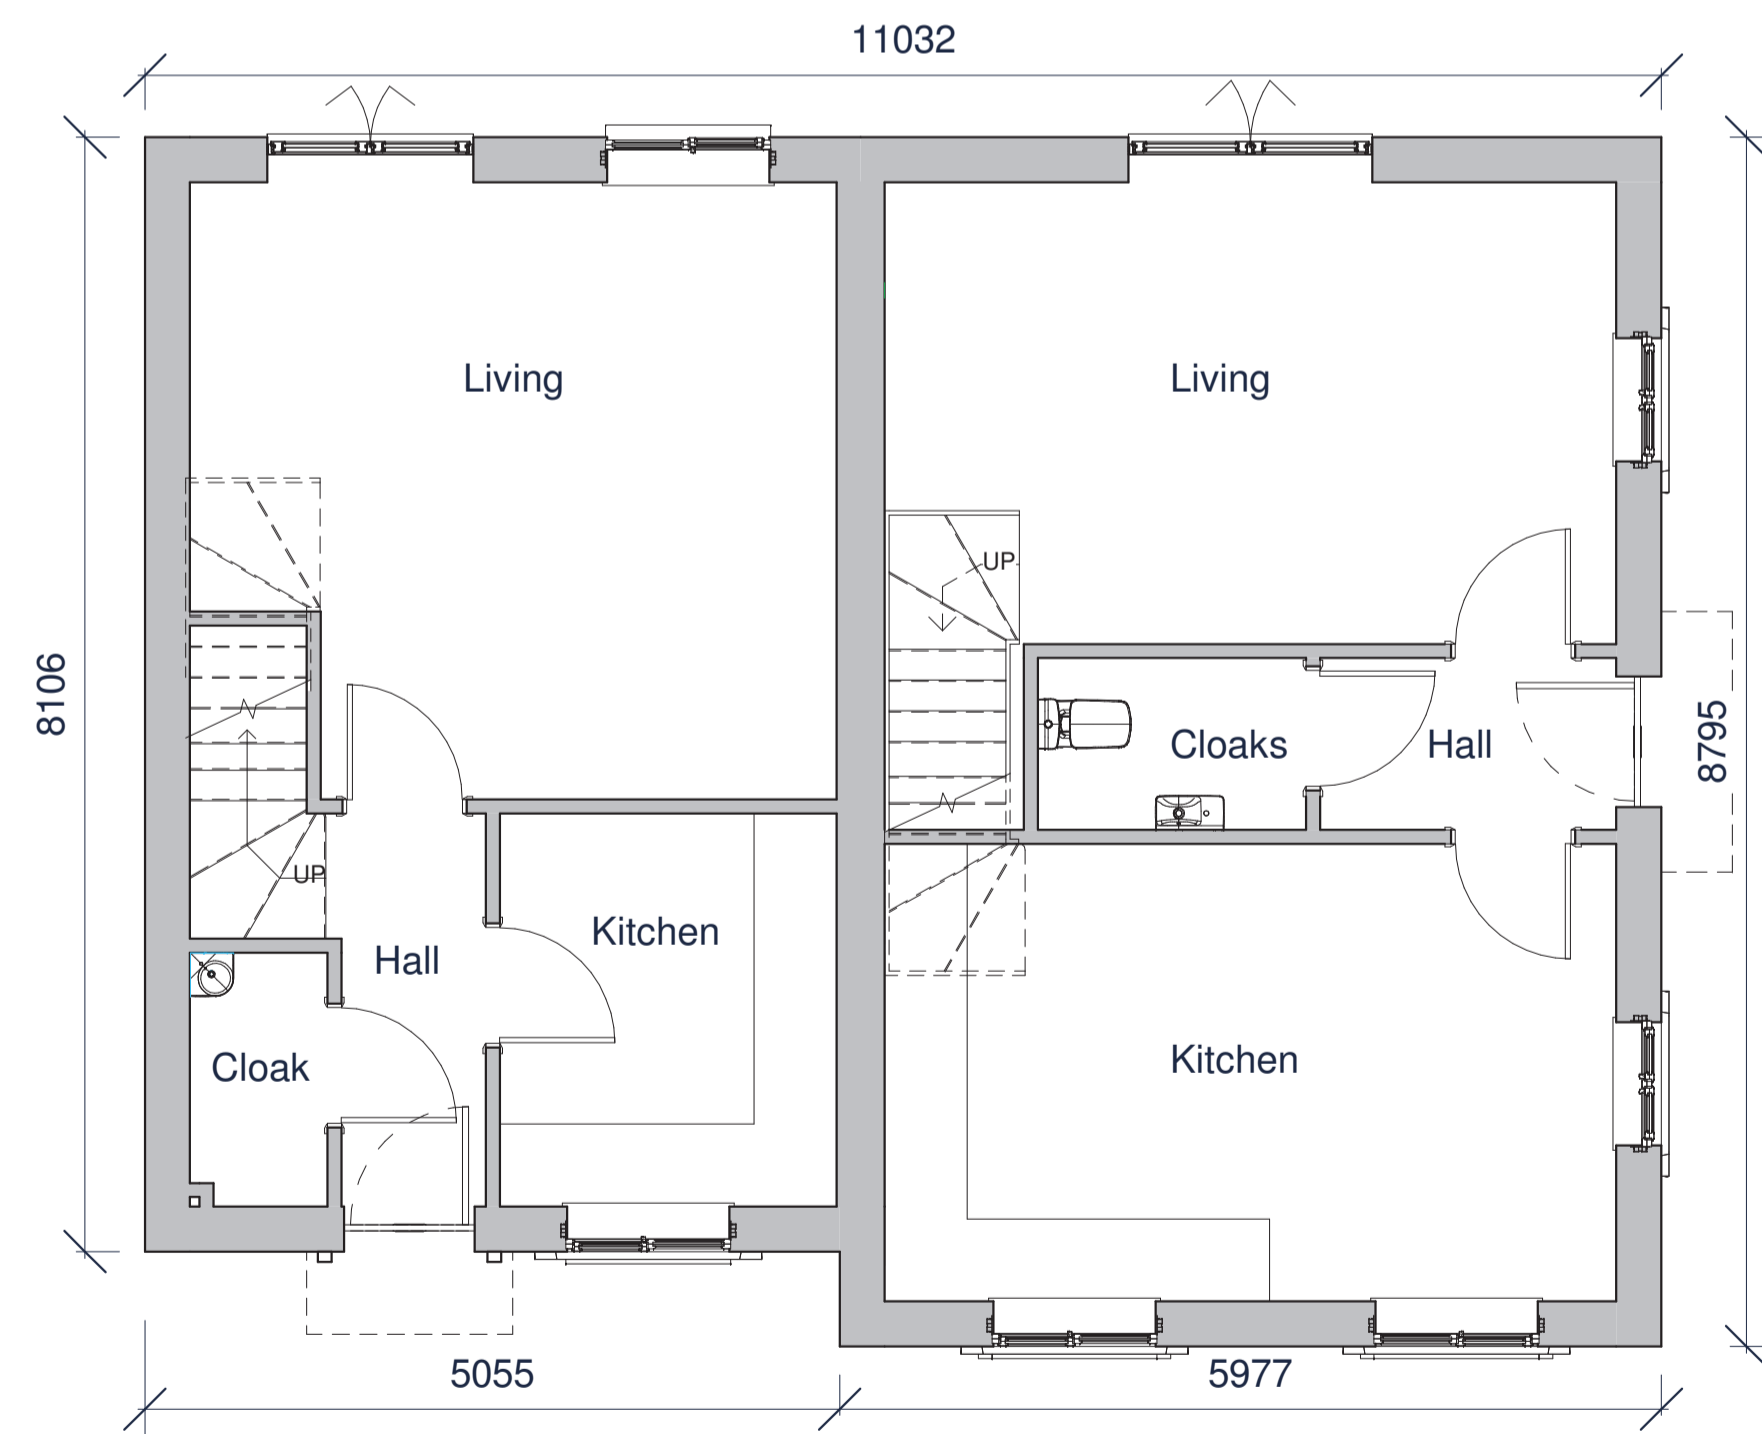

1 1.0 Ground Floor
1 : 50

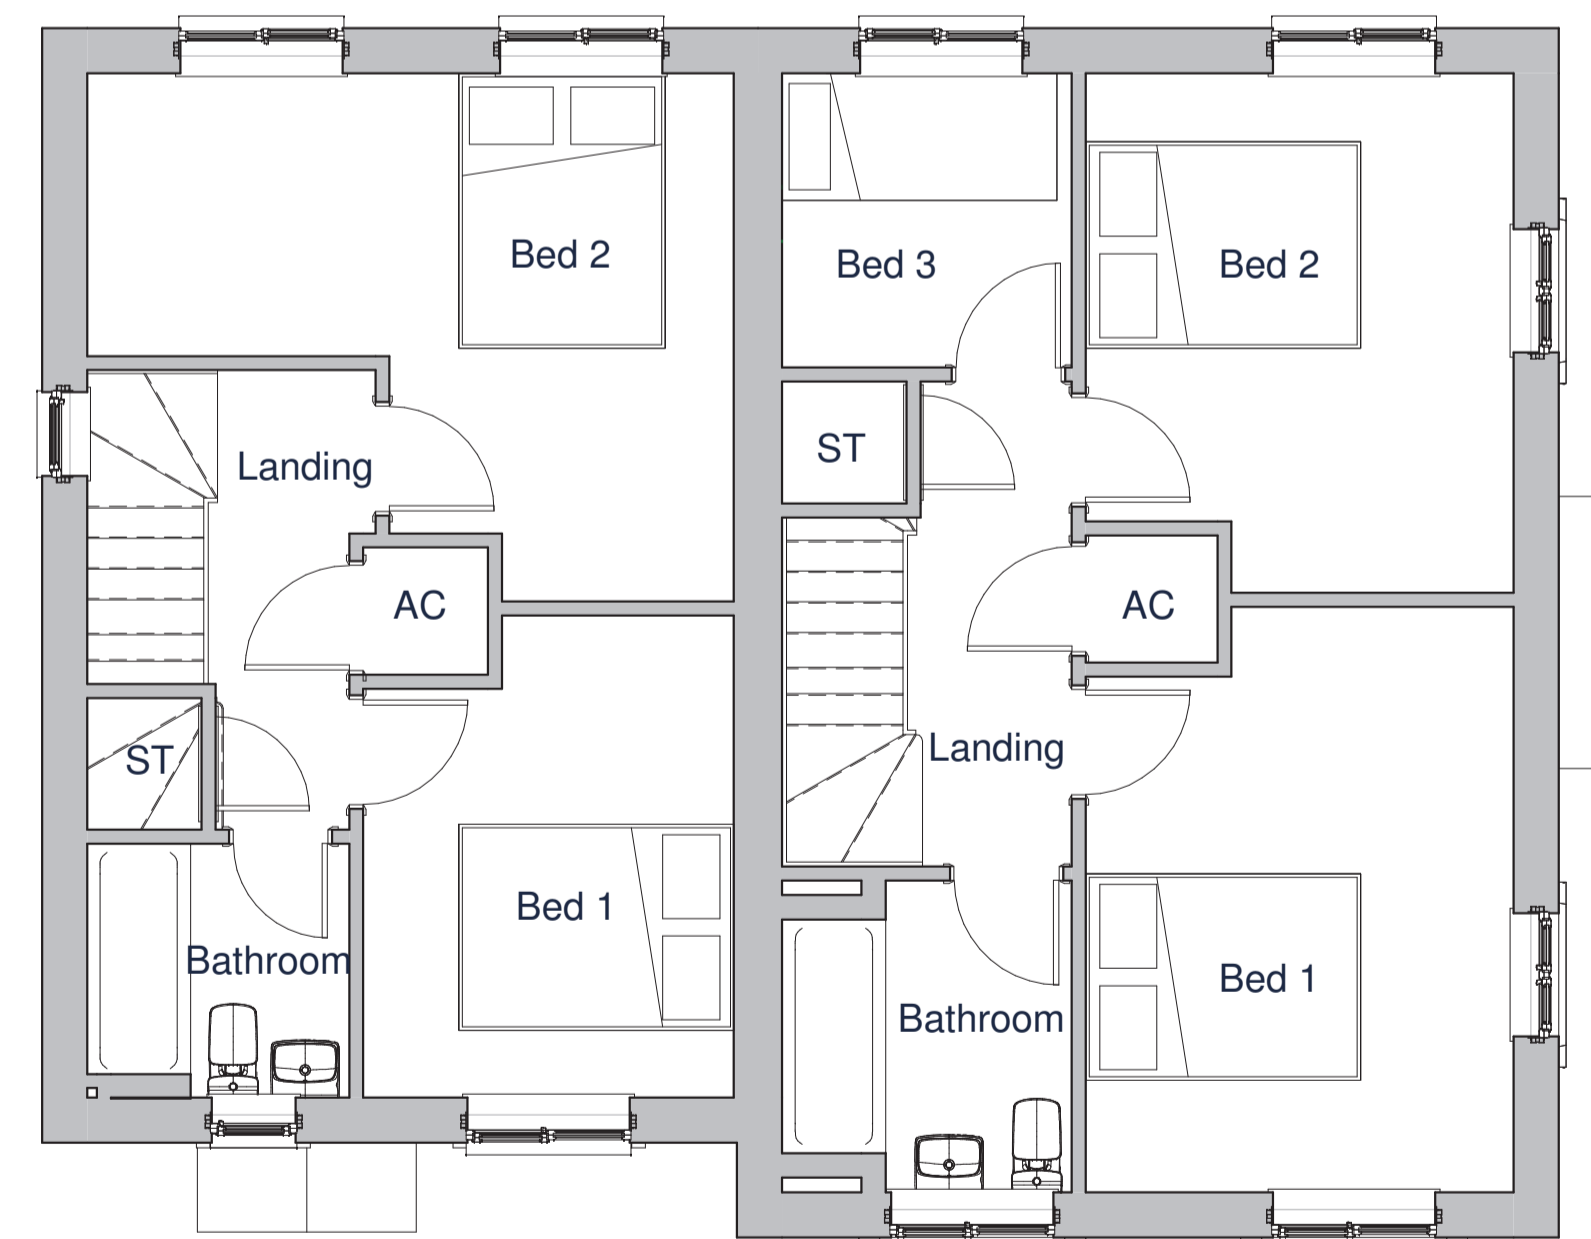

2 1.1 First Floor
1 : 50



95 Mount Pleasant Rd, Shrewsbury SY1 3EN
01743 267020 homes@fletcherhomes.co.uk

PROJECT
Proposed Development Of 22 Houses,
Land Off Mill Lane, Tibberton

TITLE
2 & 3 Bed Social Floor Plans
& Elevations

SCALE A1 As indicated	STATUS Planning	DATE 04/02/2019
DRAWING NUMBER F108/21	REV 1	