


SIDE ELEVATION (SE)

FRONT ELEVATION (NE)


SIDE ELEVATION (NW)

EXTERNAL MATERIALS:
 ROOF - SINGLE LAP CONCRETE TILES.
 WALLS - FACING BRICKWORK
 WINDOWS - UPVC FRAMES.

AS EXISTING
9 BELGRAVE CRESCENT, STIRCHLEY TELFORD TF3 1BJ
FOR: MR & MRS A. HAYWARD
SCALE: 1/50, 1/100 @ A2
DATE: MAY 2019
DRG. NO. DP/2019/10/01

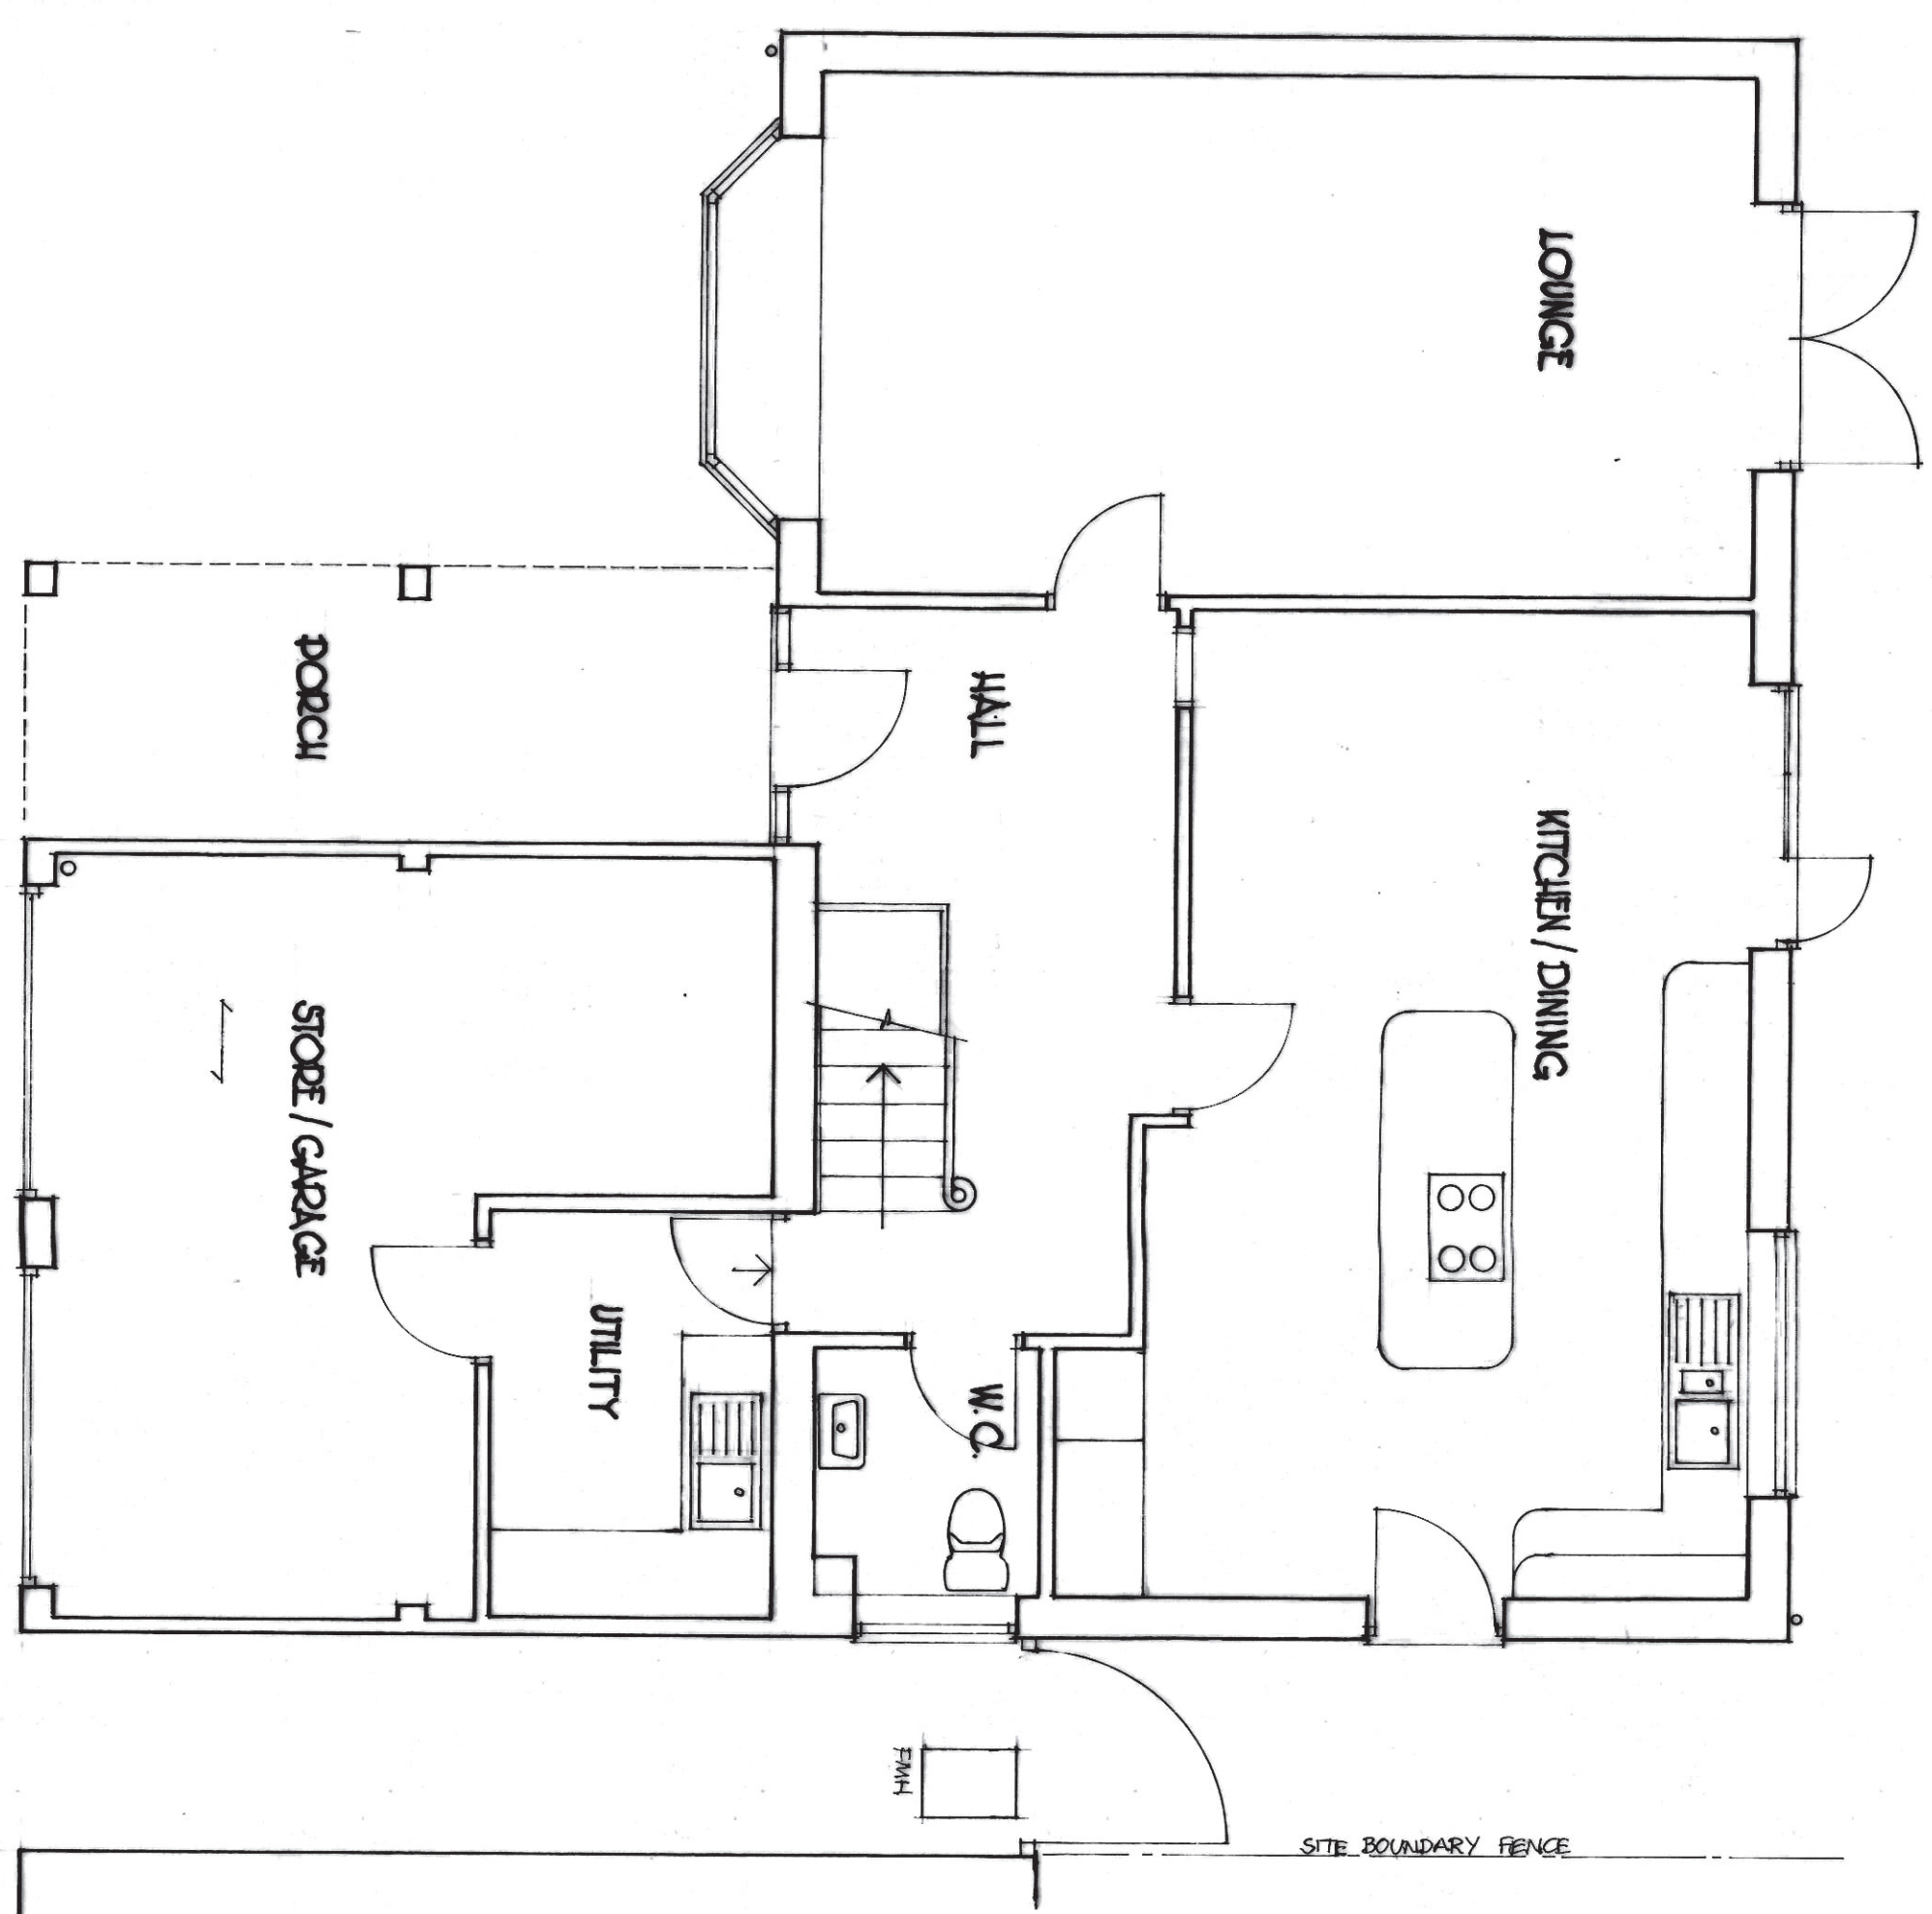

GROUND FLOOR

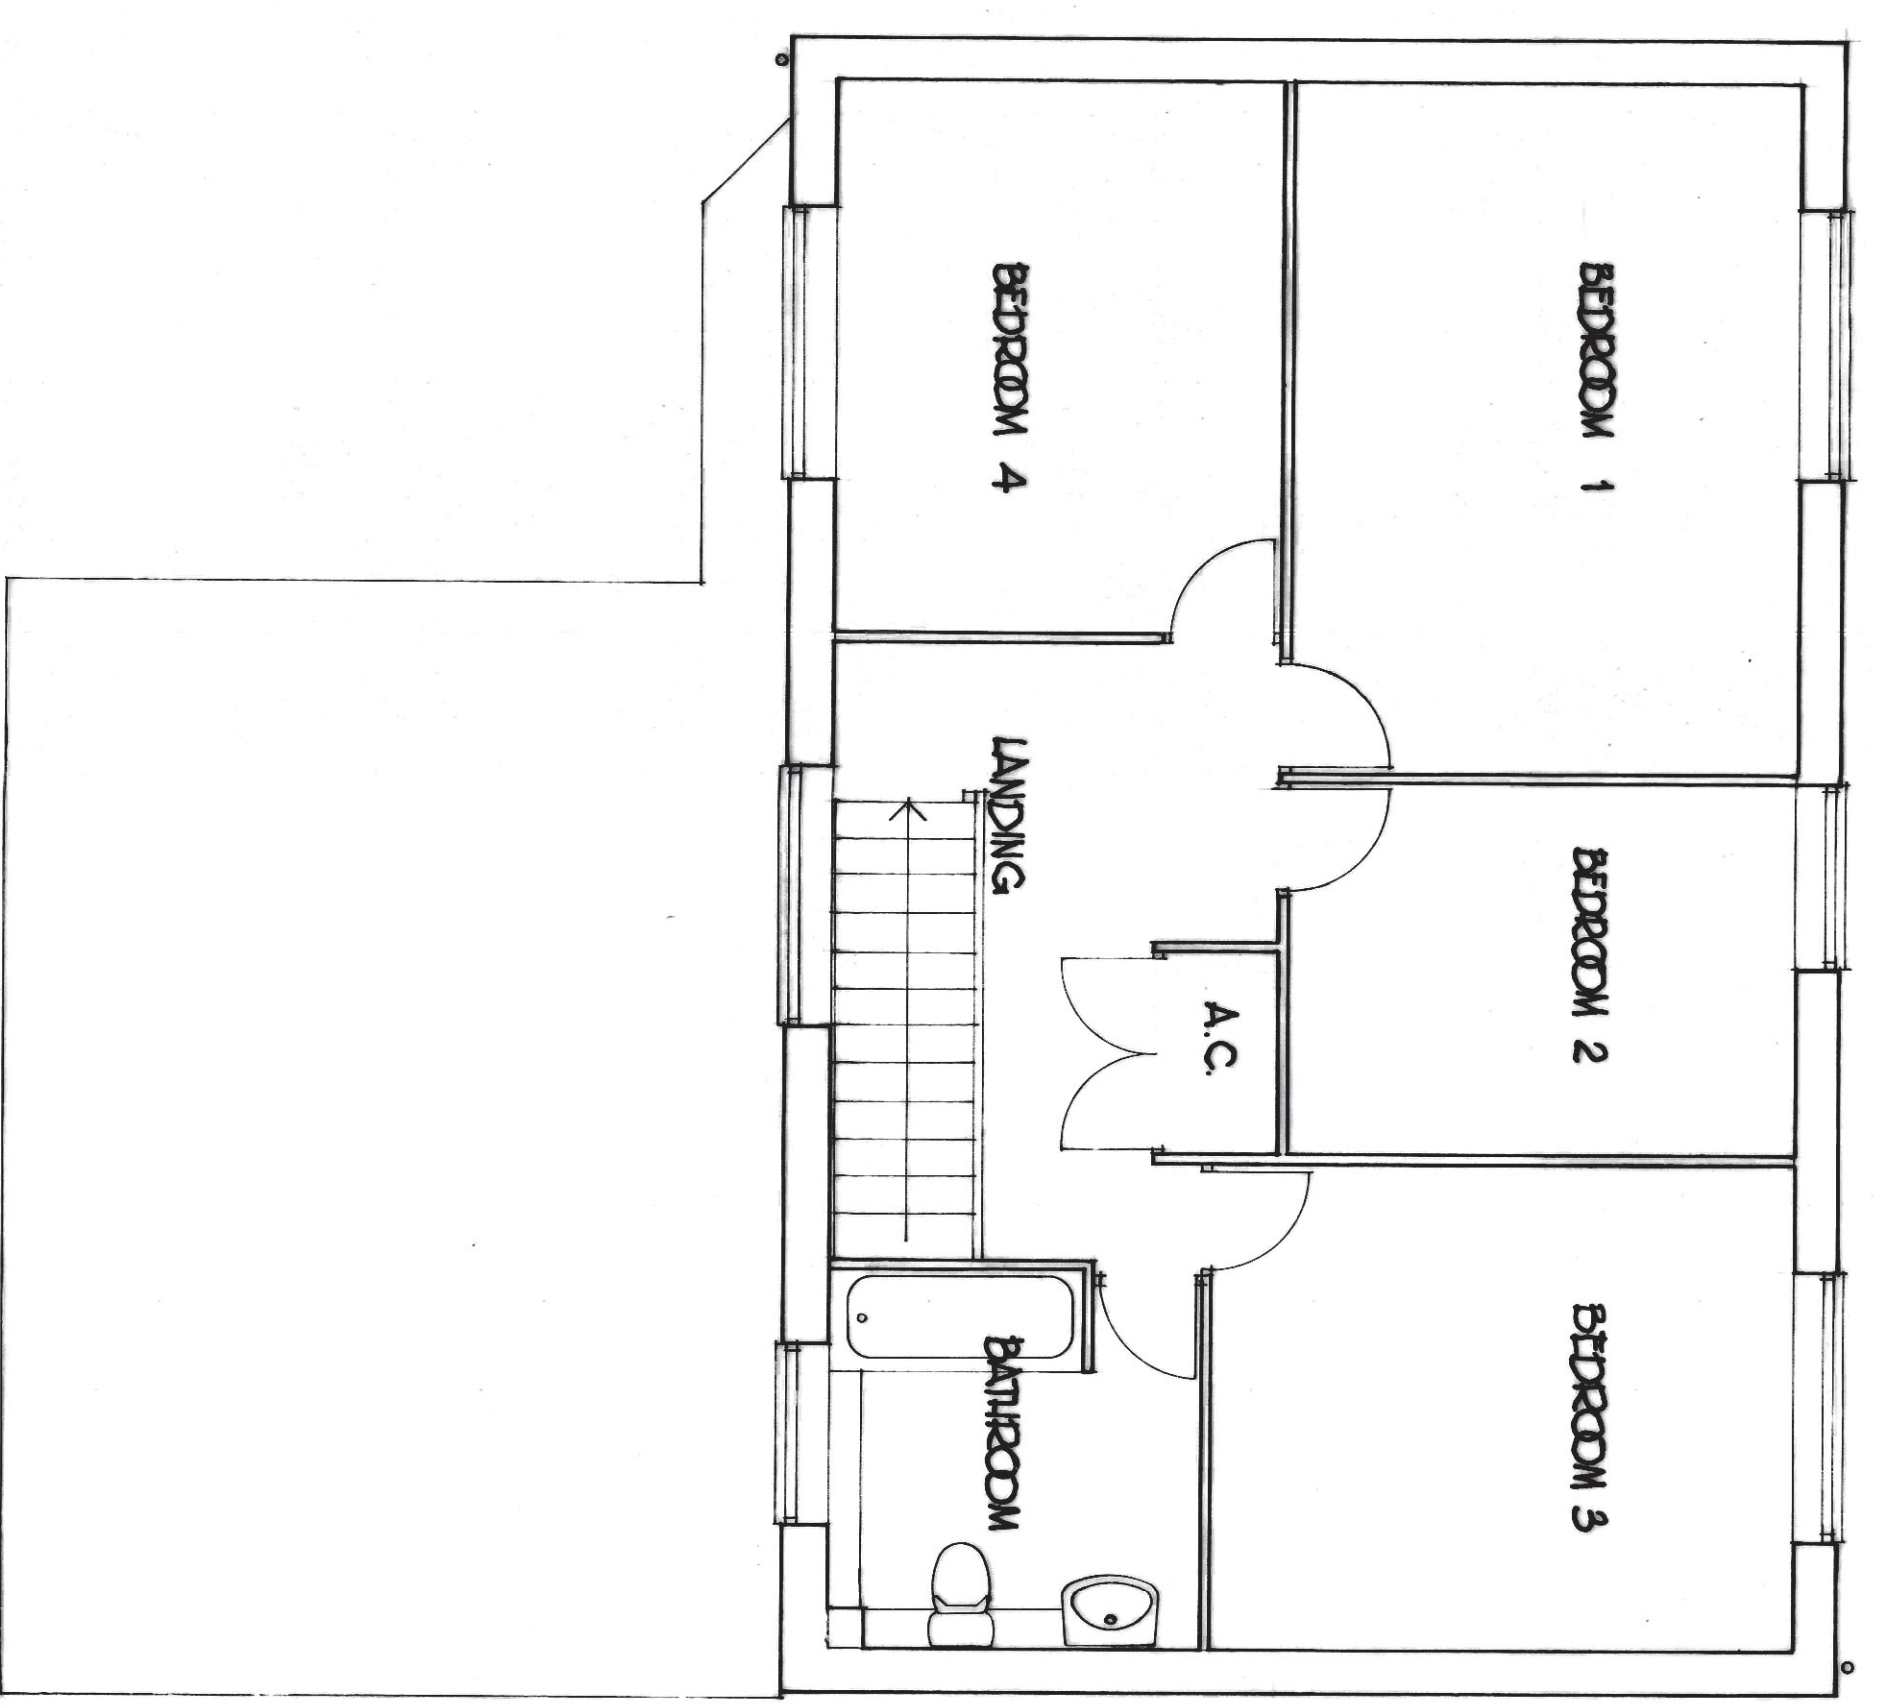

FIRST FLOOR