


SIDE ELEVATION (SE)

FRONT ELEVATION (NE)


SIDE ELEVATION (NW)

EXTERNAL MATERIALS:
 ROOF - SINGLE LAP CONCRETE TILES.
 WALLS - FACING BRICKWORK.
 WINDOWS - UPVC FRAMES.
 * ALL NEW TO MATCH EXISTING.

AS PROPOSED
9 BELGRADE CRESCENT, STIRCHILLY TELFORD TF3 1BJ
FOR: MR & MRS. A. HAYWARD
SCALE: 1/50, 1/100 @ A2
DATE: MAY 2019
DRG. NO. DP/2018/10/02

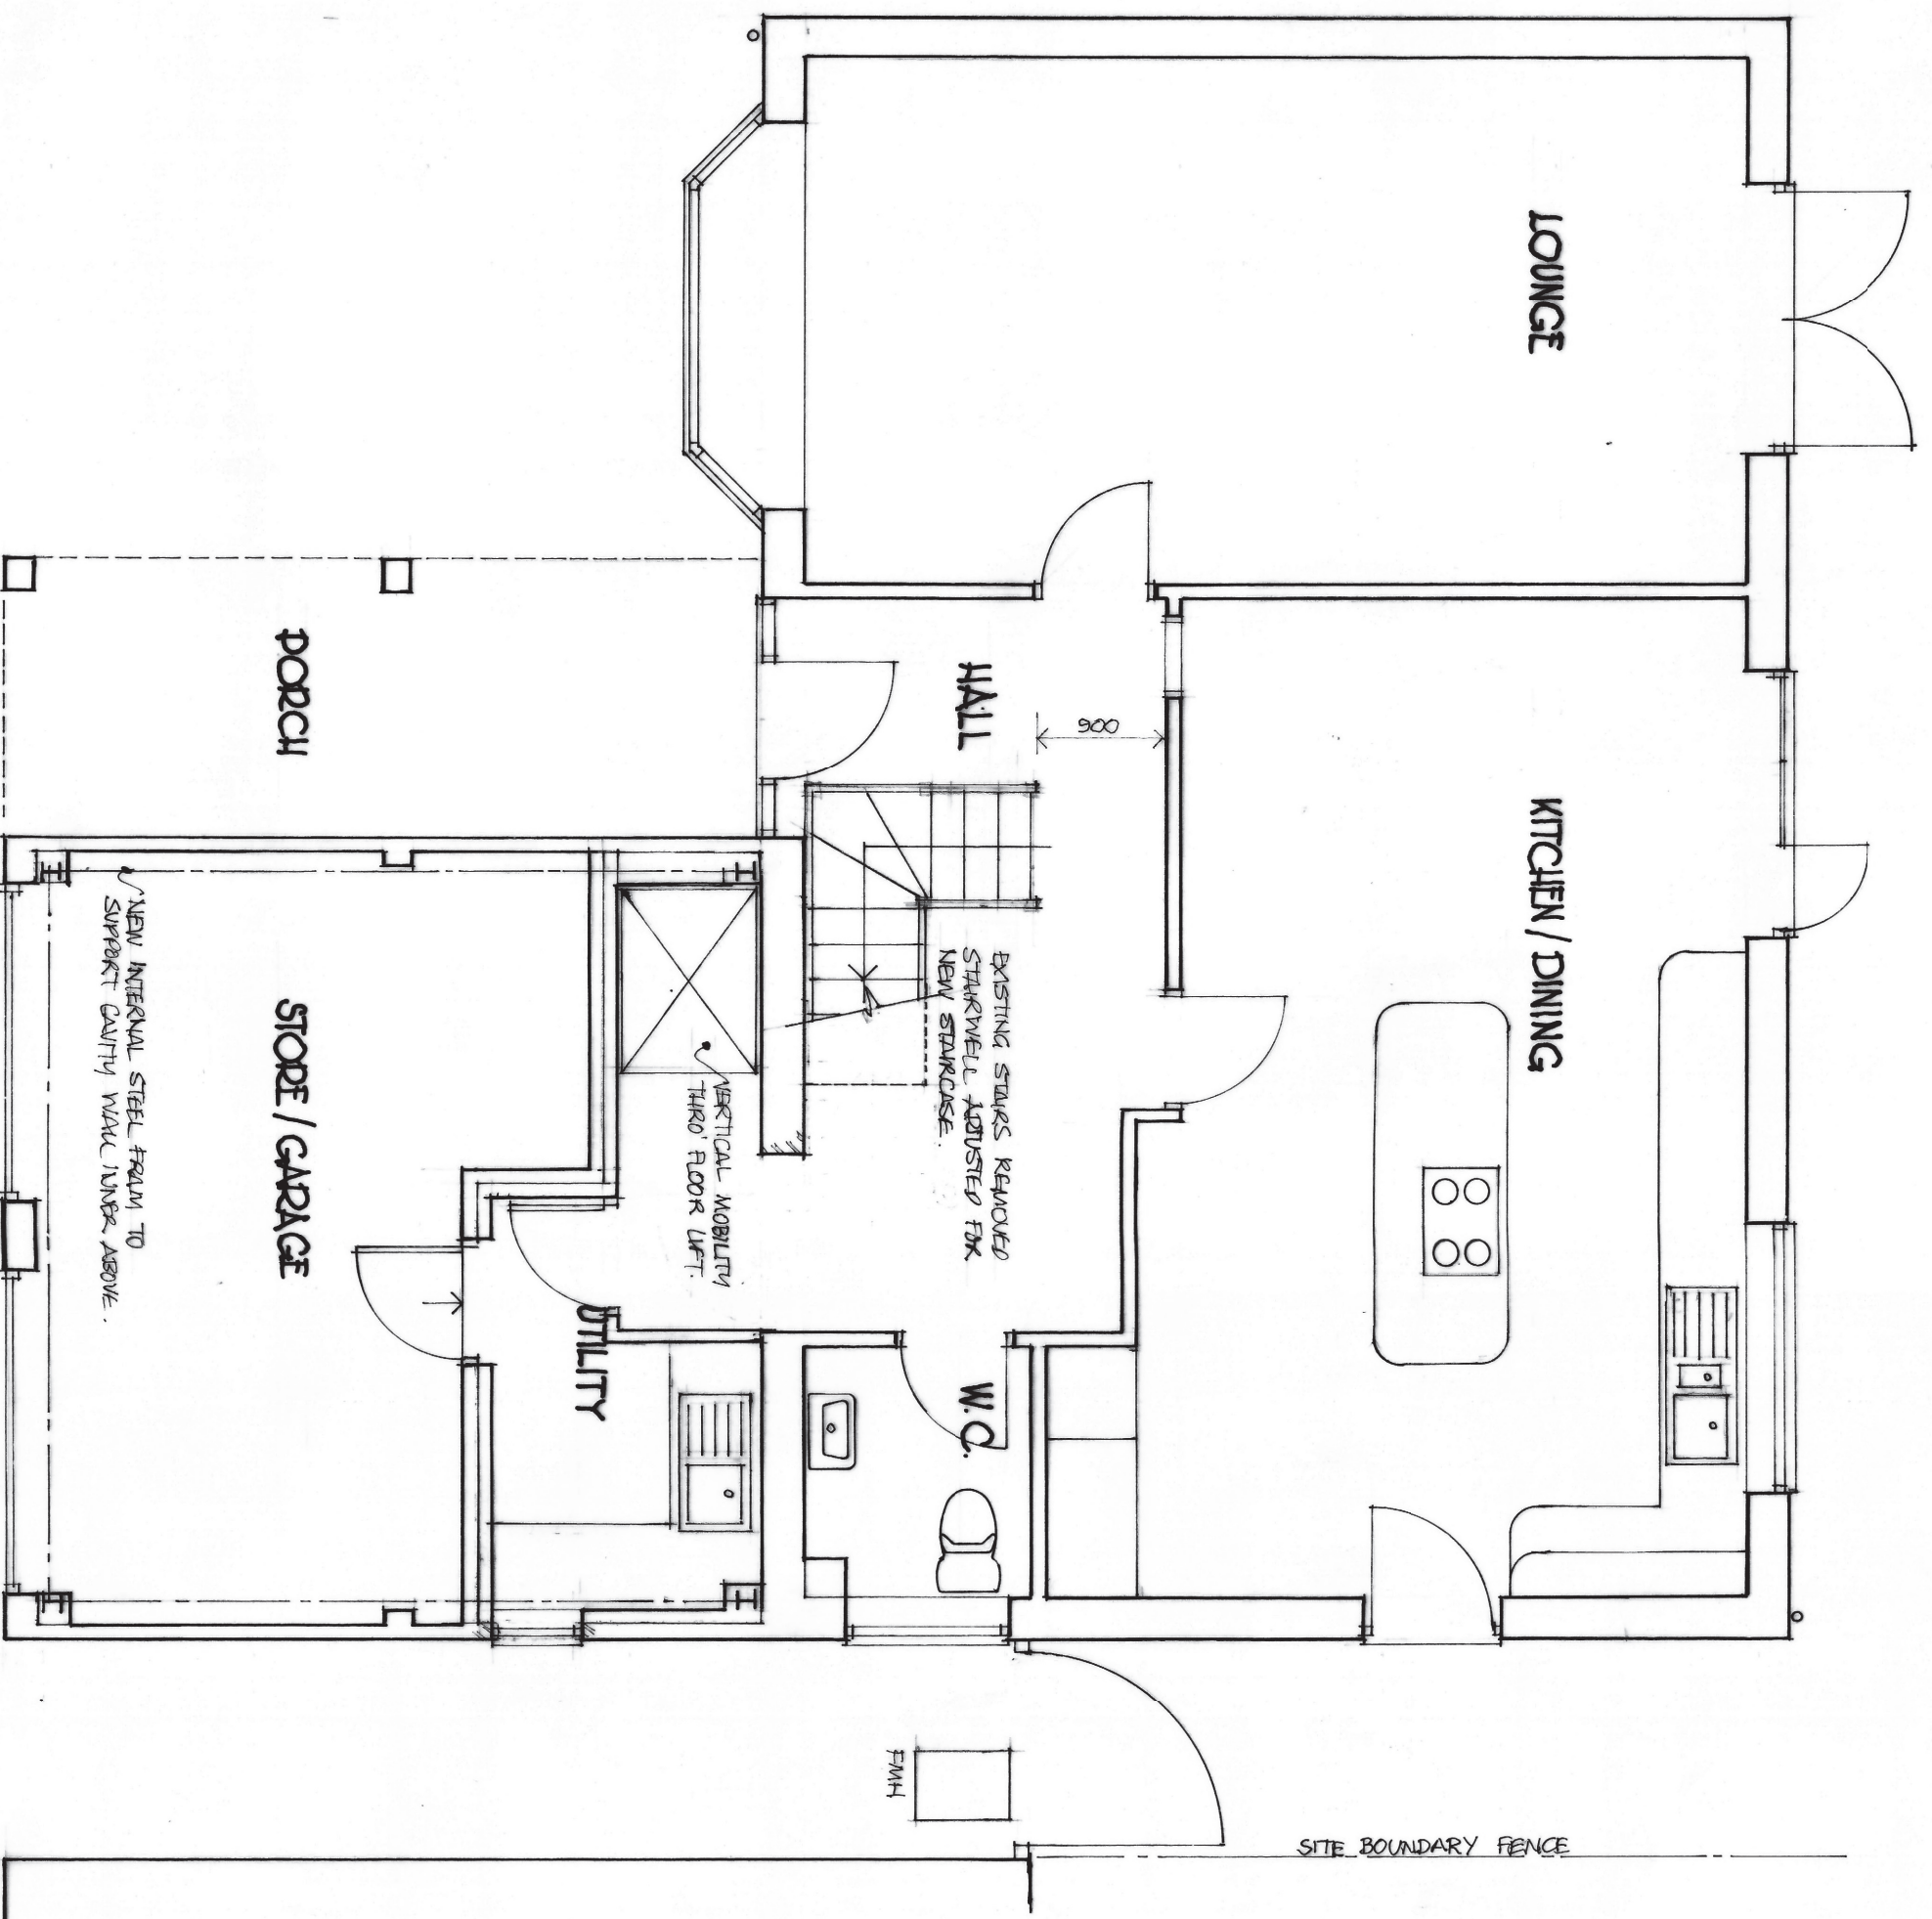

GROUND FLOOR

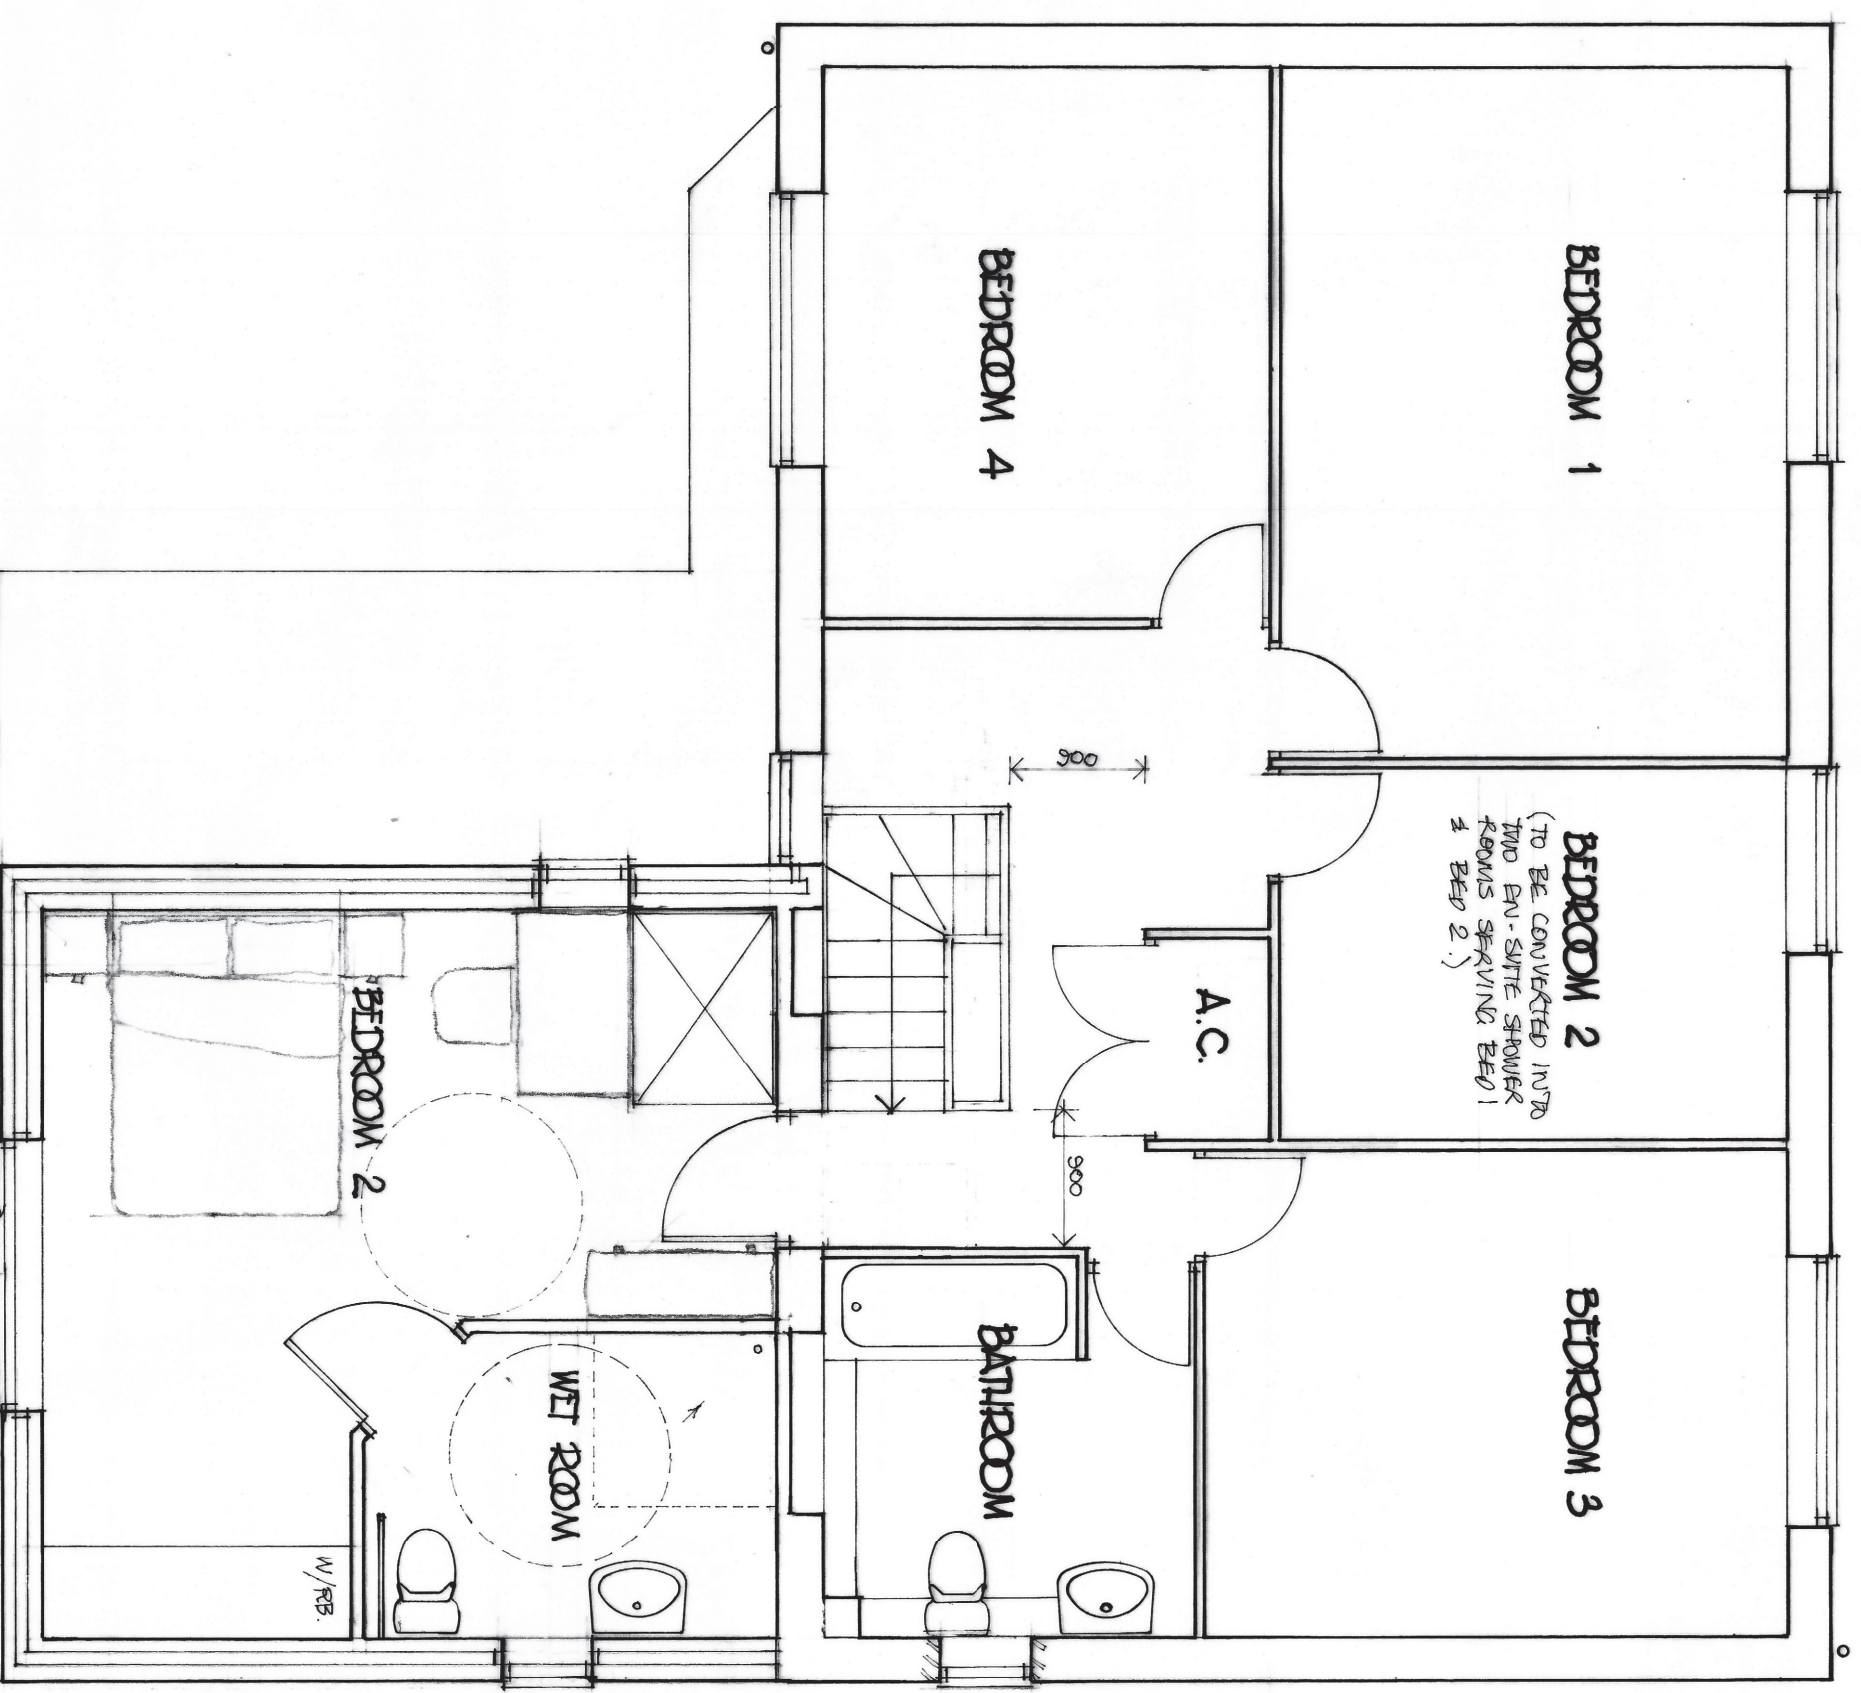

FIRST FLOOR