



**3 Front Elevation**  
1 : 100




**4 Rear Elevation**  
1 : 100




**5 Side Elevation**  
1 : 100



**6 Side Elevation 2**  
1 : 100

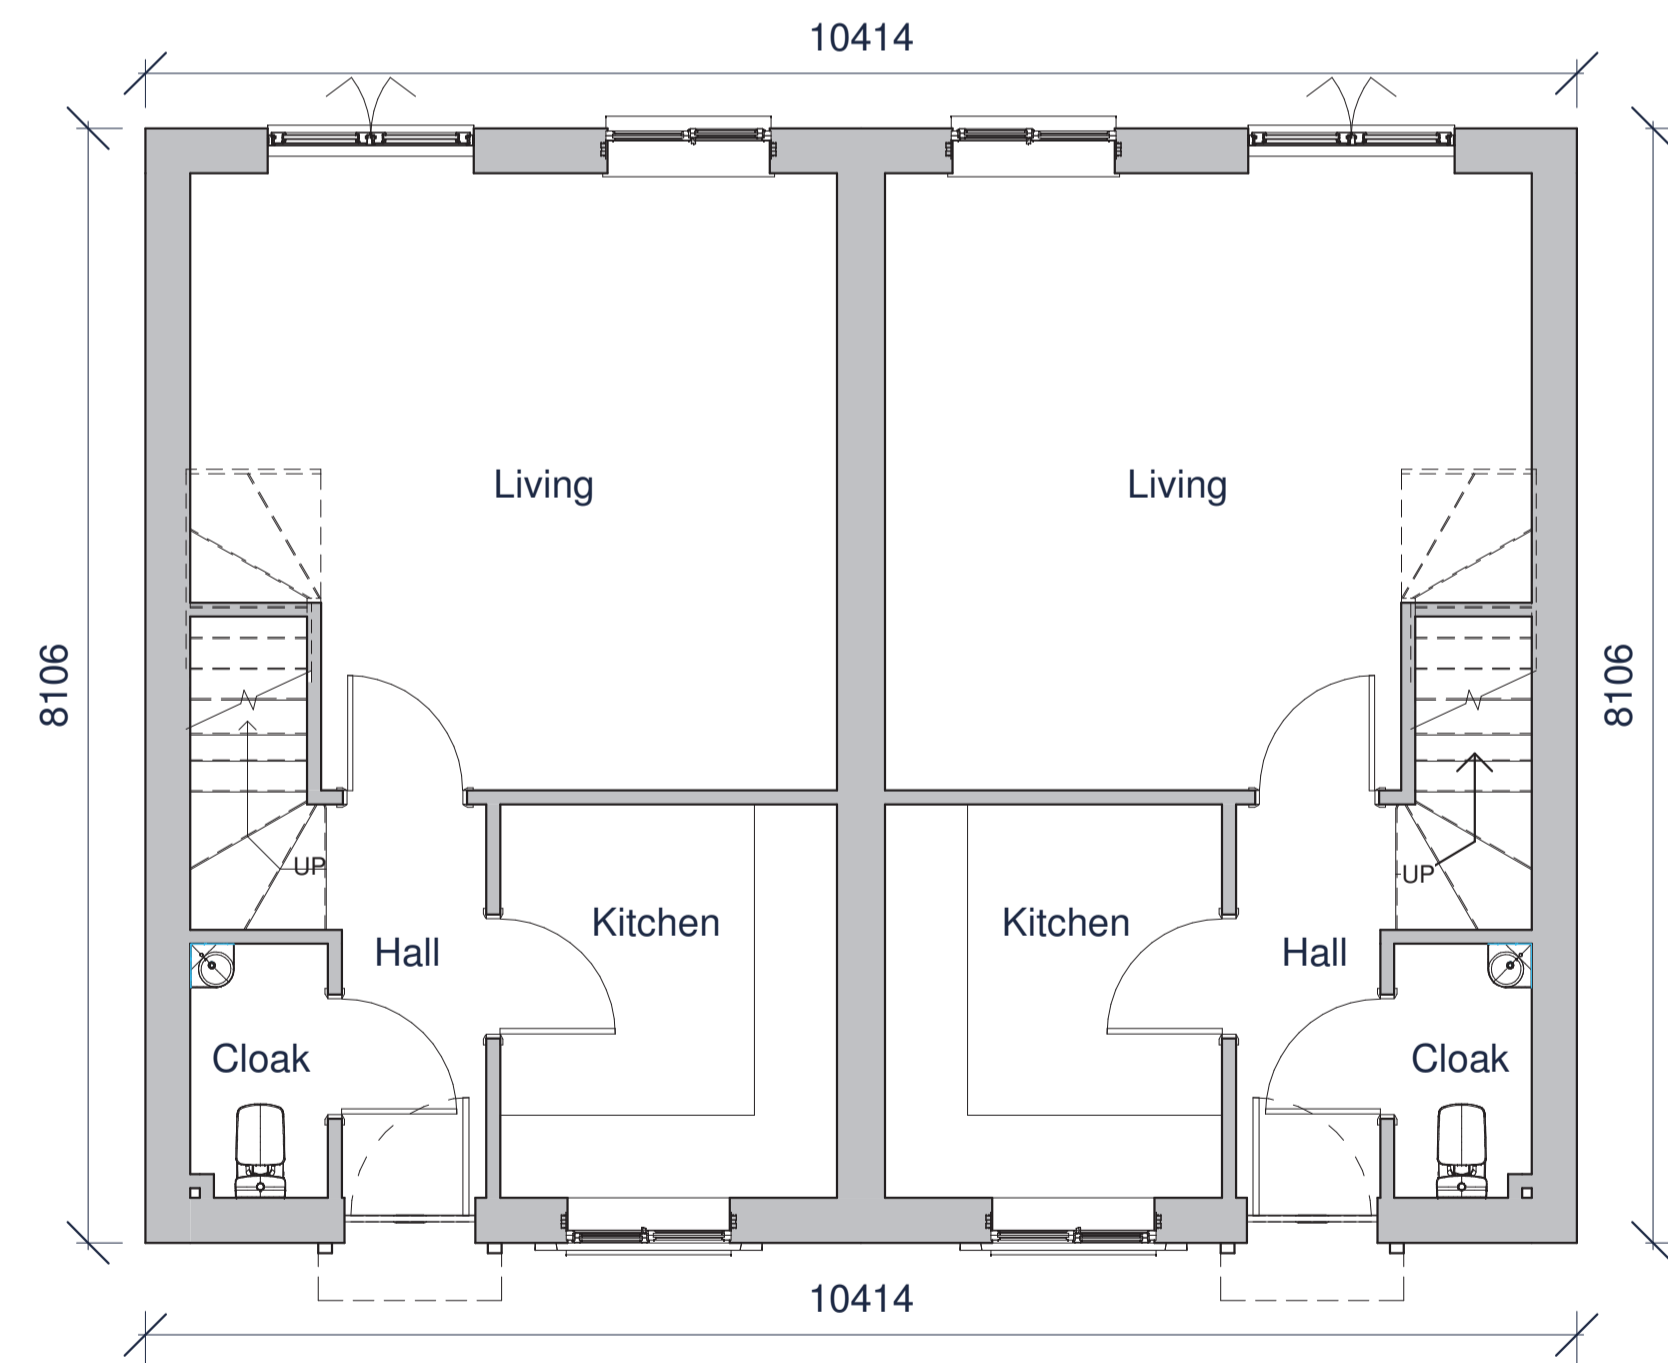

**1 1.0 Ground Floor**  
1 : 50

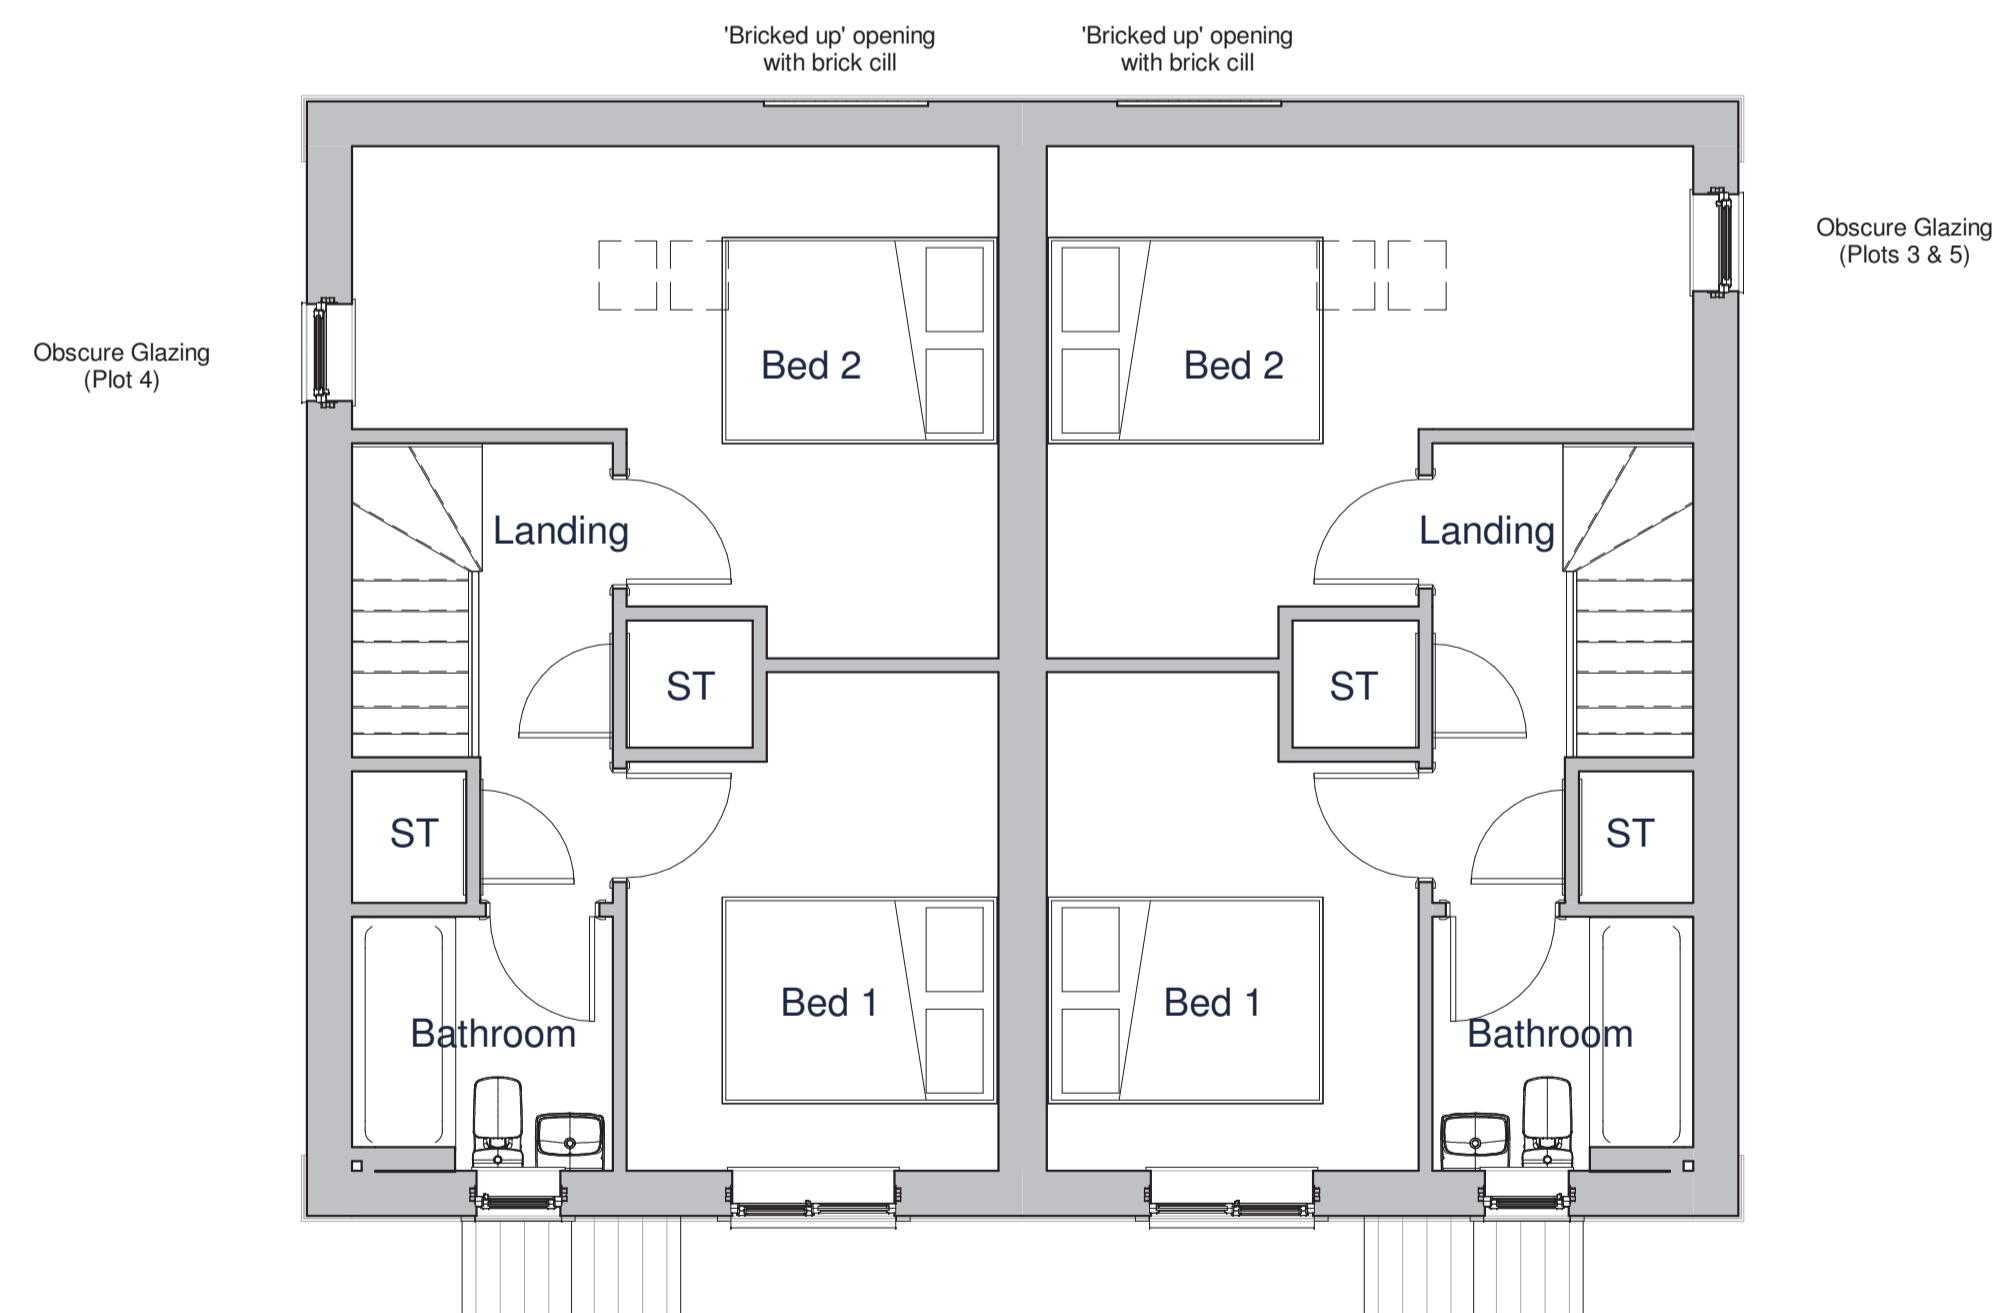

**2 1.1 First Floor**  
1 : 50

**FLETCHER**  
HOMES

95 Mount Pleasant Rd, Shrewsbury SY1 3EN  
01743 267020 homes@fletcherhomes.co.uk

PROJECT  
Proposed Development Of 22 Houses,  
Land Off Mill Lane, Tibberton

TITLE  
2 Bed Social Floor Plans &  
Elevations

SCALE A1 As indicated	STATUS Planning	DATE 04/02/2019
--------------------------	--------------------	--------------------

DRAWING NUMBER F108/20	REV 1
---------------------------	----------