




Proposed South West Elevation  
1 : 100

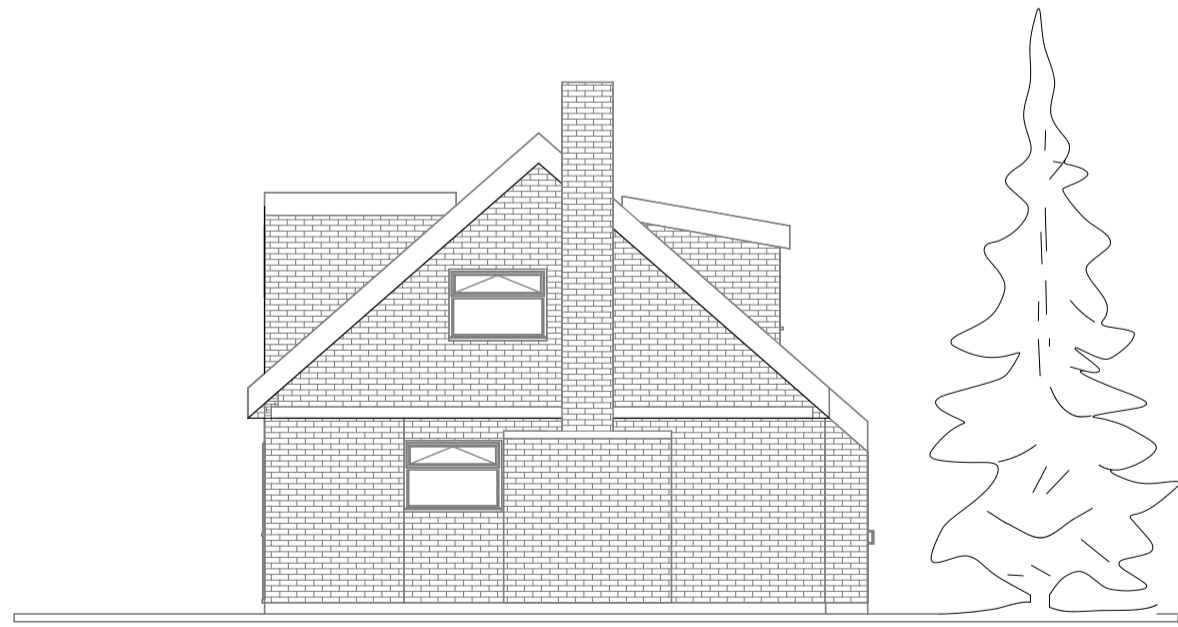


Proposed North East Elevation  
1 : 100

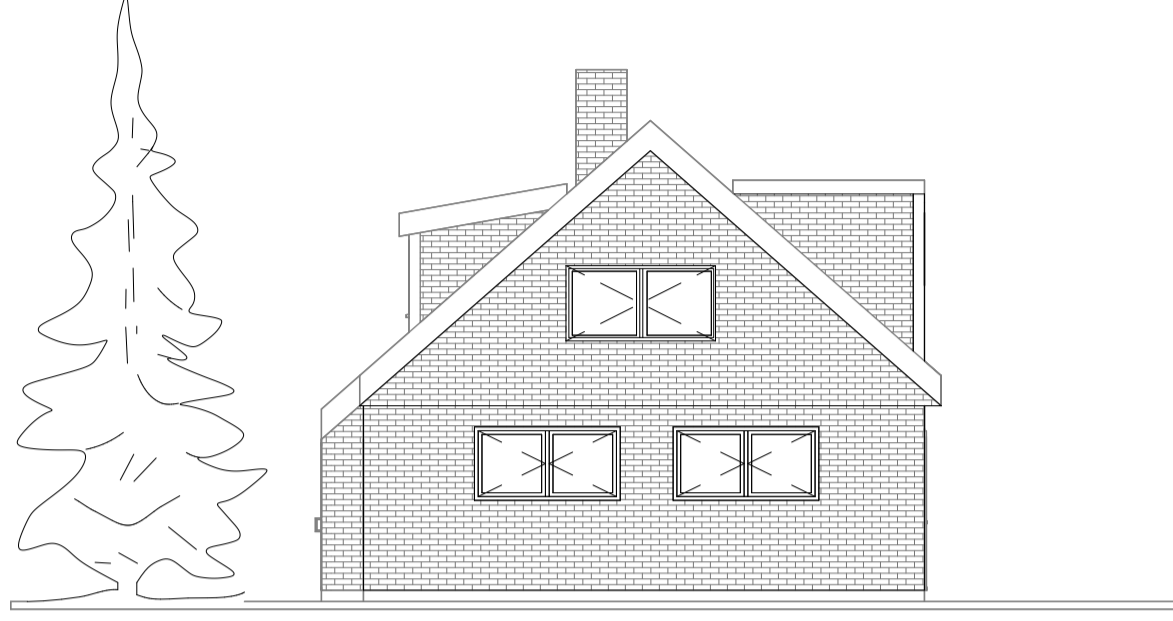

Proposed South East Elevation  
1 : 100

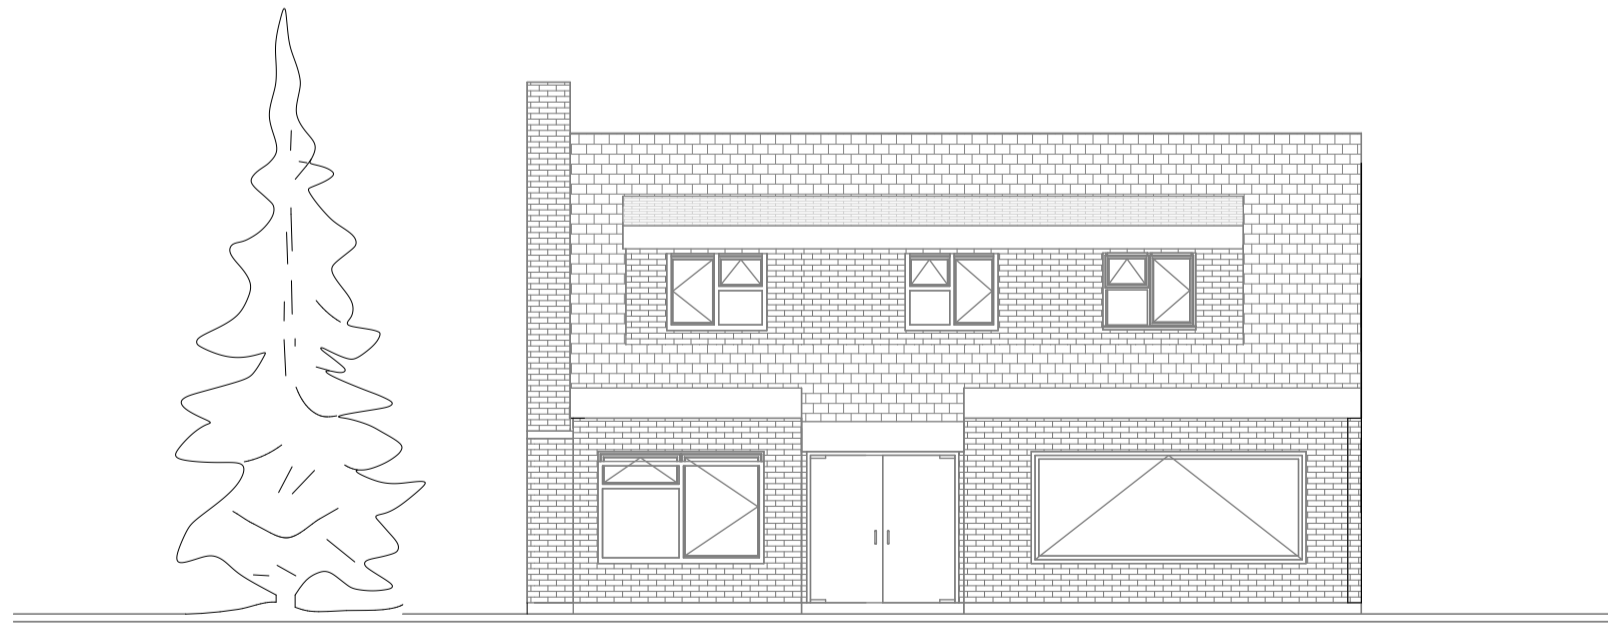

Proposed North West Elevation  
1 : 100

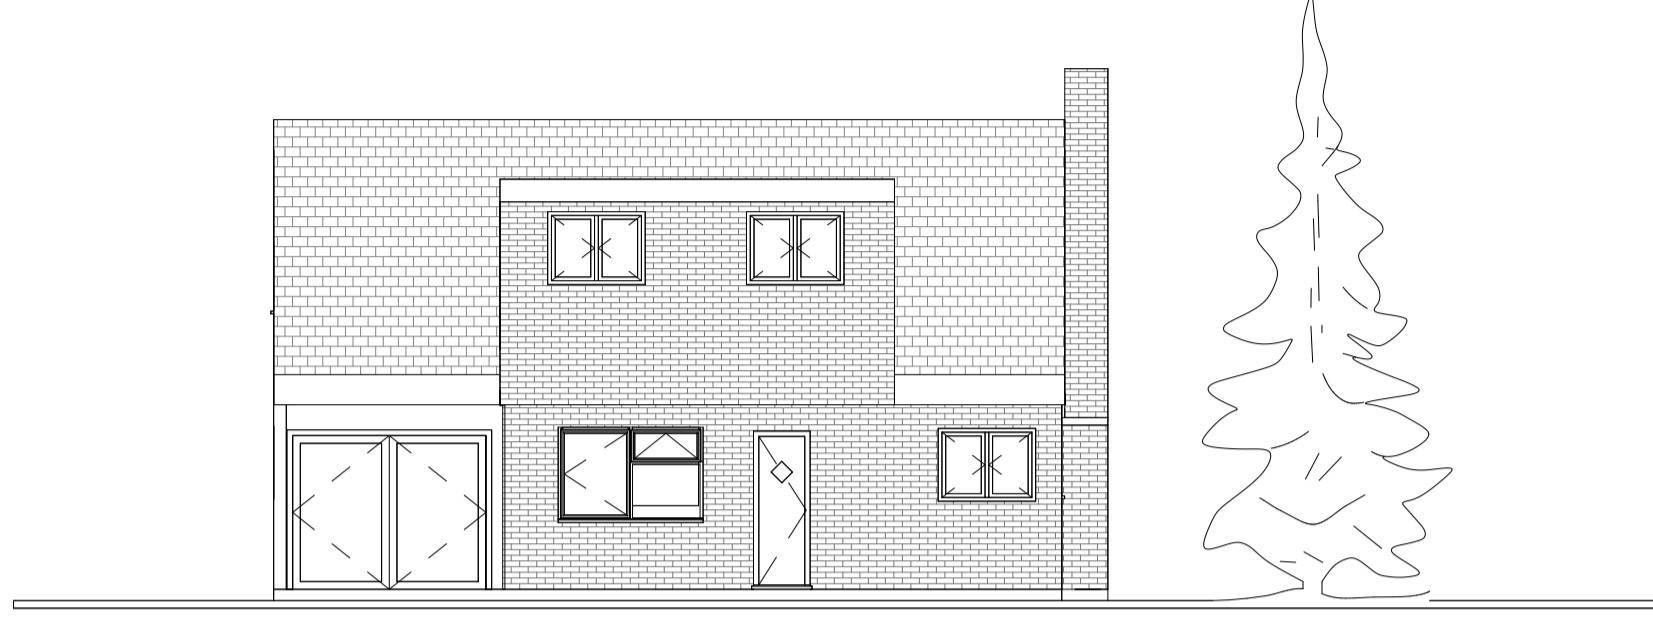

Both drawings and designs are the copyright of CO-ARCH LTD. This drawing should not be copied or reproduced without written consent.

The contractor must check all dimensions on site before constructing as Co-Arch is not liable for the dimensions shown. CO-ARCH LTD should be notified of any discrepancy prior to proceeding further. Do not scale from any illustrations herein. Use only the illustrated dimensions. Additional dimensions are to be requested and checked directly.

Illustrated information from 3rd party is not to be used without the consent of the specialist drawings for full information and detail.

Project title  
Proposed Change of use from C3 to C2 of 9 High Mount, Donnington, Telford, TF2 7NL

Client name  
Turnstone Residential Ltd

Drawing Status  
Planning

Project number  
24.105

Drawing name  
Proposed Elevations

Drawing number  
130.000

Scale  
1 : 100 @A2

Date  
18/10/2024

Drawn by  
FB

Checked by  
AW

Date

Description

No.