



6 Front Elevation
1 : 100




5 Rear Elevation
1 : 100



8 Side (Dual Aspect)
1 : 100




7 Side Elevation
1 : 100

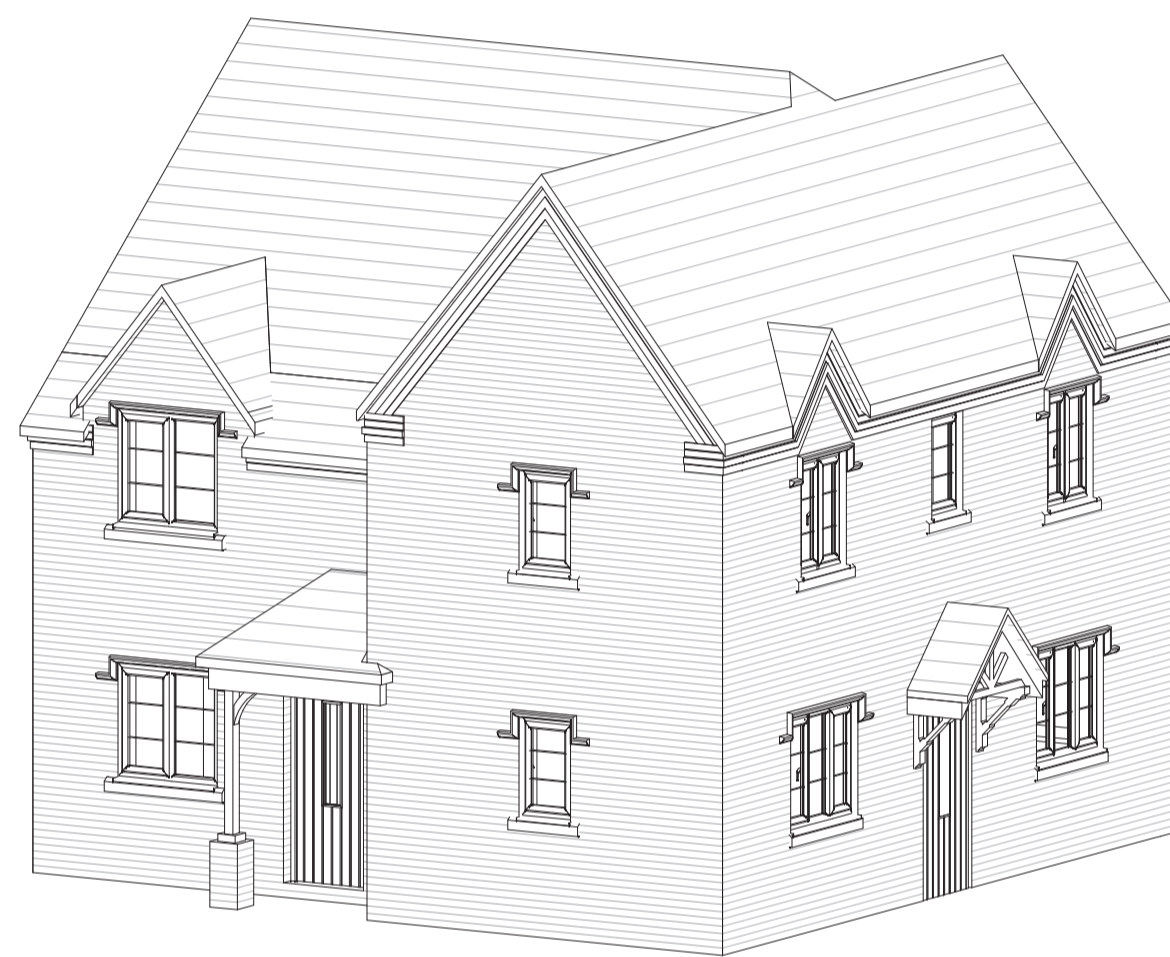


3 3D View 2



4 3D View 1

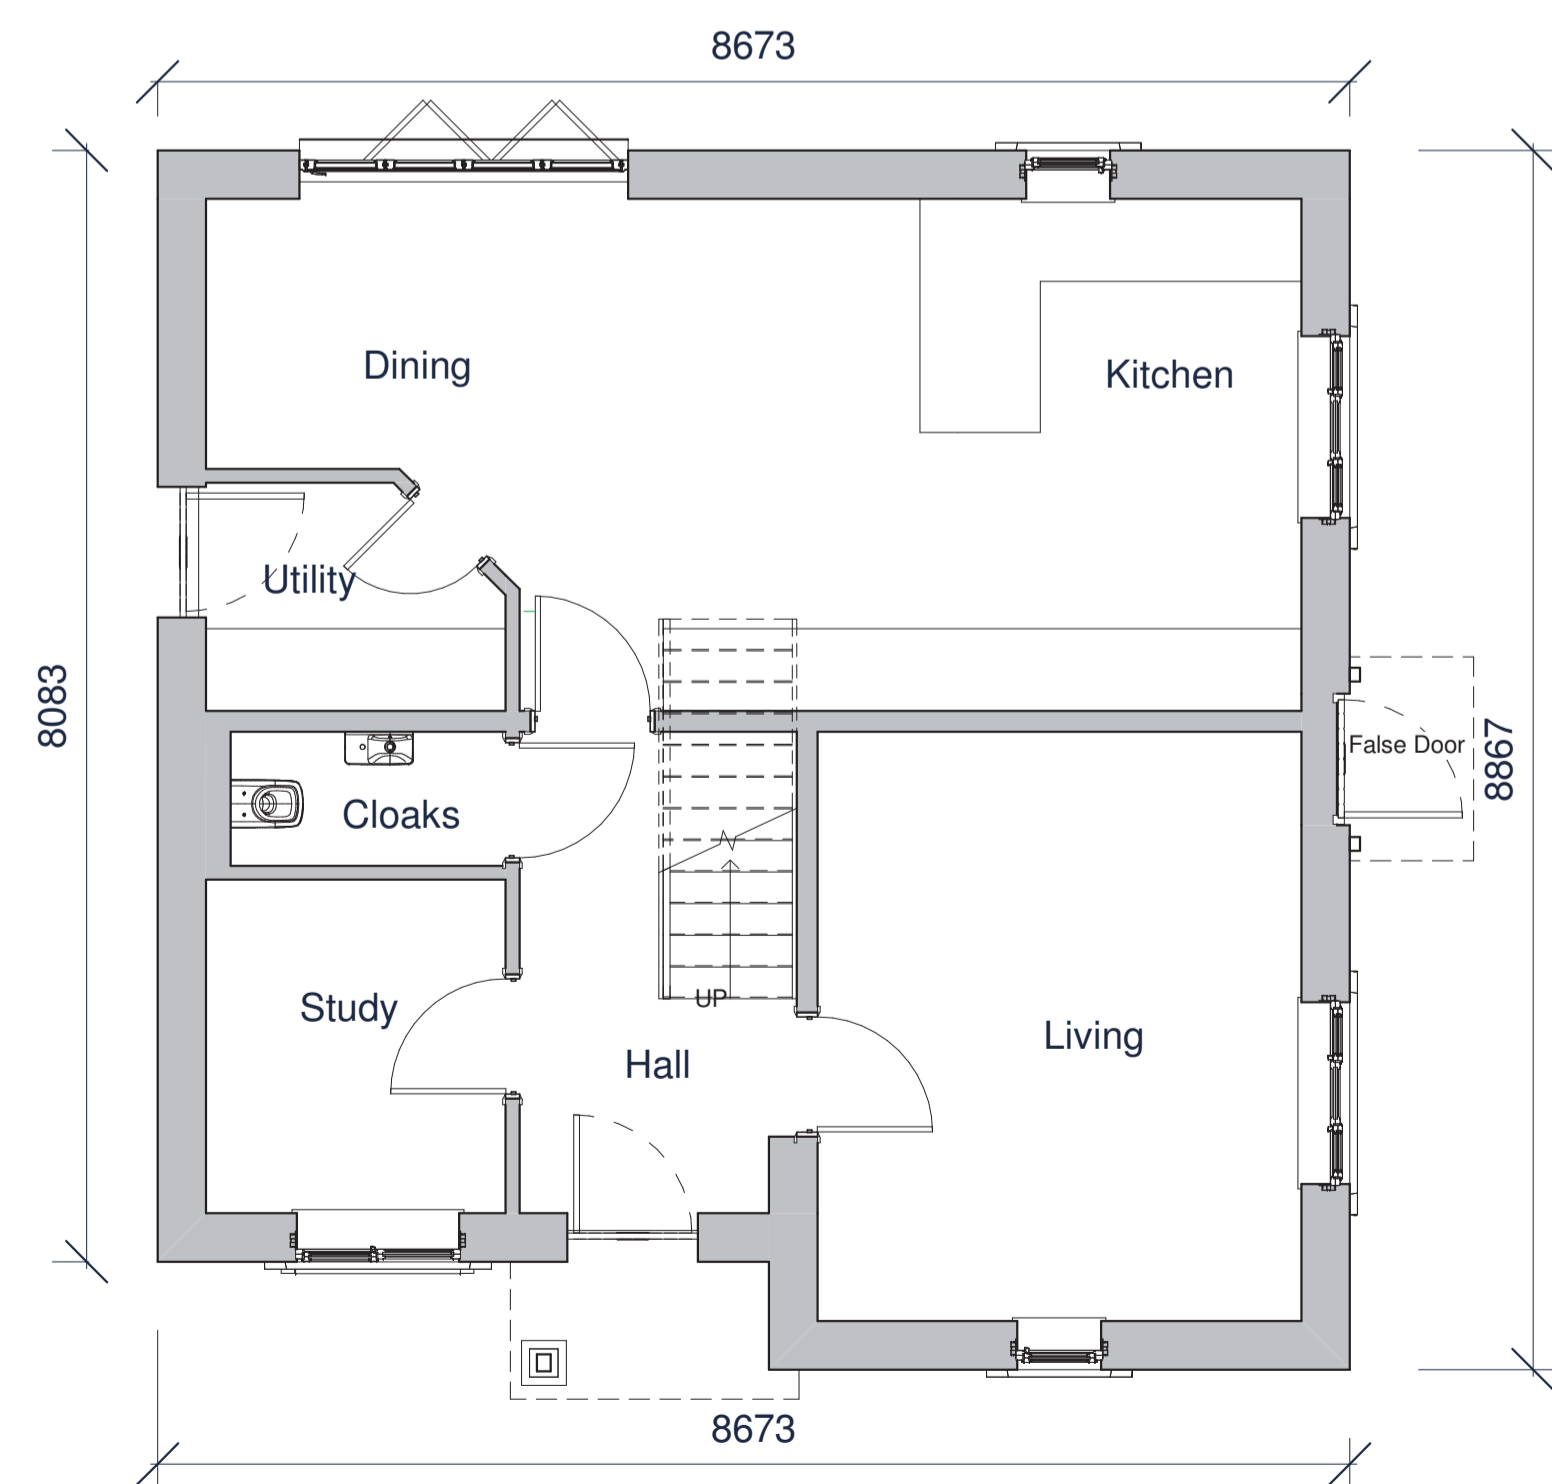

1 1.0 Ground Floor
1 : 50

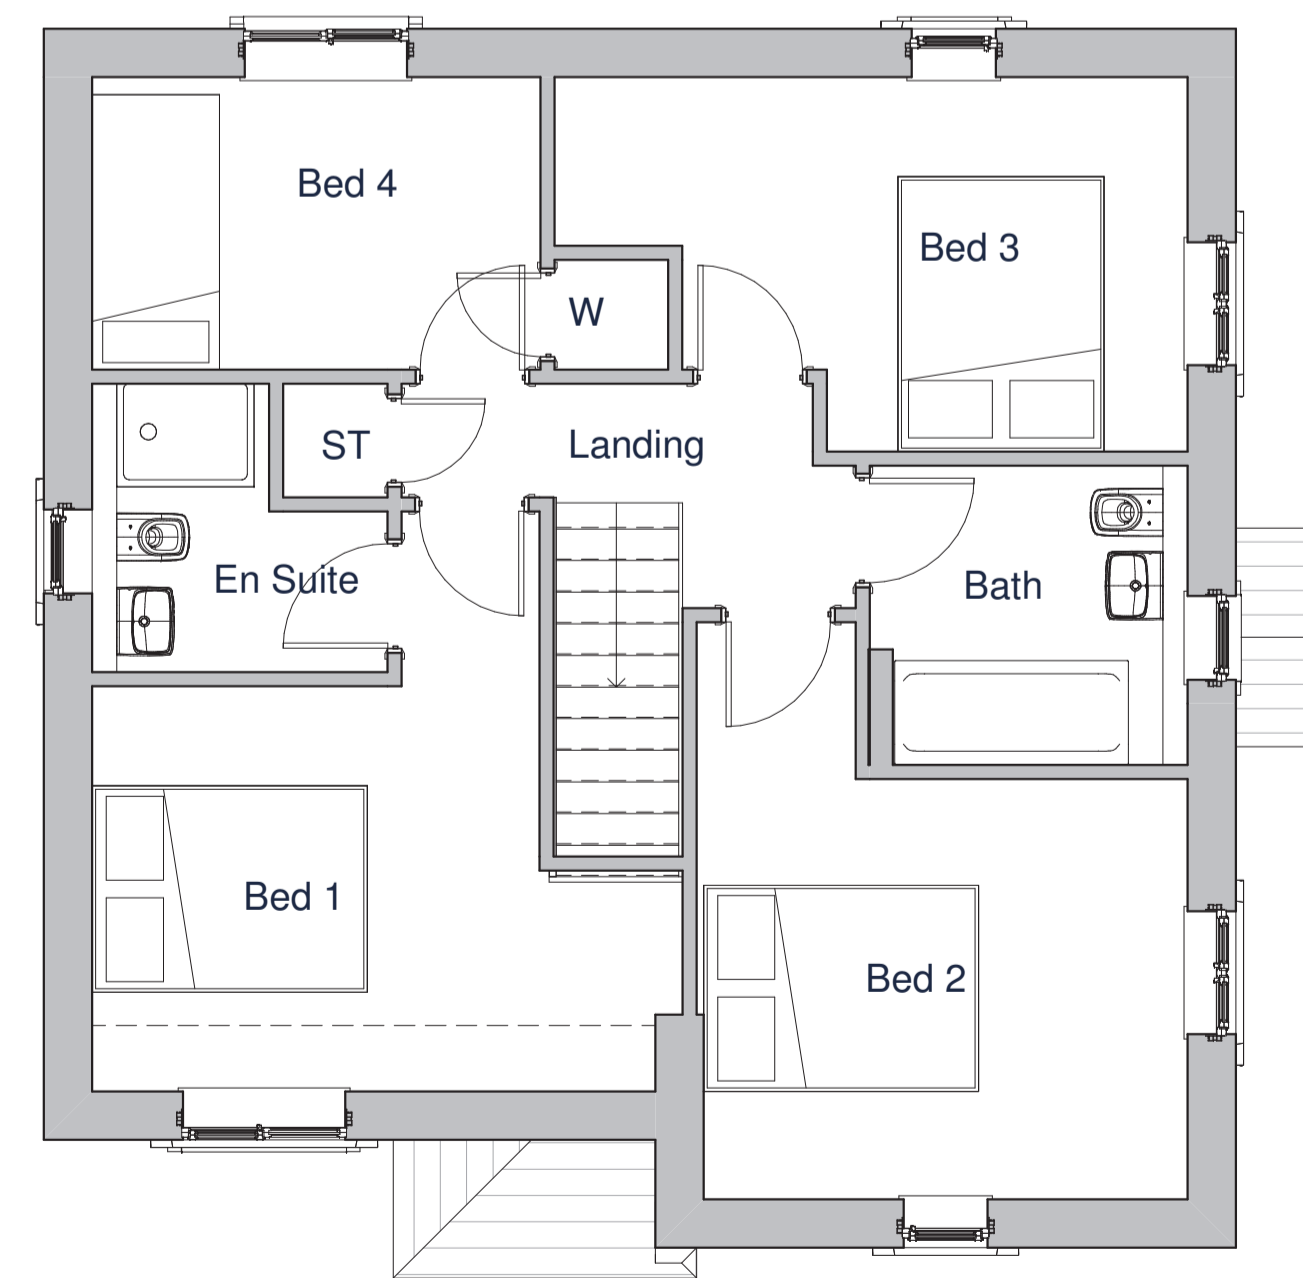

2 1.1 First Floor
1 : 50

FLETCHER
HOMES

95 Mount Pleasant Rd, Shrewsbury SY1 3EN
01743 267020 homes@fletcherhomes.co.uk

PROJECT
Proposed Development Of 22 Houses,
Land Off Mill Lane, Tibberton

TITLE
Talbot Housetype - Plot 1-
Floor Plans & Elevations

SCALE A1 As indicated	STATUS Planning	DATE 04/02/2019
DRAWING NUMBER F108/17	REV 1	