




**3 Front Elevation**  
1 : 100




**4 Rear Elevation**  
1 : 100



**5 Side Elevation**  
1 : 100

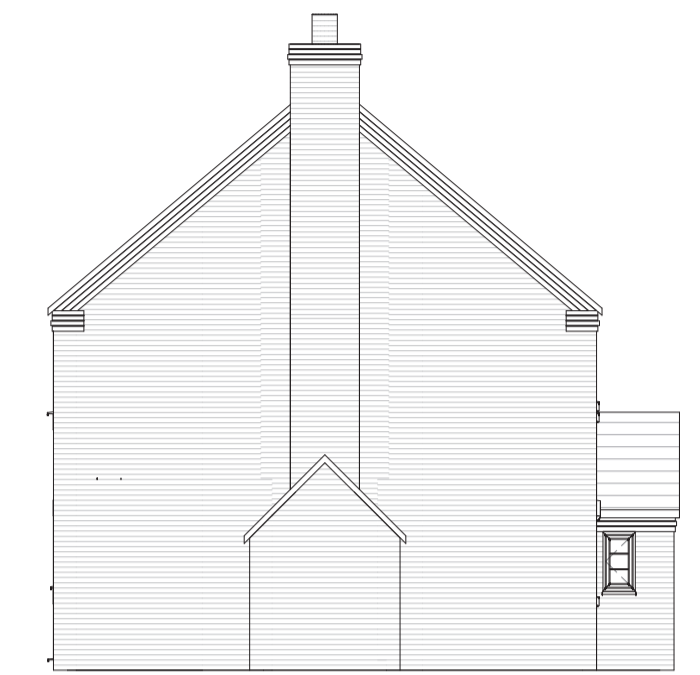

**6 Side Elevation 2**  
1 : 100

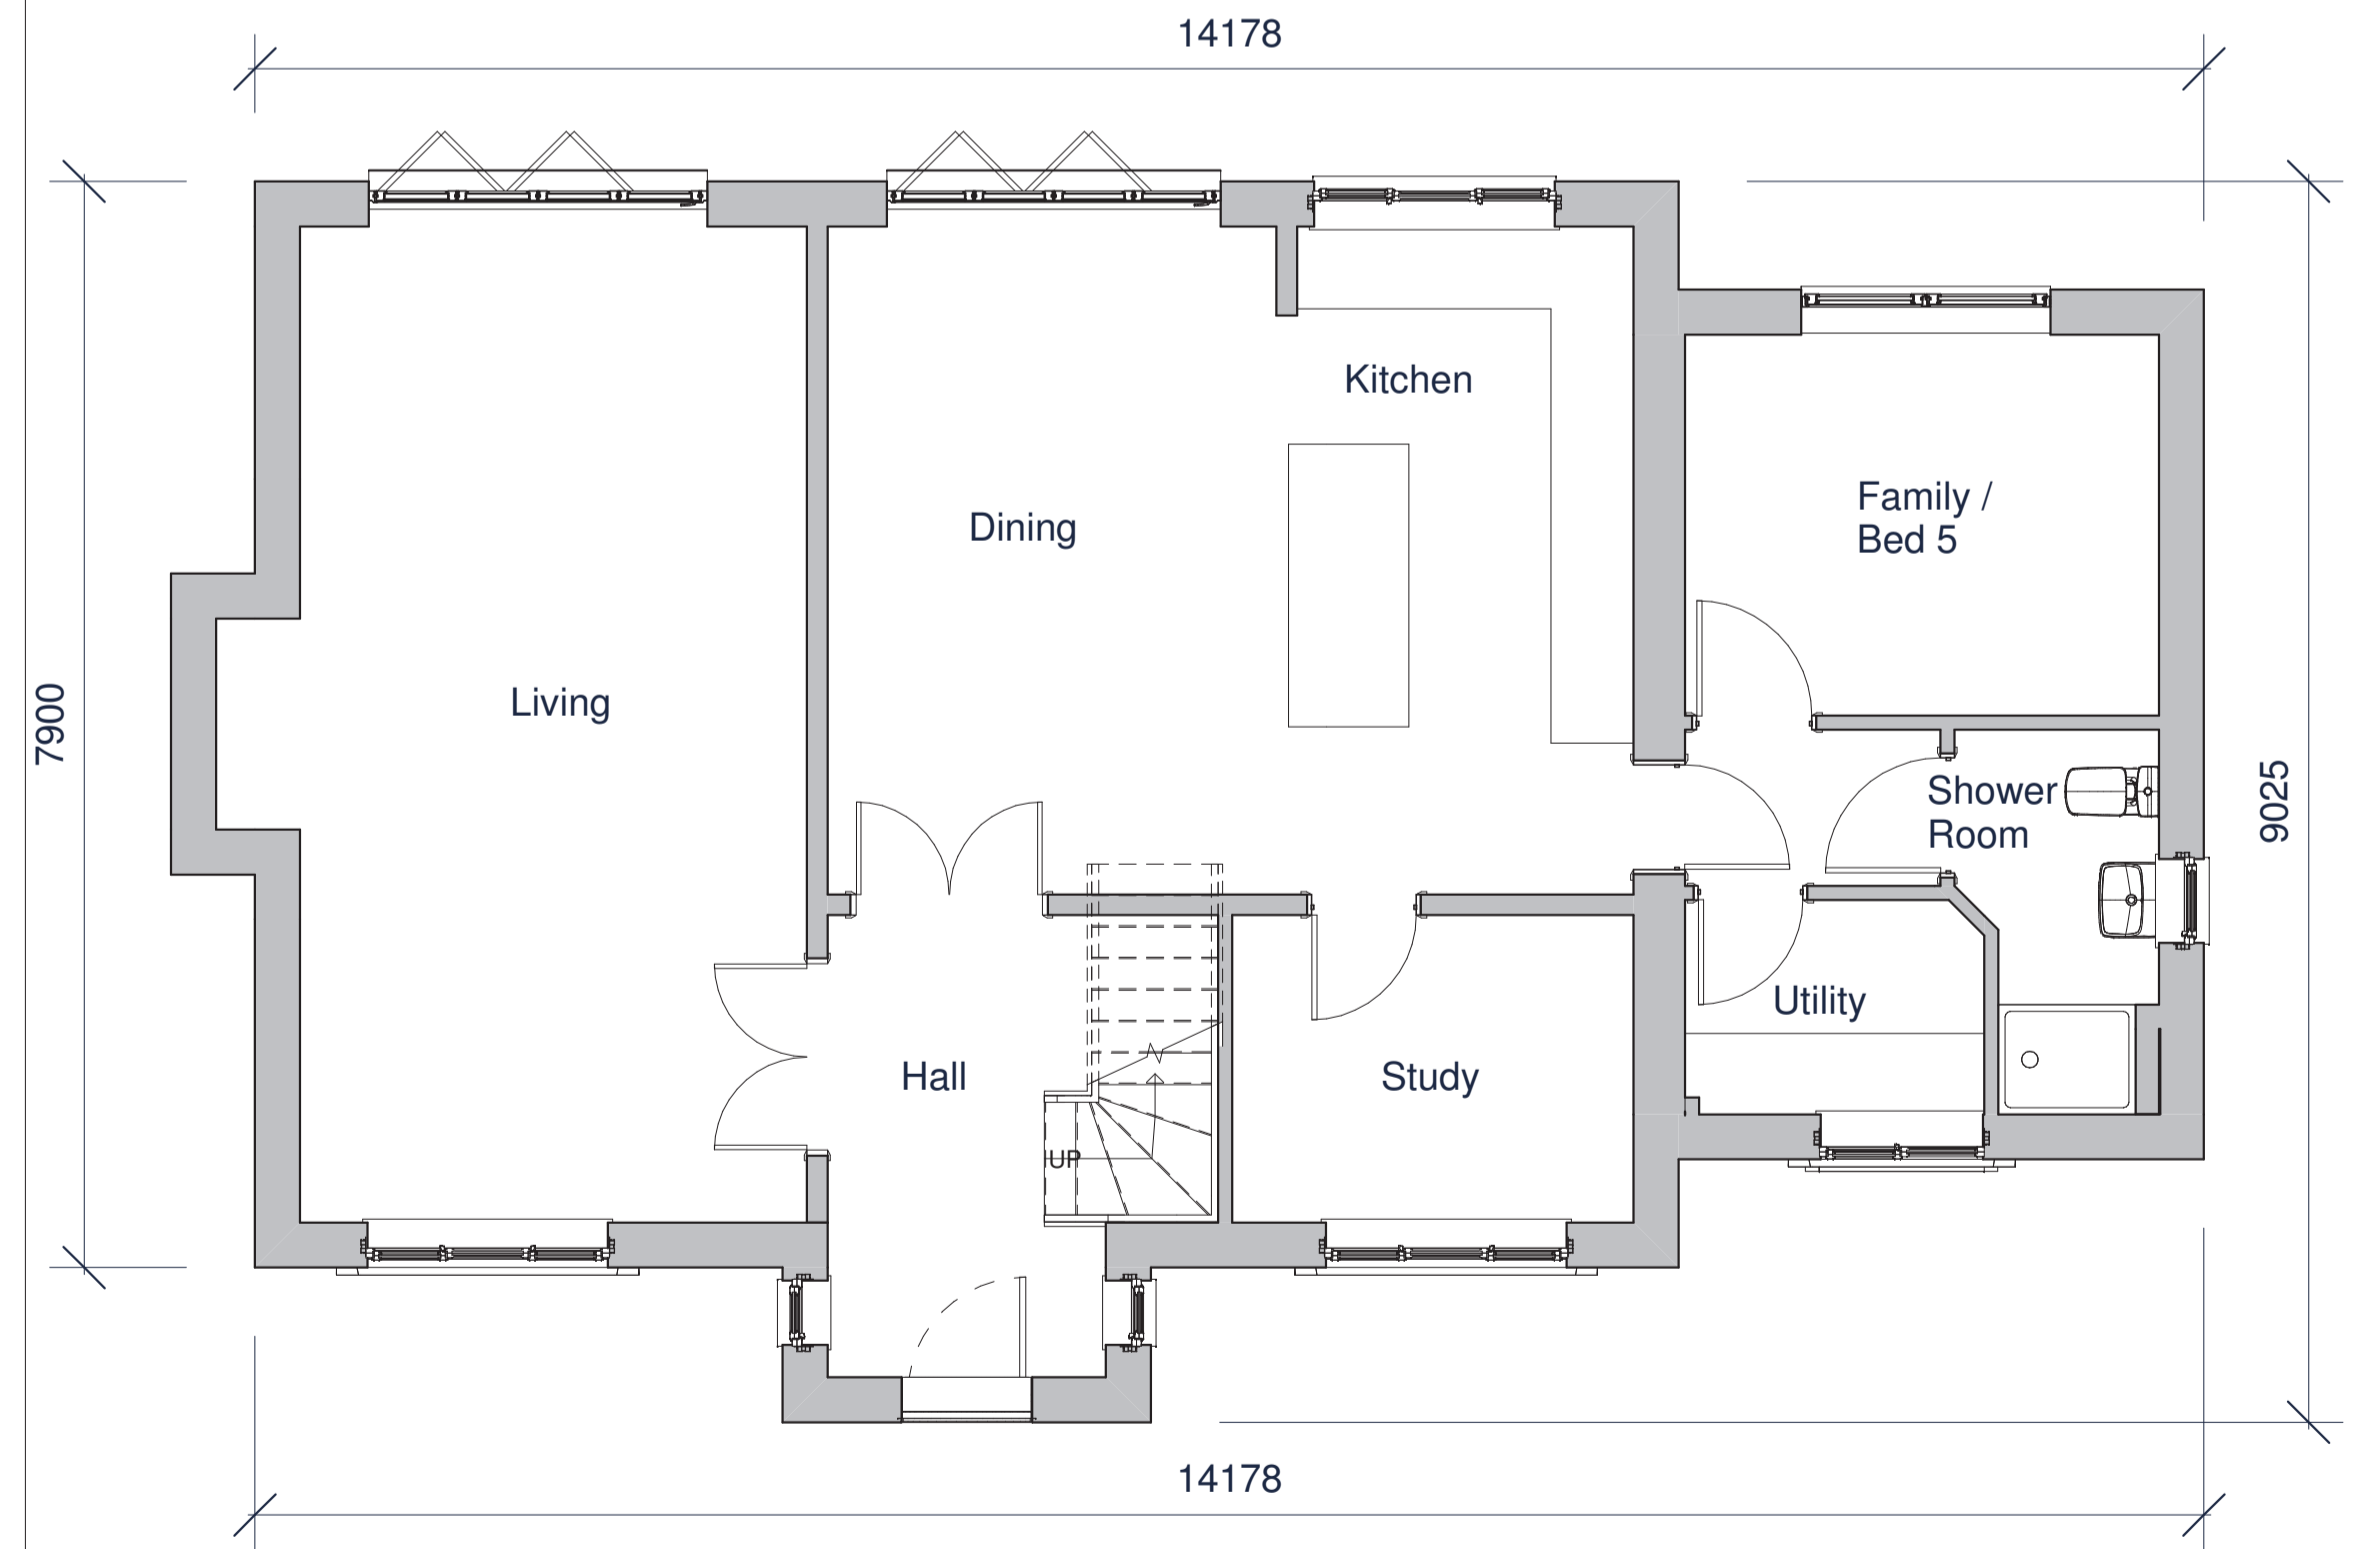

**1 1.0 Ground Floor**  
1 : 50



**2 1.1 First Floor**  
1 : 50



95 Mount Pleasant Rd, Shrewsbury SY1 3EN  
01743 267020 homes@fletcherhomes.co.uk

PROJECT  
Proposed Development Of 22 Houses,  
Land Off Mill Lane, Tibberton

TITLE  
Peters Housetype Floor Plans  
& Elevations

SCALE A1 As indicated	STATUS Planning	DATE 04/02/2019
DRAWING NUMBER F108/16	REV 1	