


SIDE ELEVATION (SE)

FRONT ELEVATION (NE)


SIDE ELEVATION (NW)

EXTERNAL MATERIALS:  
 ROOF - SINGLE LAP CONCRETE TILES.  
 WALLS - FACING BRICKWORK  
 WINDOWS - UPVC FRAMES.

<b>AS EXISTING</b>
<b>9 BELGRAVE CRESCENT, STIRCHLEY TELFORD TF3 1BJ</b>
<b>FOR: MR &amp; MRS A. HAYWARD</b>
<b>SCALE: 1/50, 1/100 @ A2</b>
<b>DATE: MAY 2019</b>
<b>DRG. NO. DP/2019/10/01</b>

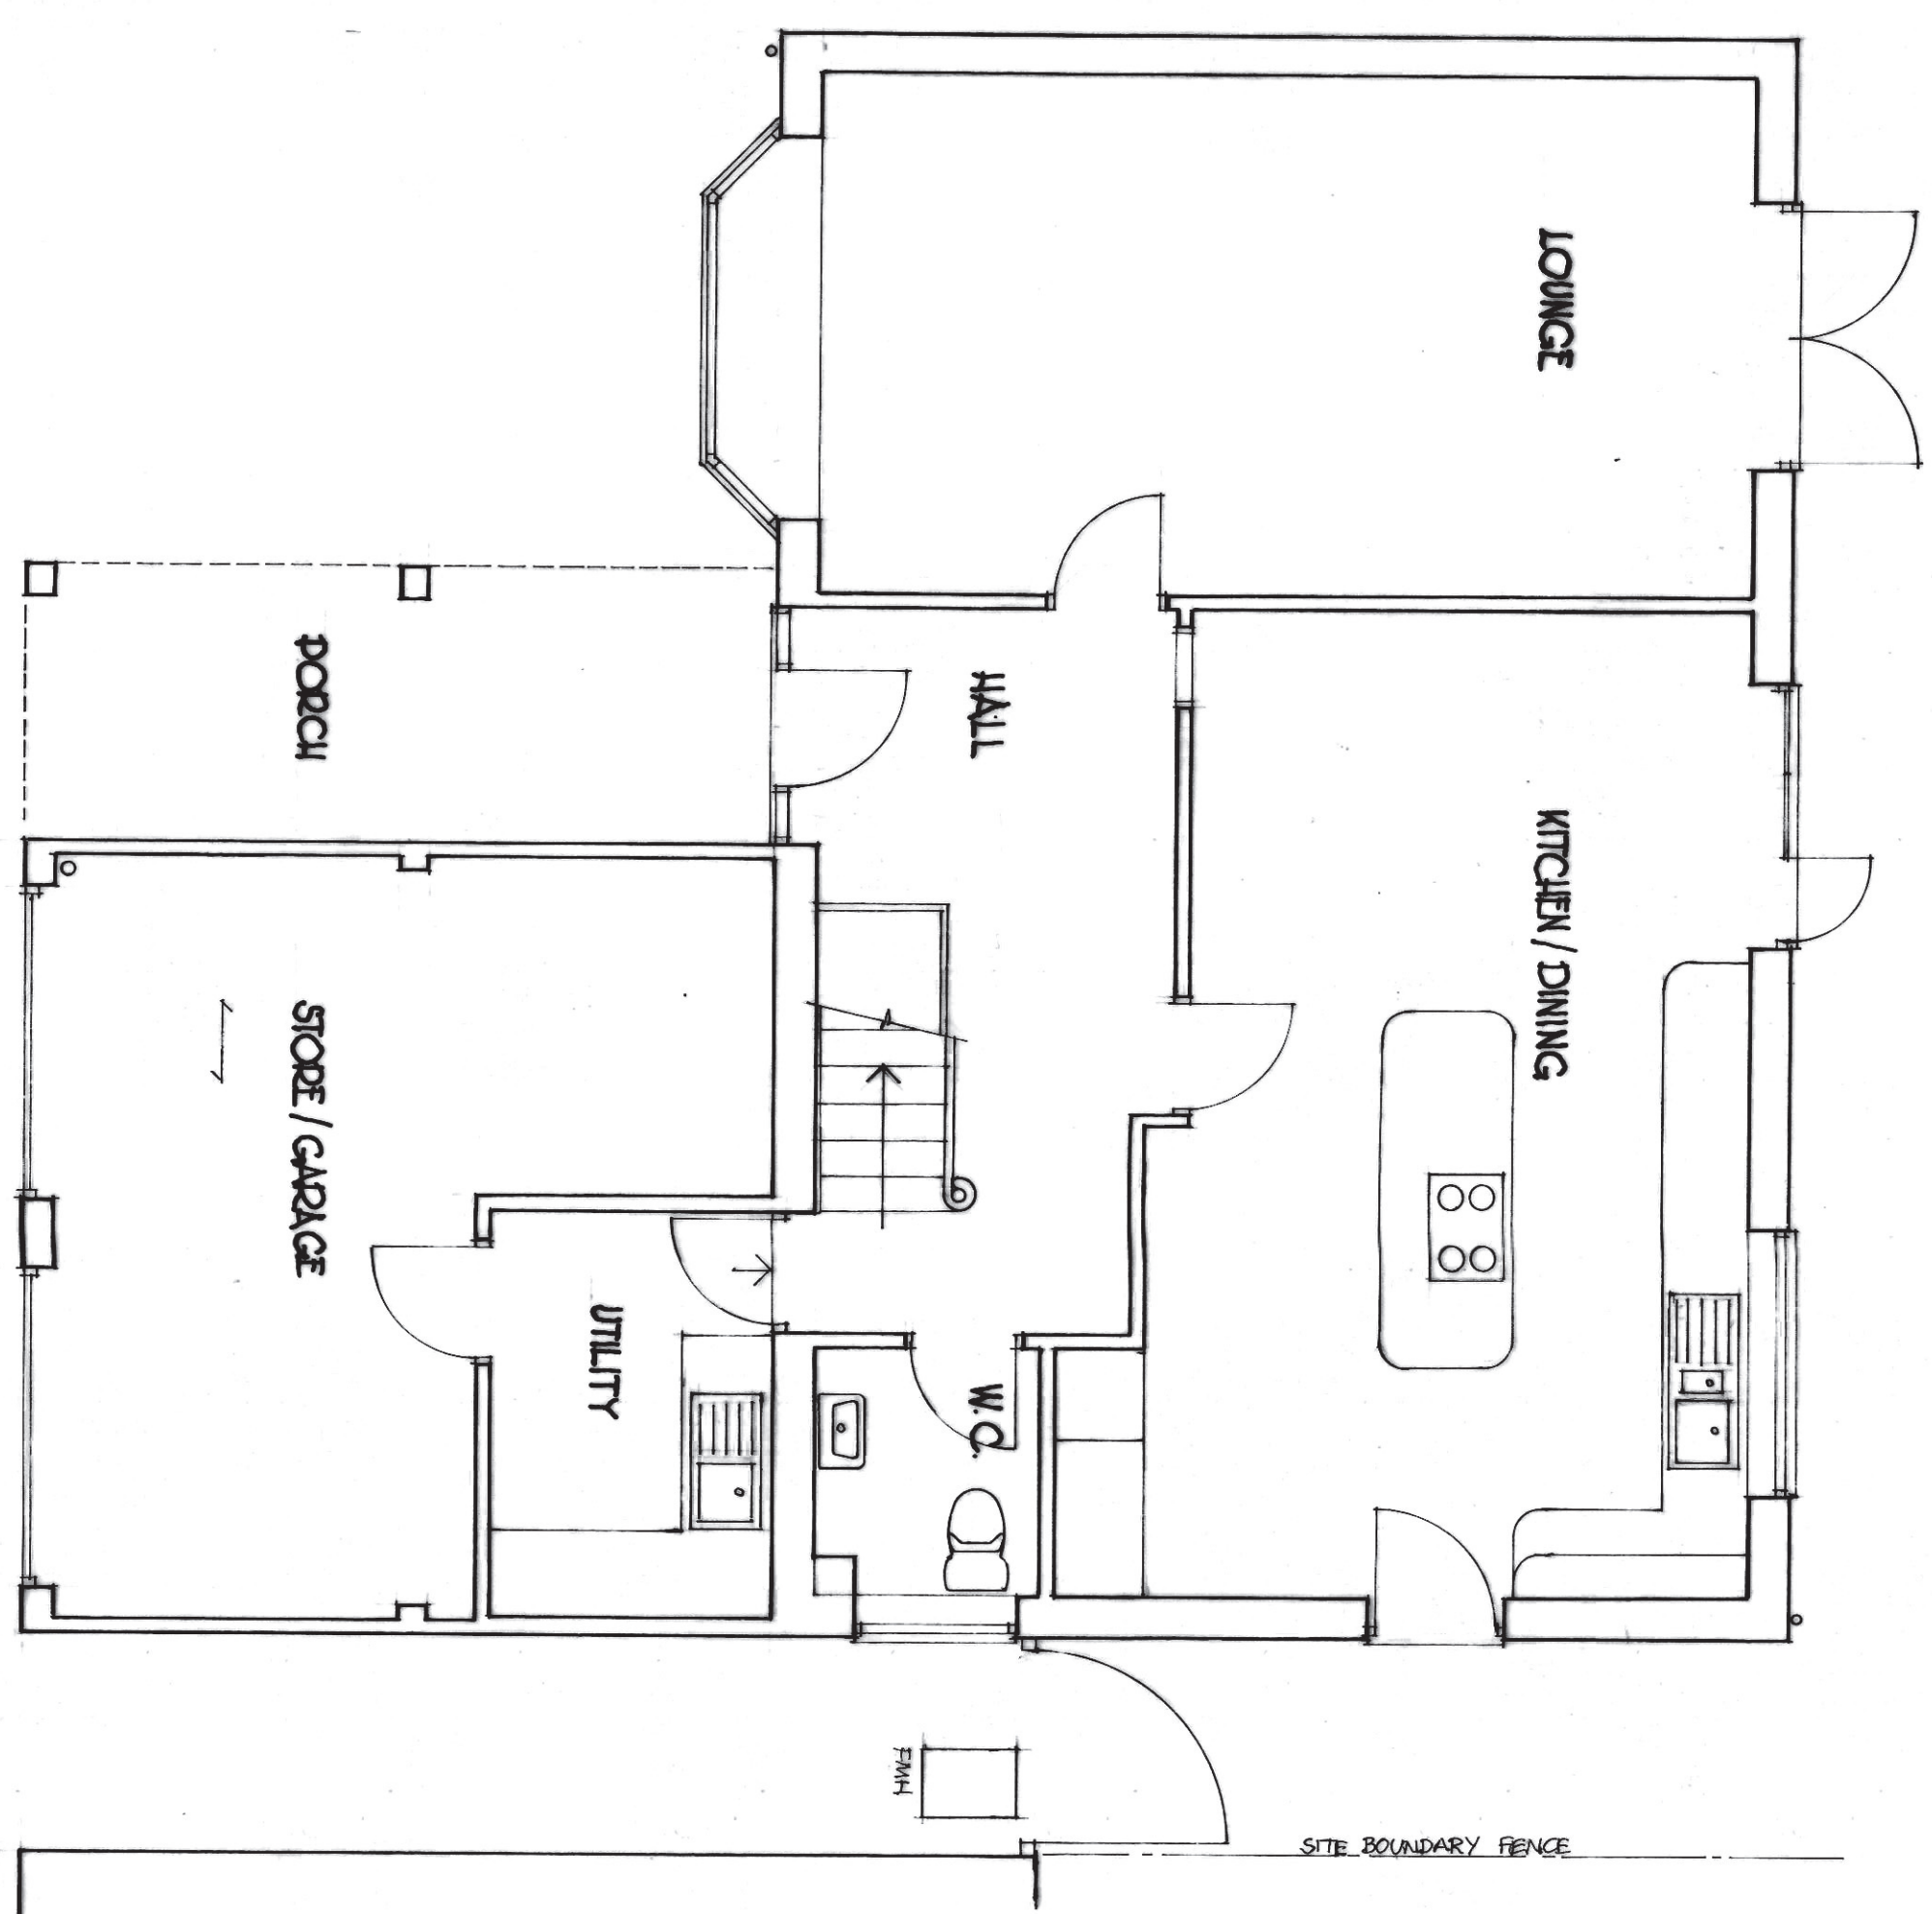

GROUND FLOOR

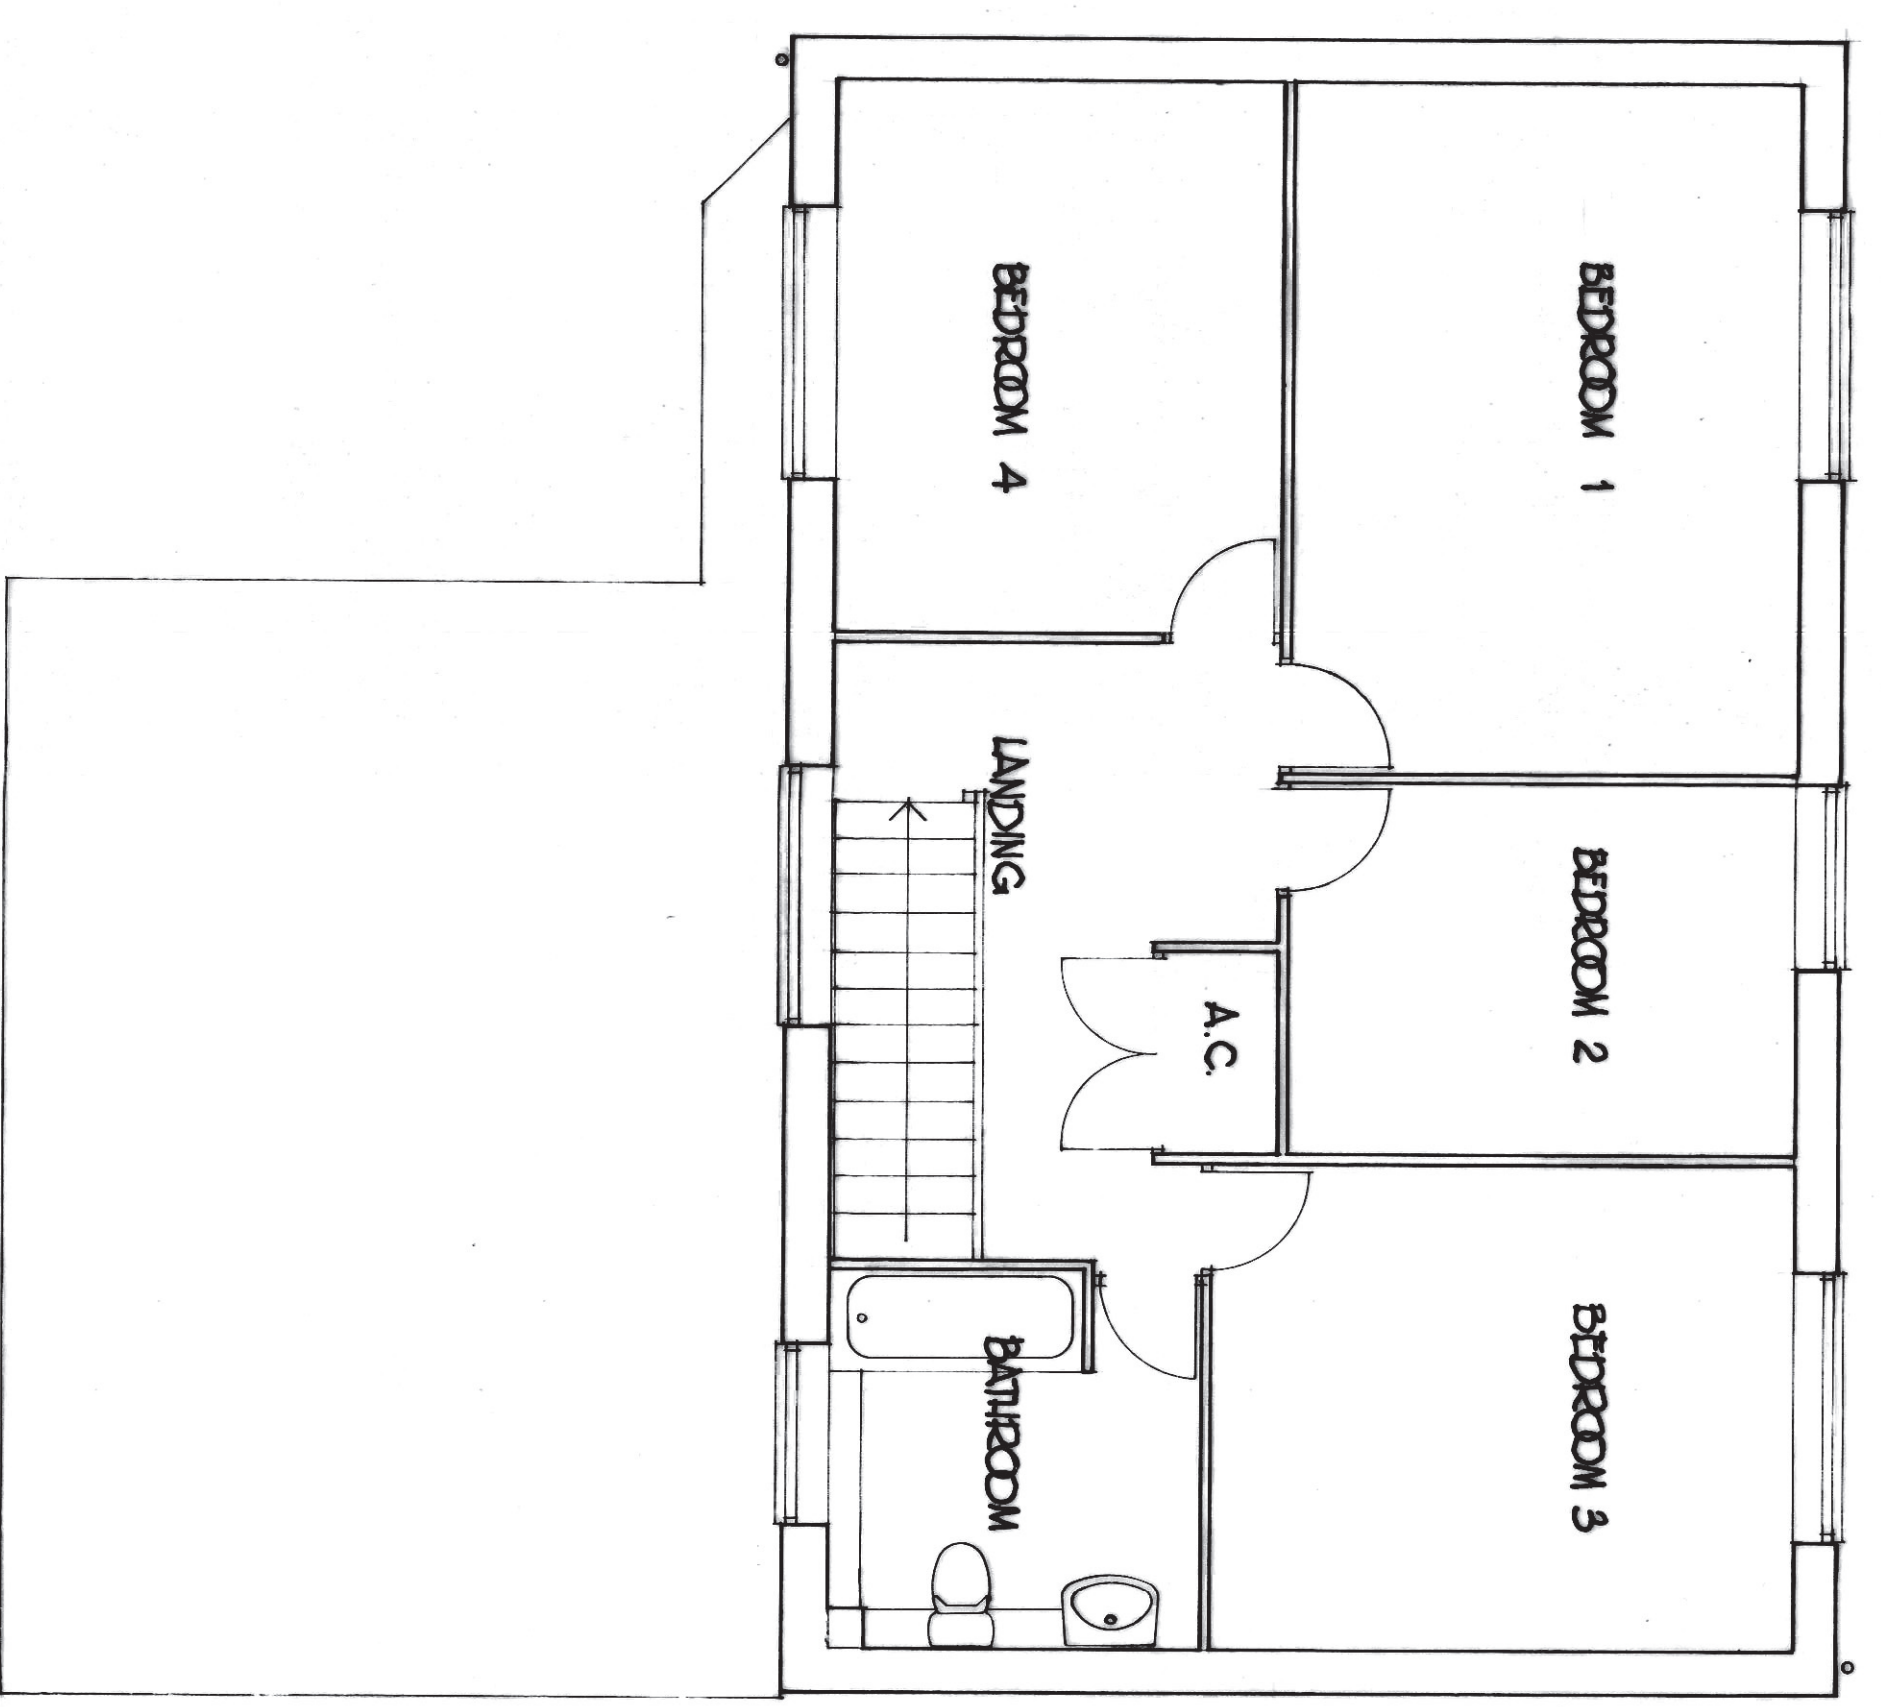

FIRST FLOOR