

SIDE ELEVATION (SE)

FRONT ELEVATION (NE)

SIDE ELEVATION (NW)

EXTERNAL MATERIALS:
 ROOF - SINGLE LAP CONCRETE TILES.
 WALLS - FACING BRICKWORK.
 WINDOWS - UPVC FRAMES.
 * ALL NEW TO MATCH EXISTING.

REV. A - SE FACING WINDOW OMITTED, FRONT WINDOW CILL HEIGHT INCREASED TO MATCH EXISTING. 02/2019


DRG. NO. DP/2018/10/02A

DATE : MAY 2019


SCALE : 1/50, 1/100 @ A2

FOR: MR & MRS. A. HAYWARD

AS PROPOSED
 9 BELGRADE CRESCENT,
 STRICHLIFFY
 TELFORD
 TF3 1BJ

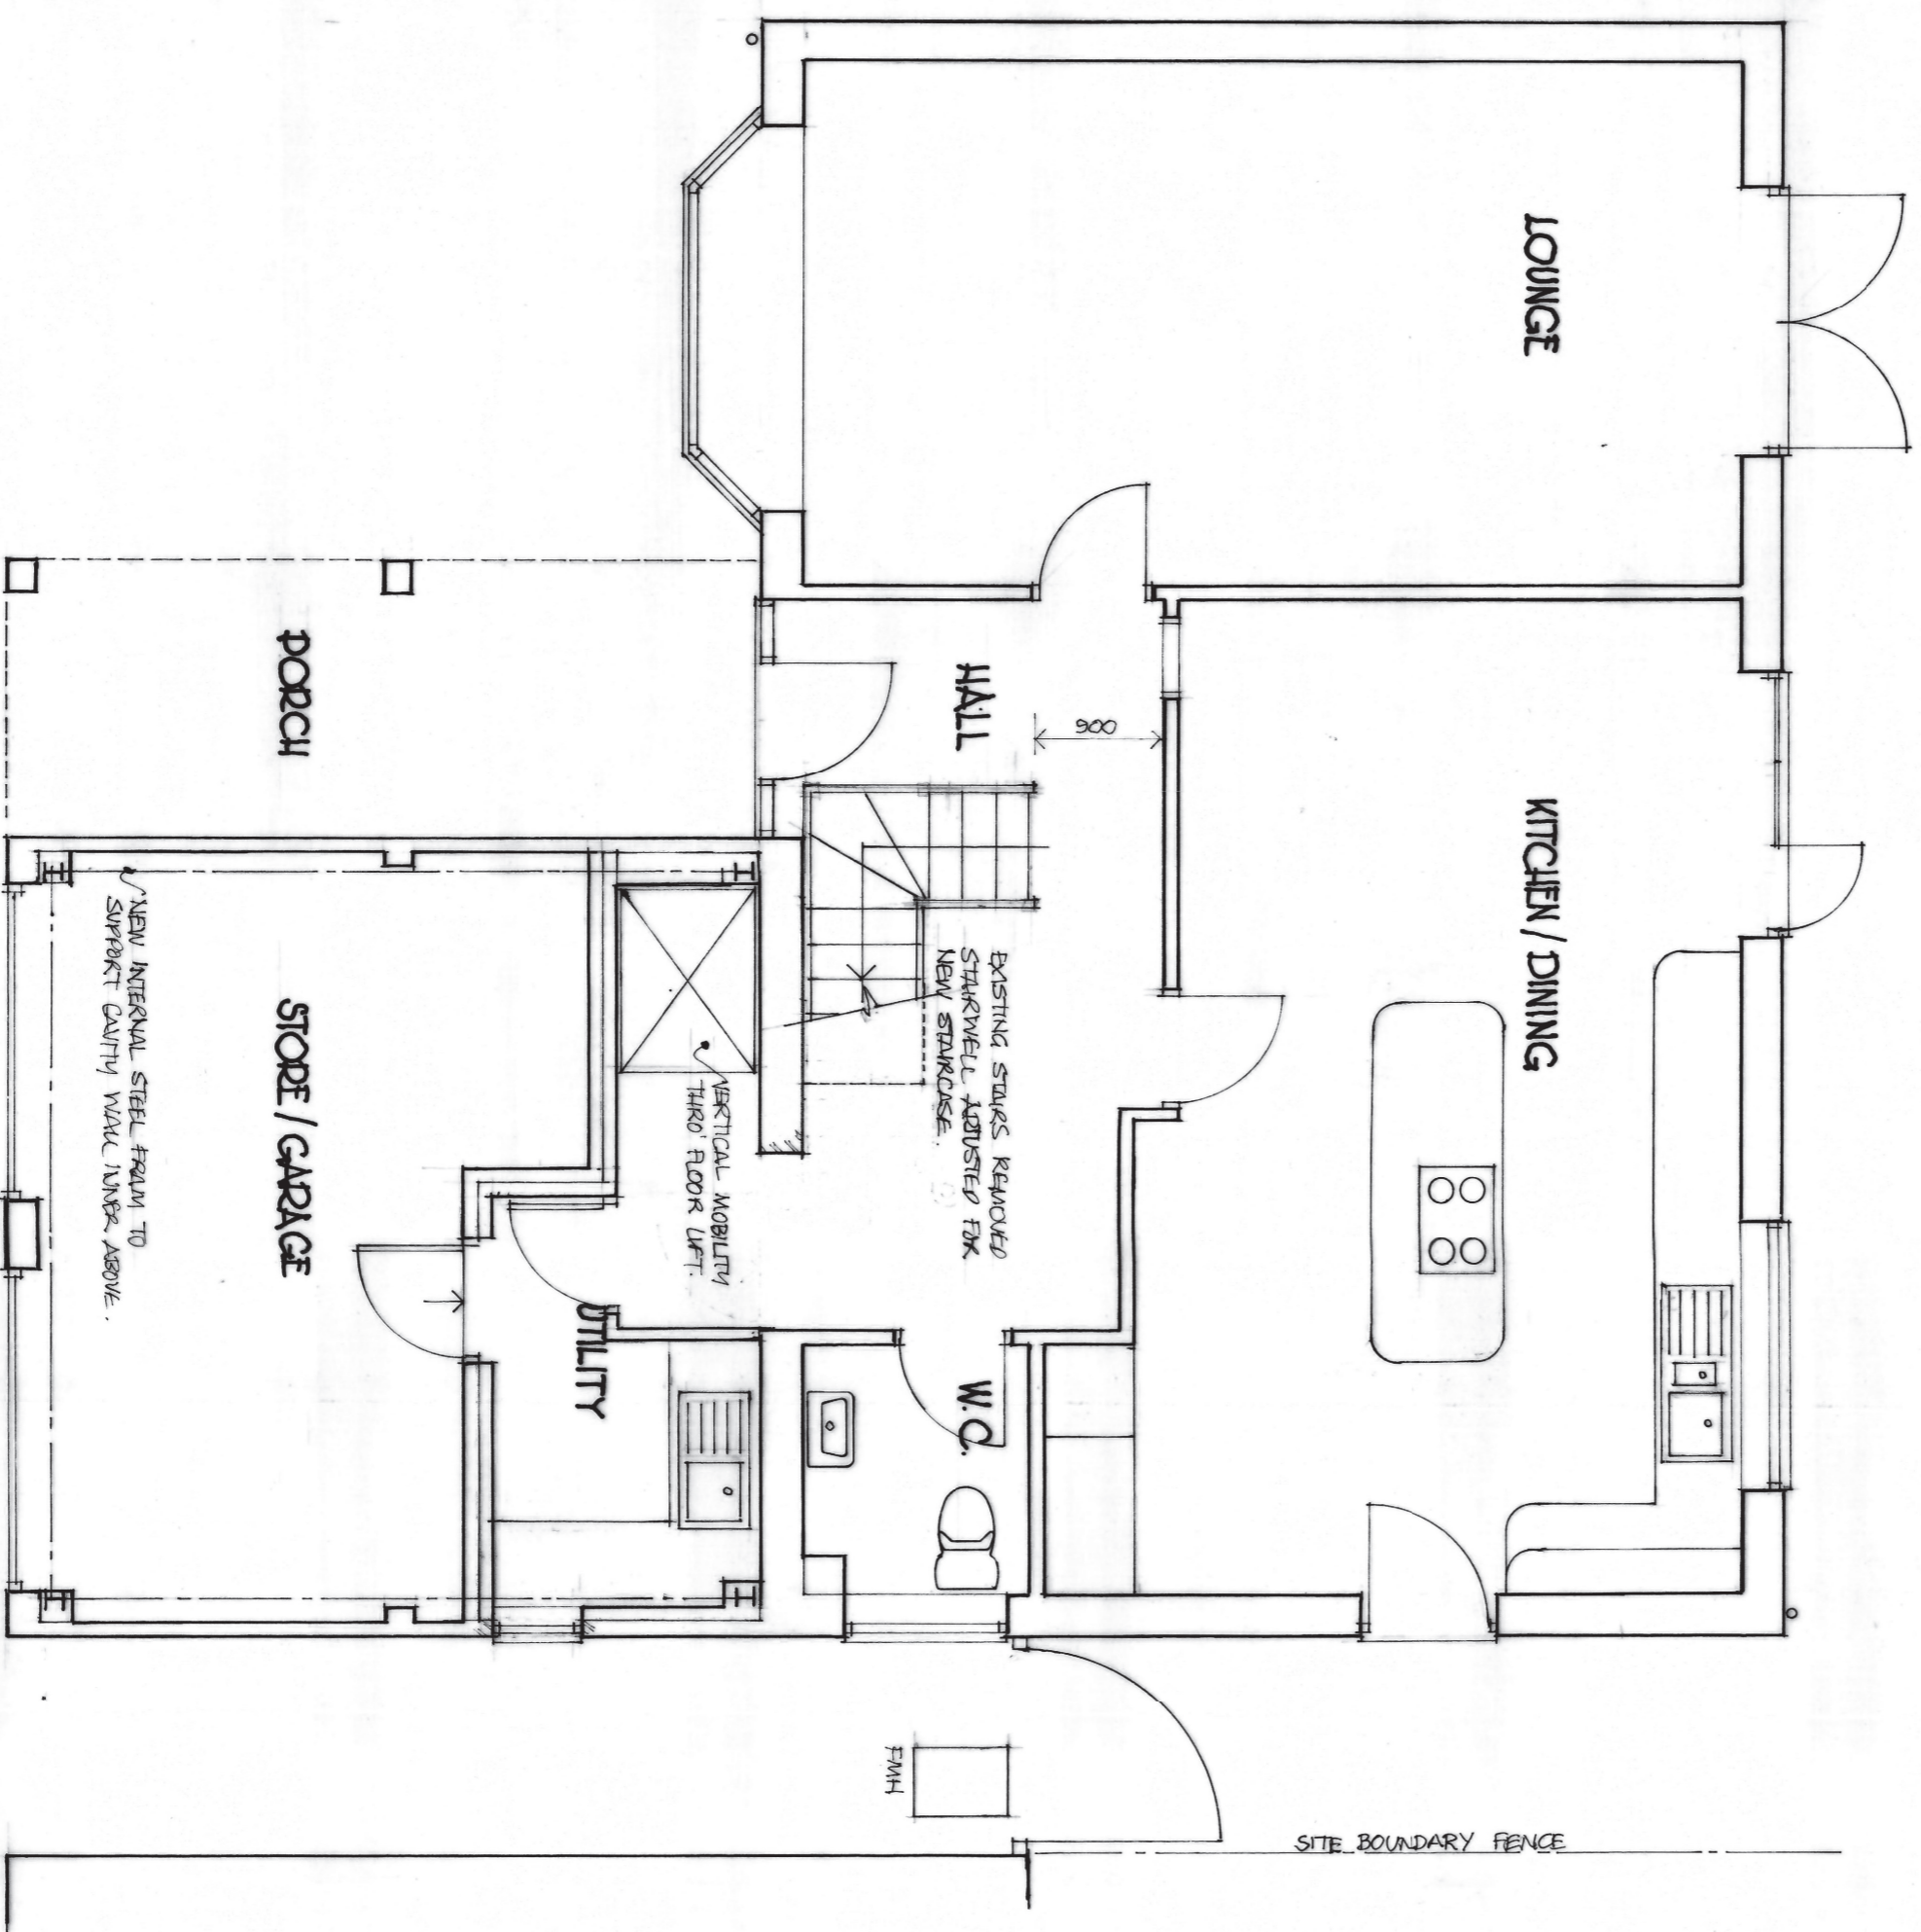

GROUND FLOOR

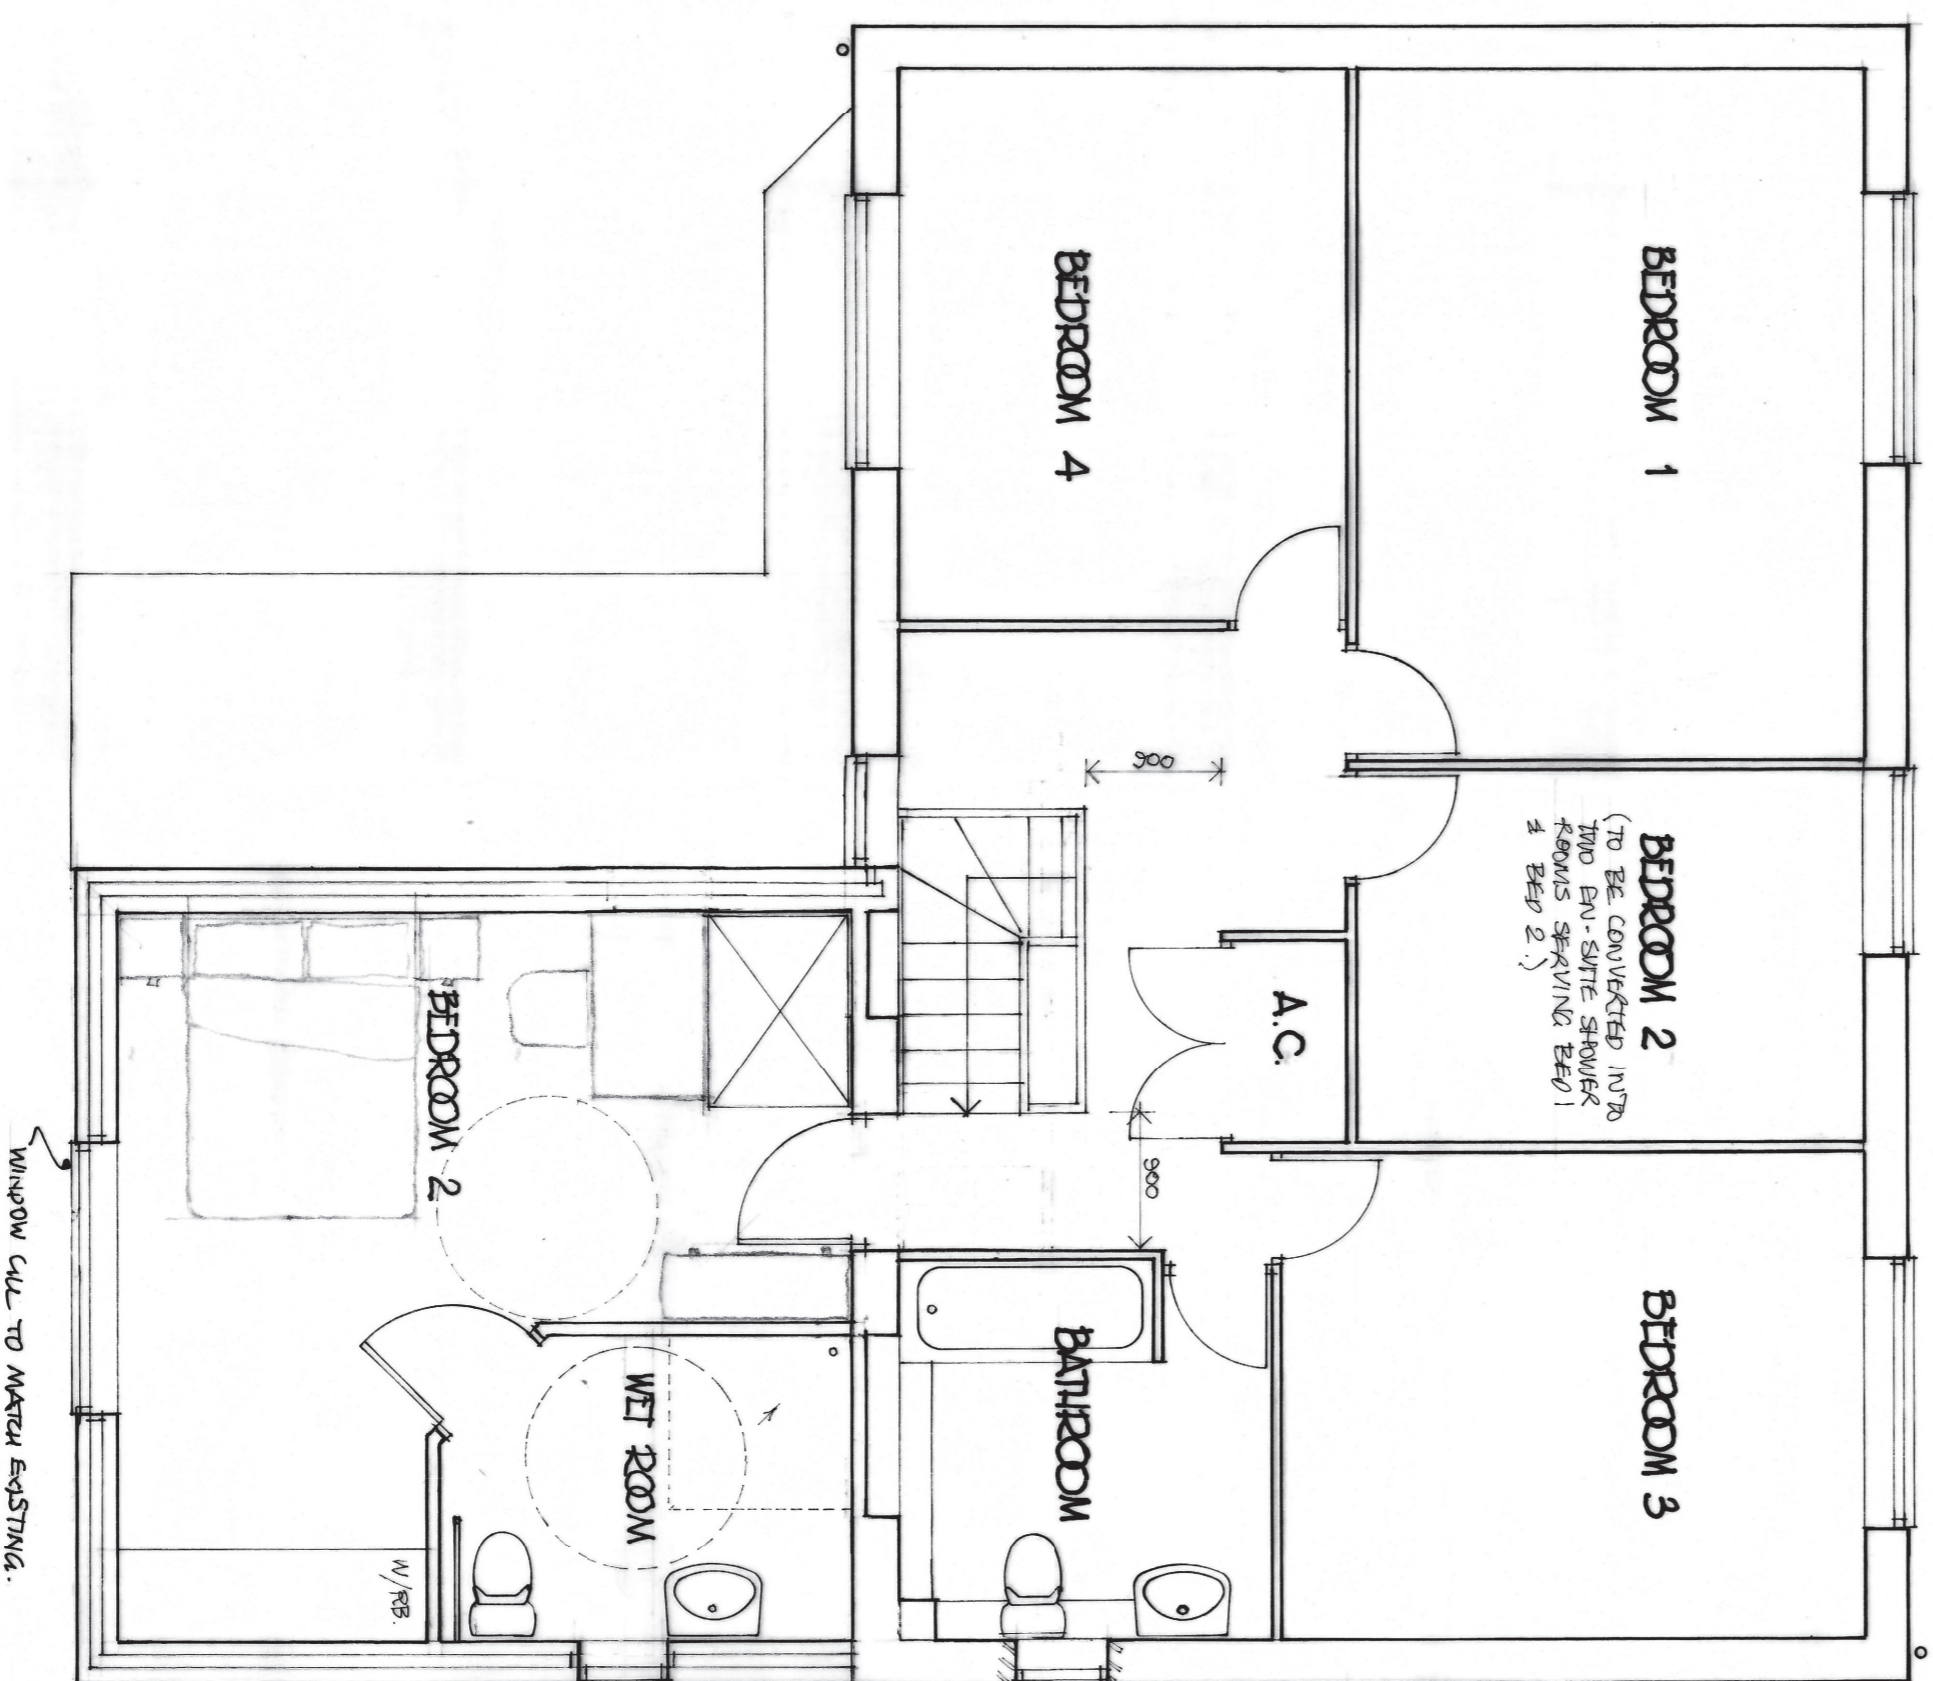

FIRST FLOOR